


NORÐURHLIÐ. 1:100

GRUNNMYND.
2. HÆÐ. 1:100

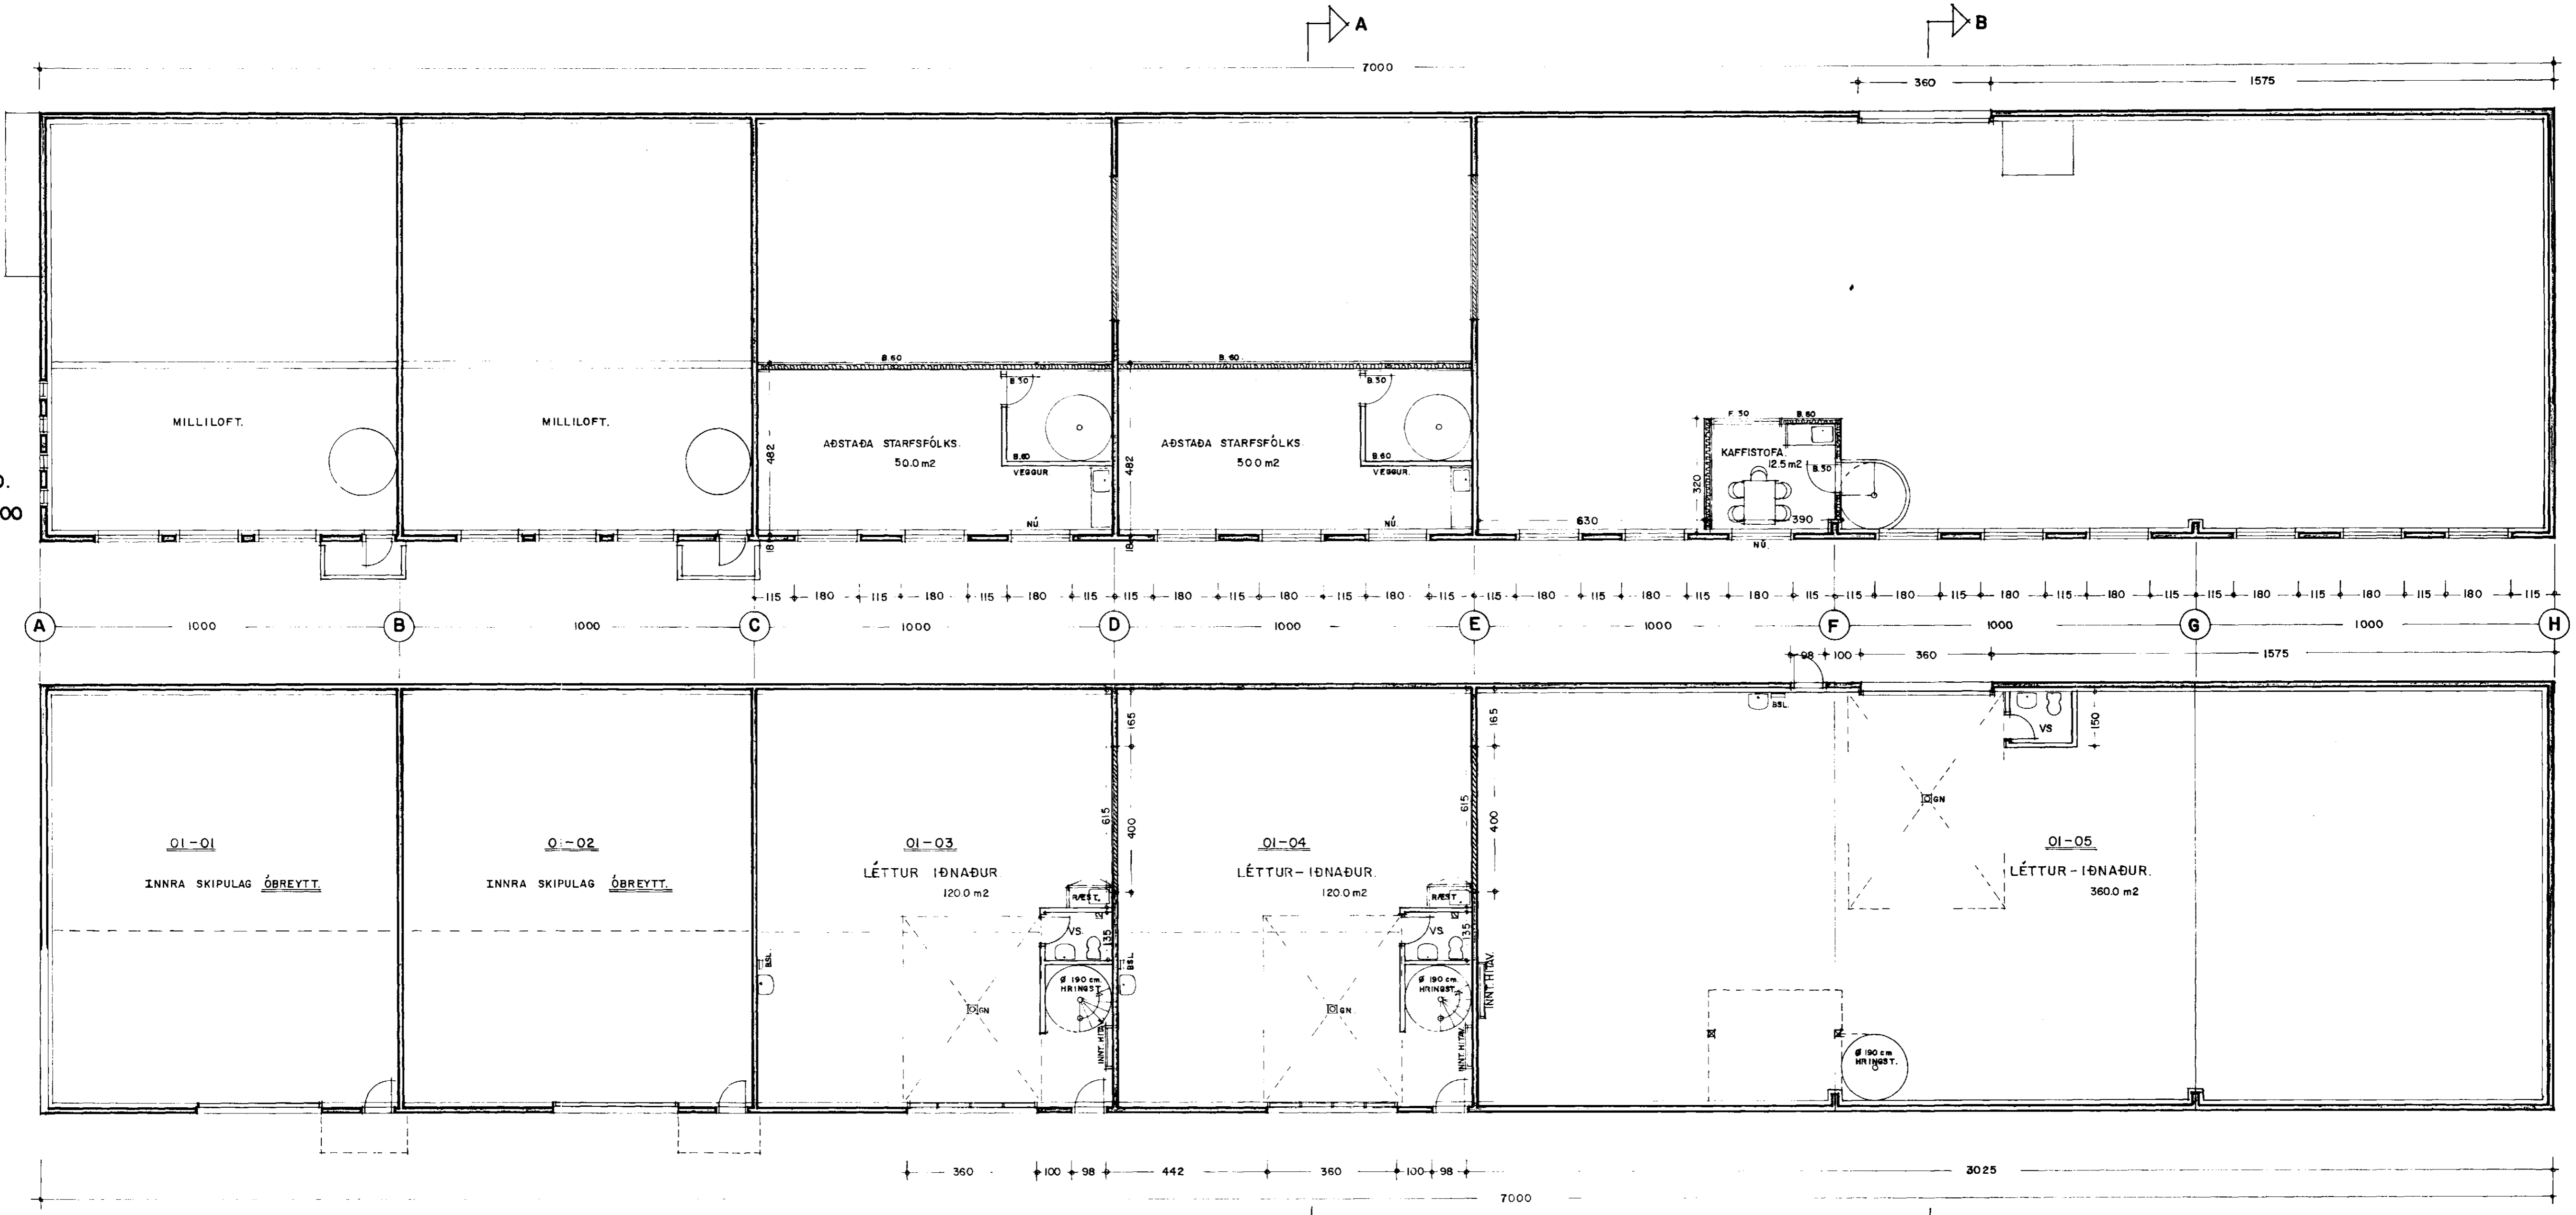

GRUNNMYND JARÐHÆÐAR. 1:100

STÆRÐIR.

RÝMI 01-03		
1. HÆÐ	120.0 m ²	555.0 m ³
2. HÆÐ	50.0 m ²	135.0 m ³
SAMTALS	170.0 m ²	690.0 m ³

RÝMI 01-04		
1. HÆÐ	120.0 m ²	555.0 m ³
2. HÆÐ	50.0 m ²	135.0 m ³
SAMTALS	170.0 m ²	690.0 m ³

RÝMI 01-05		
1. HÆÐ	360.0 m ²	2030.0 m ³
2. HÆÐ	125.2 m ²	40.0 m ³
SAMTALS	485.2 m ²	2070.0 m ³

Hes samtals,
1053.2 m²
4998.0 m³

SKÝRINGAR.

LOFTRÆSTA SKAL ÖLL ÖLUGGALOUS RÝMI HÜSSINS.

FORNUBÚÐIR. I HAFNARFIRÐI.

VERK NR. 159 DAGS. 3-2-1996 MÁL. 1:100
TEIKN. NR. 02 BREYTT.

JON GUÐMUNDSSON ARKITEKT
VINNUSTOFA: SKÚLAGÖTU 61A, REYKJAVÍK, SÍMI 552-5055