



Súla S5 1:20  
9Stk.

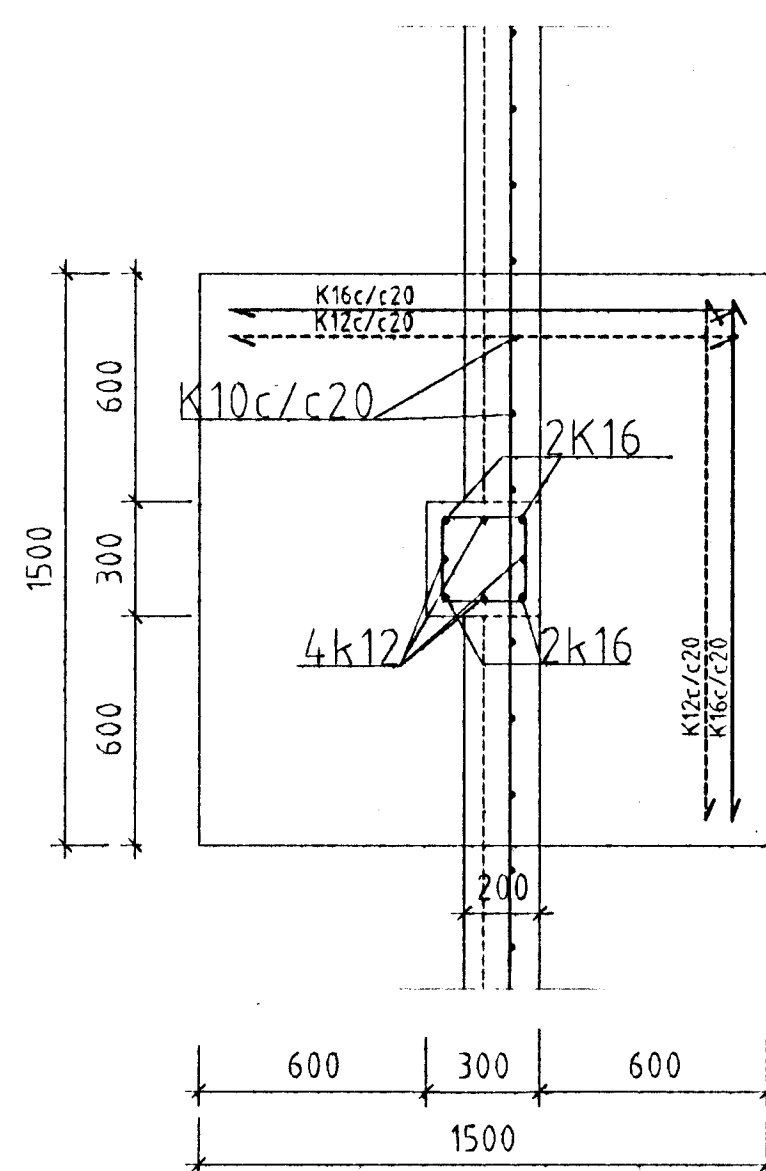

Súla S3 1:20  
10 Stk.

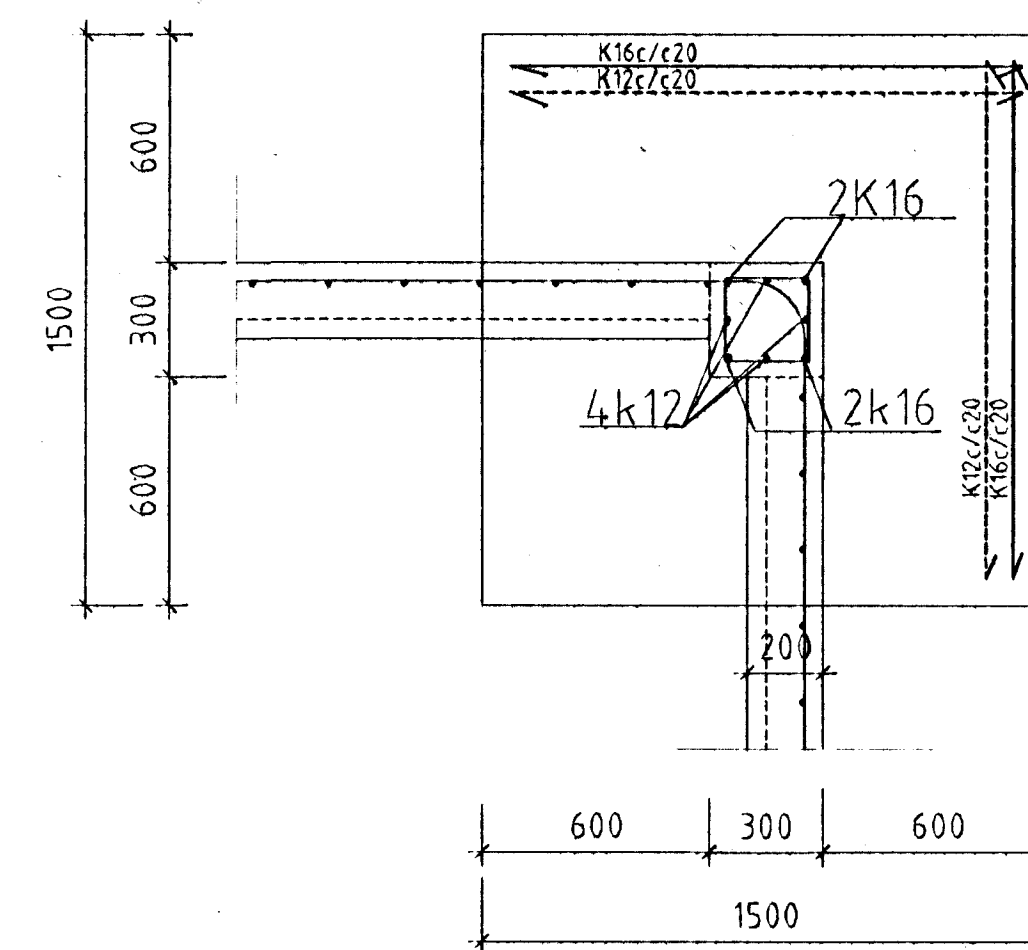

Súla S4 1:20  
1Stk.

Byggingafulltrúi Hafnarjarðar  
Alfreitt Þann  
20 NOV. 1997  
Sigurbjartur Halldórsson

**T11** TEIKNISTOFAN SMÍÐJUVEGI 11  
200 KÓPAVOGI  
S: 564 4680 FAX: 564 4681

Verkhétt SÍF Birgðast. Fornubúðir 5 Mkv. 120  
Verkhútt Sníðmyndir sökkla Dagsetning 11.04.1997

Bjarni Arnason MTFI Hannad Bjarni Arnason Blað nr. 106  
Ragnar Gunnarsson MTFI Teiknad Audur Eik Breytt 07.06.1997  
Bjarni Arnason