



Pakplan Mkv. 1:200

Stökkub svæði Mkv. 1:50

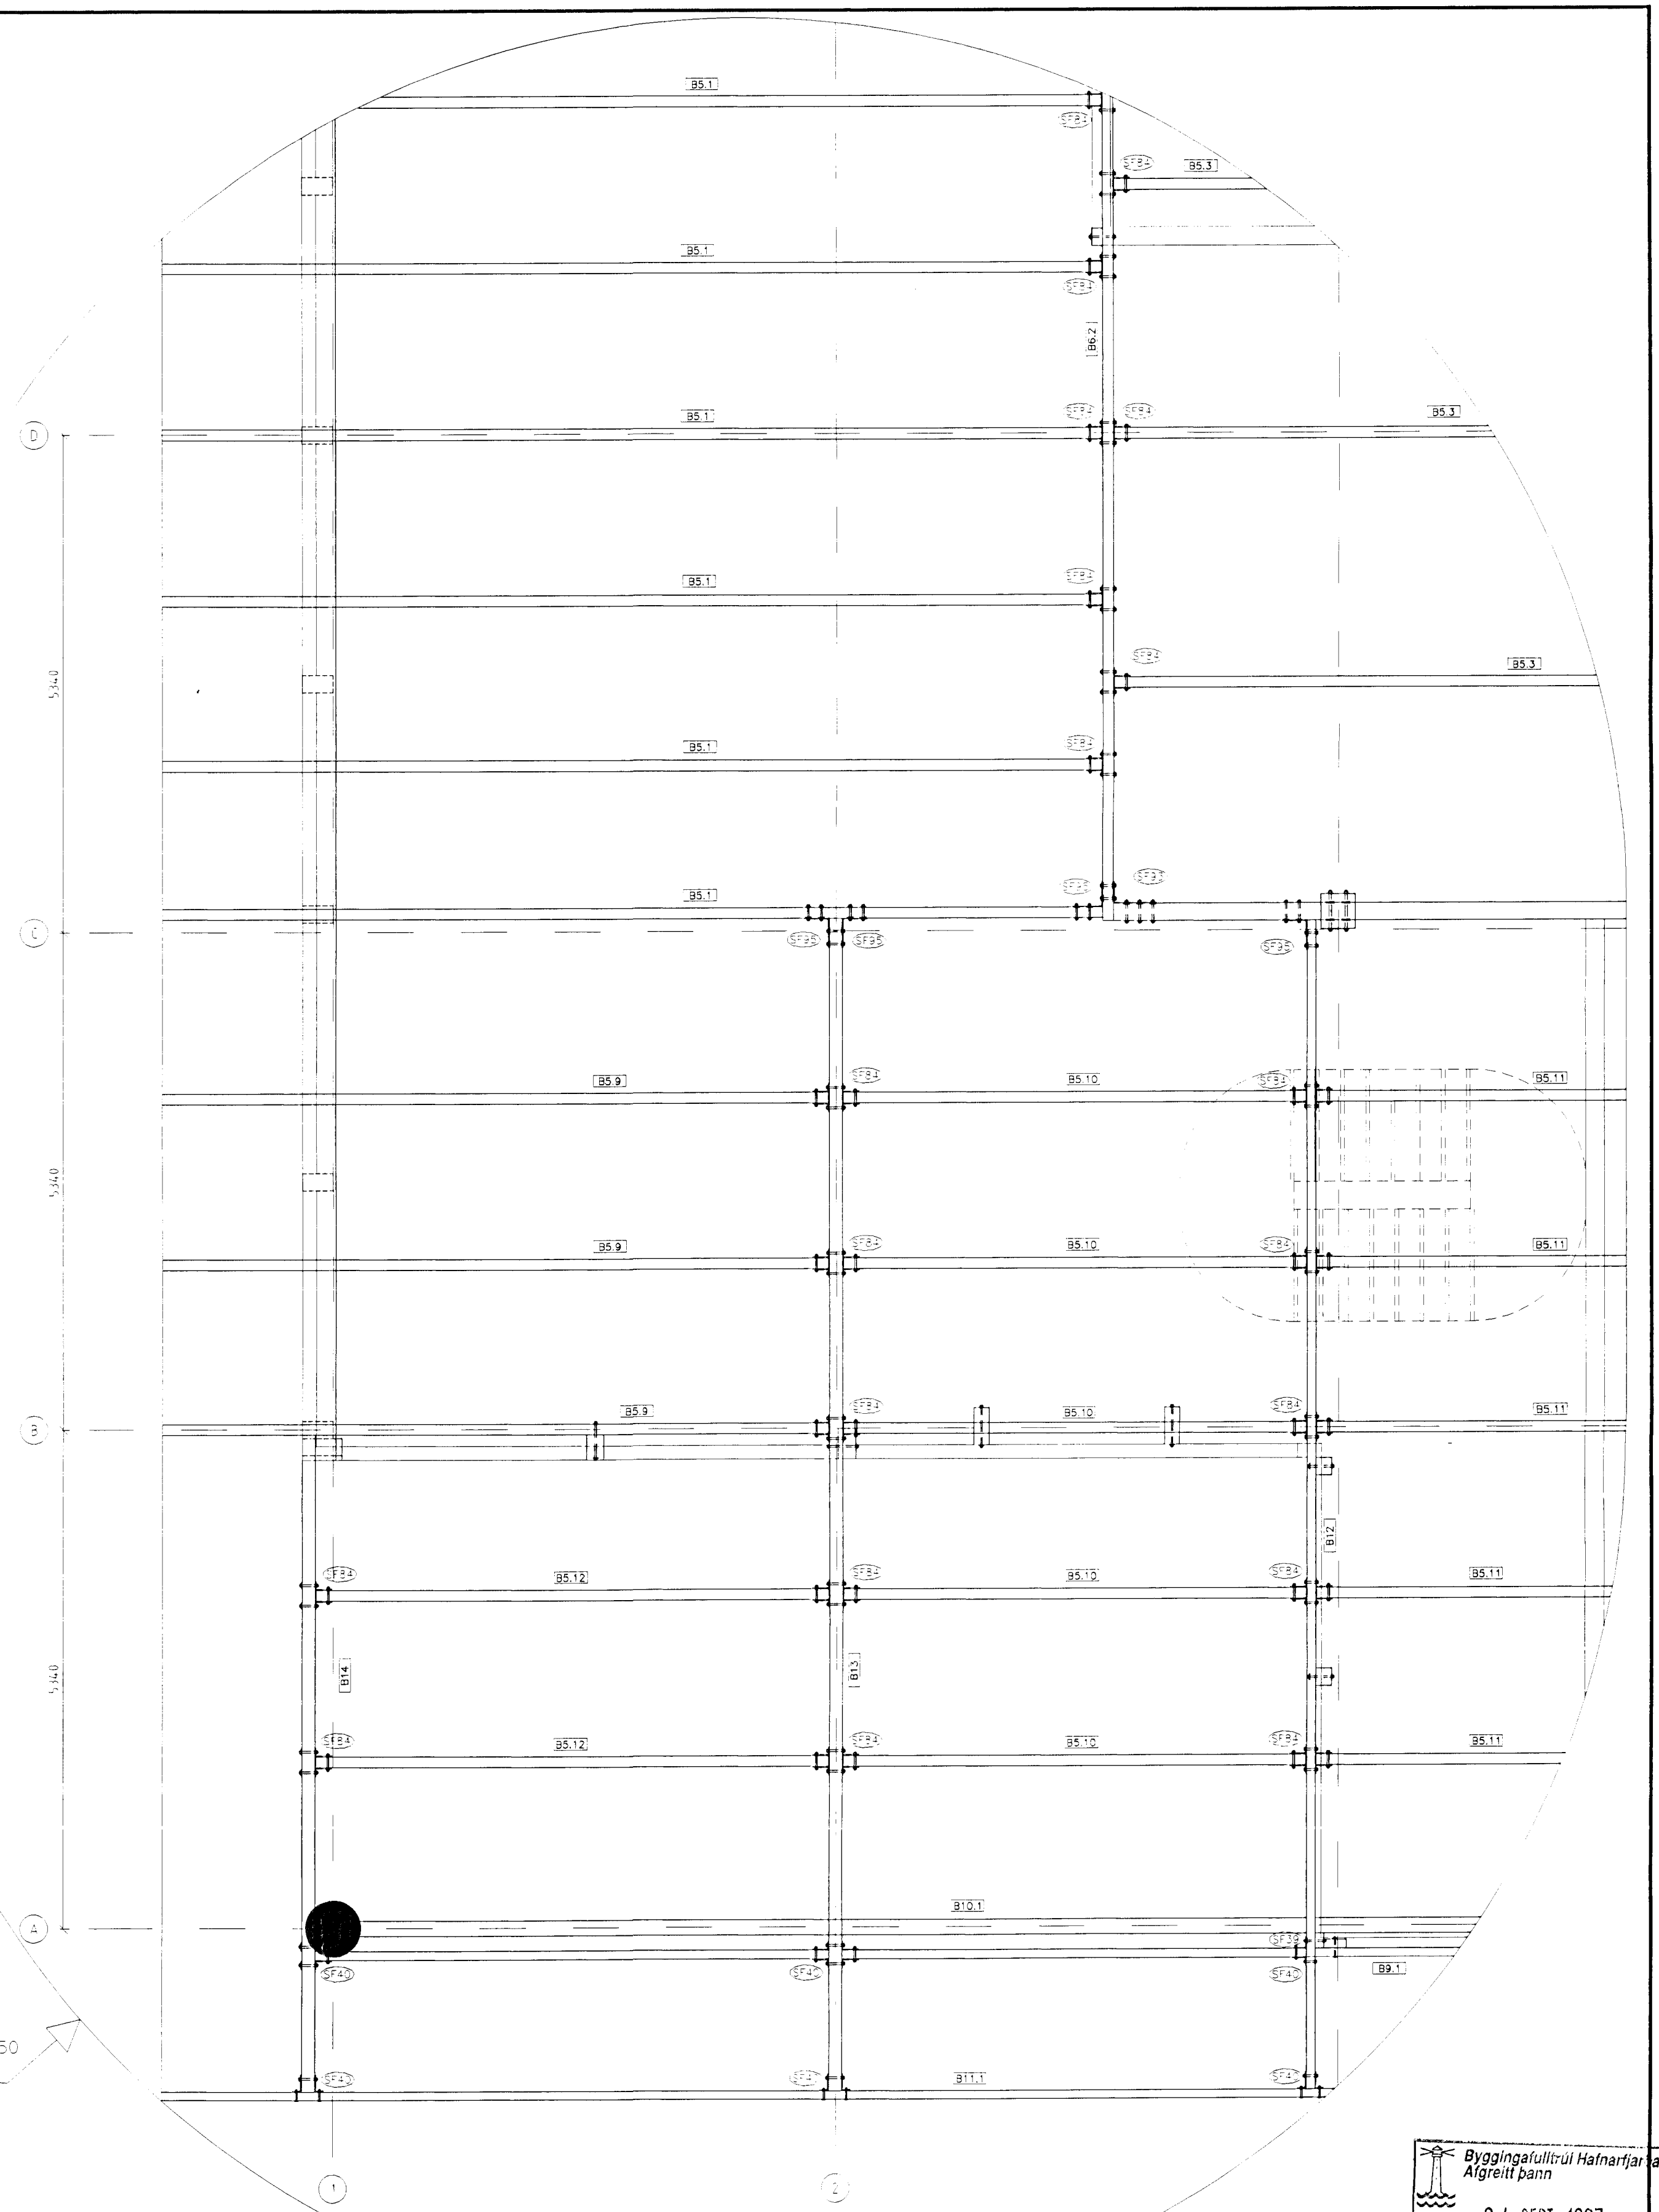

Byggingafróun Hálfarinnar
Algreitt þann
04 SEPT. 1997
Sigurbjartur Halldórsson

S F - 103.DWG

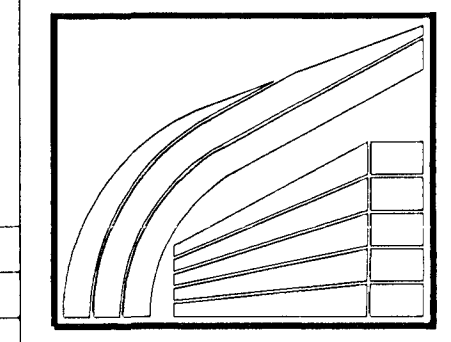

LÍMTRÉ HF. REYKJAVÍK S: 568 7202 FAX: 568 7252
SIF - Fornubúðir 5, Hafnarfirði

TEIKN.	DAGS.	97.05
REIKN.	VERK	
YFIRF.	BLAD	103
MKV.	1:200, 1:20	

Pakplan

Sigurbjartur Halldórsson

Breyting	Dags.	Skýring	Br.