




Stálfesting SF54 Mkv. 1:5
Samtals 1 stk

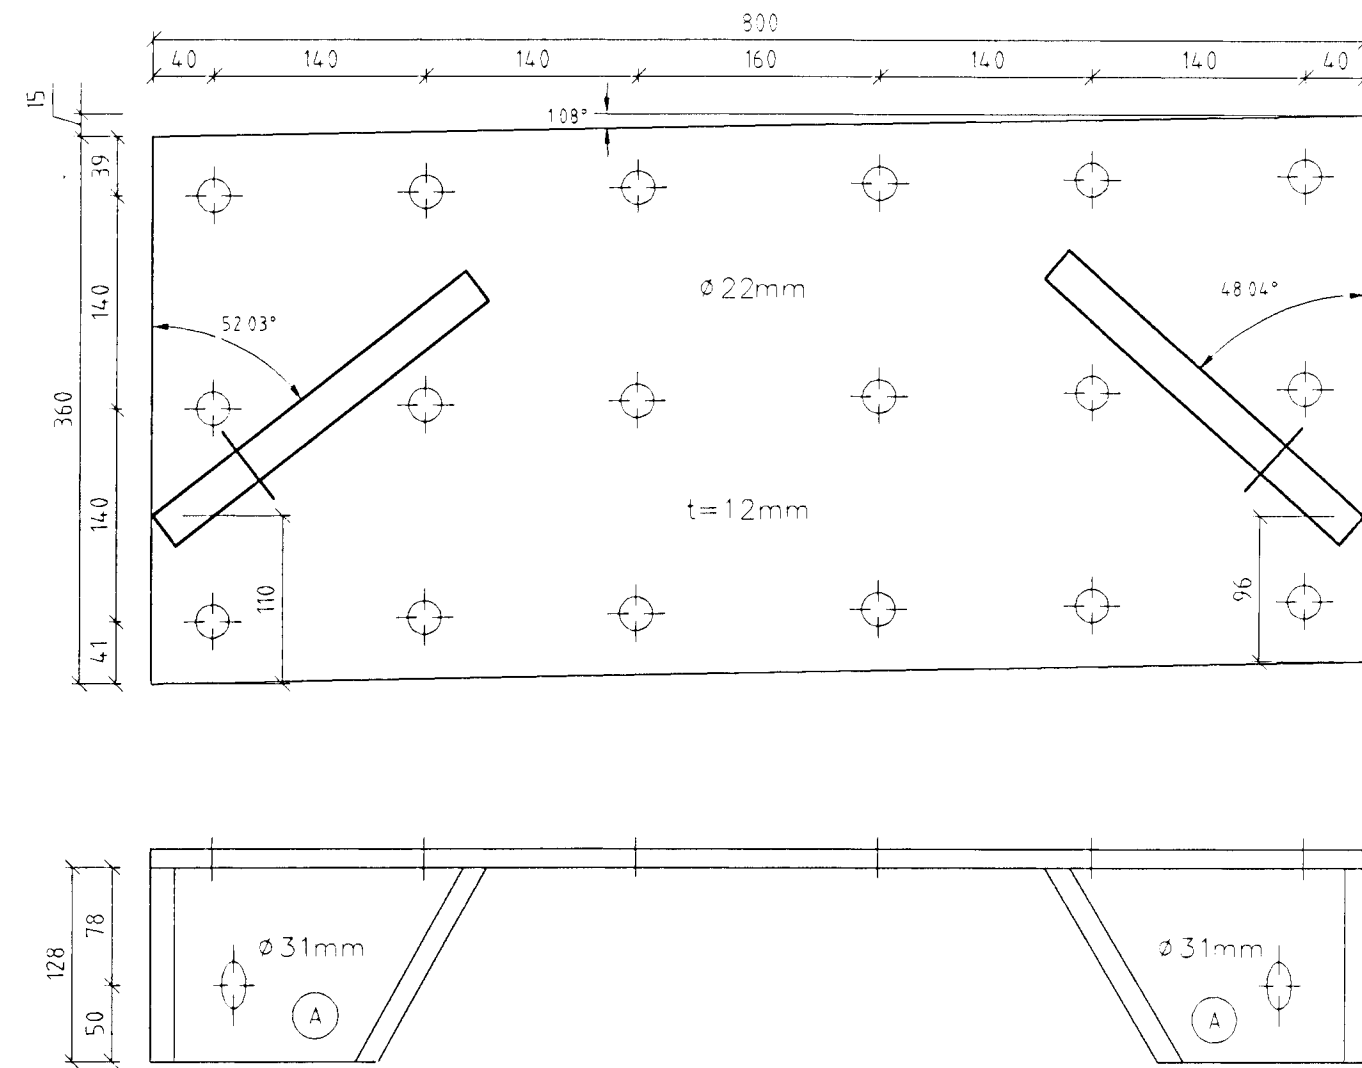


Stálfesting SF55 Mkv. 1:5
Samtals 1 stk

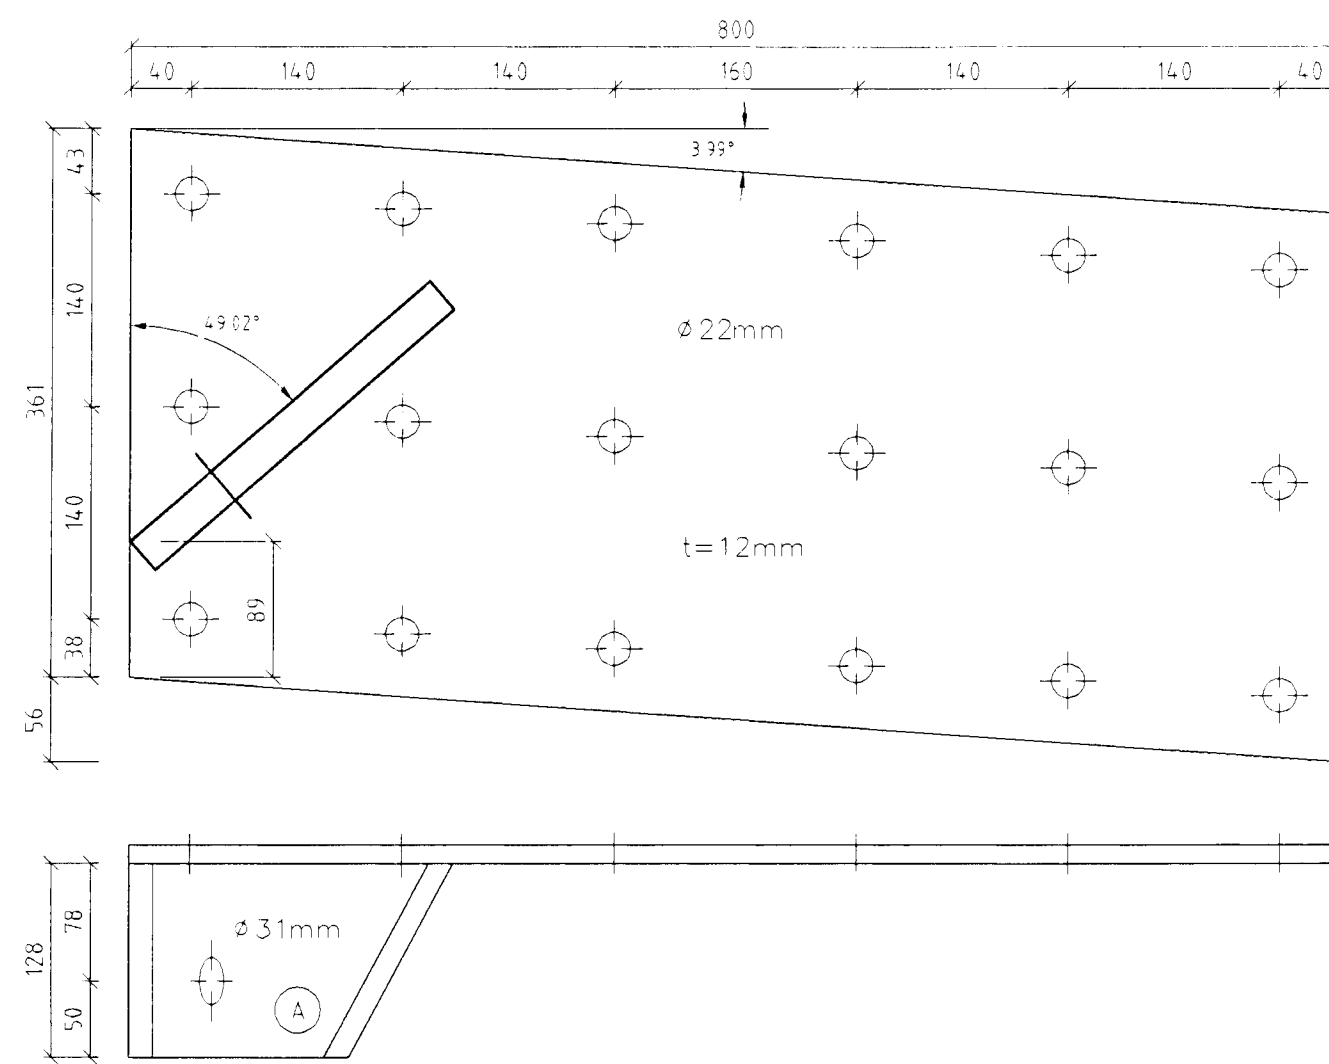


Stálfesting SF51.1 Mkv. 1:5
Samtals 9 stk

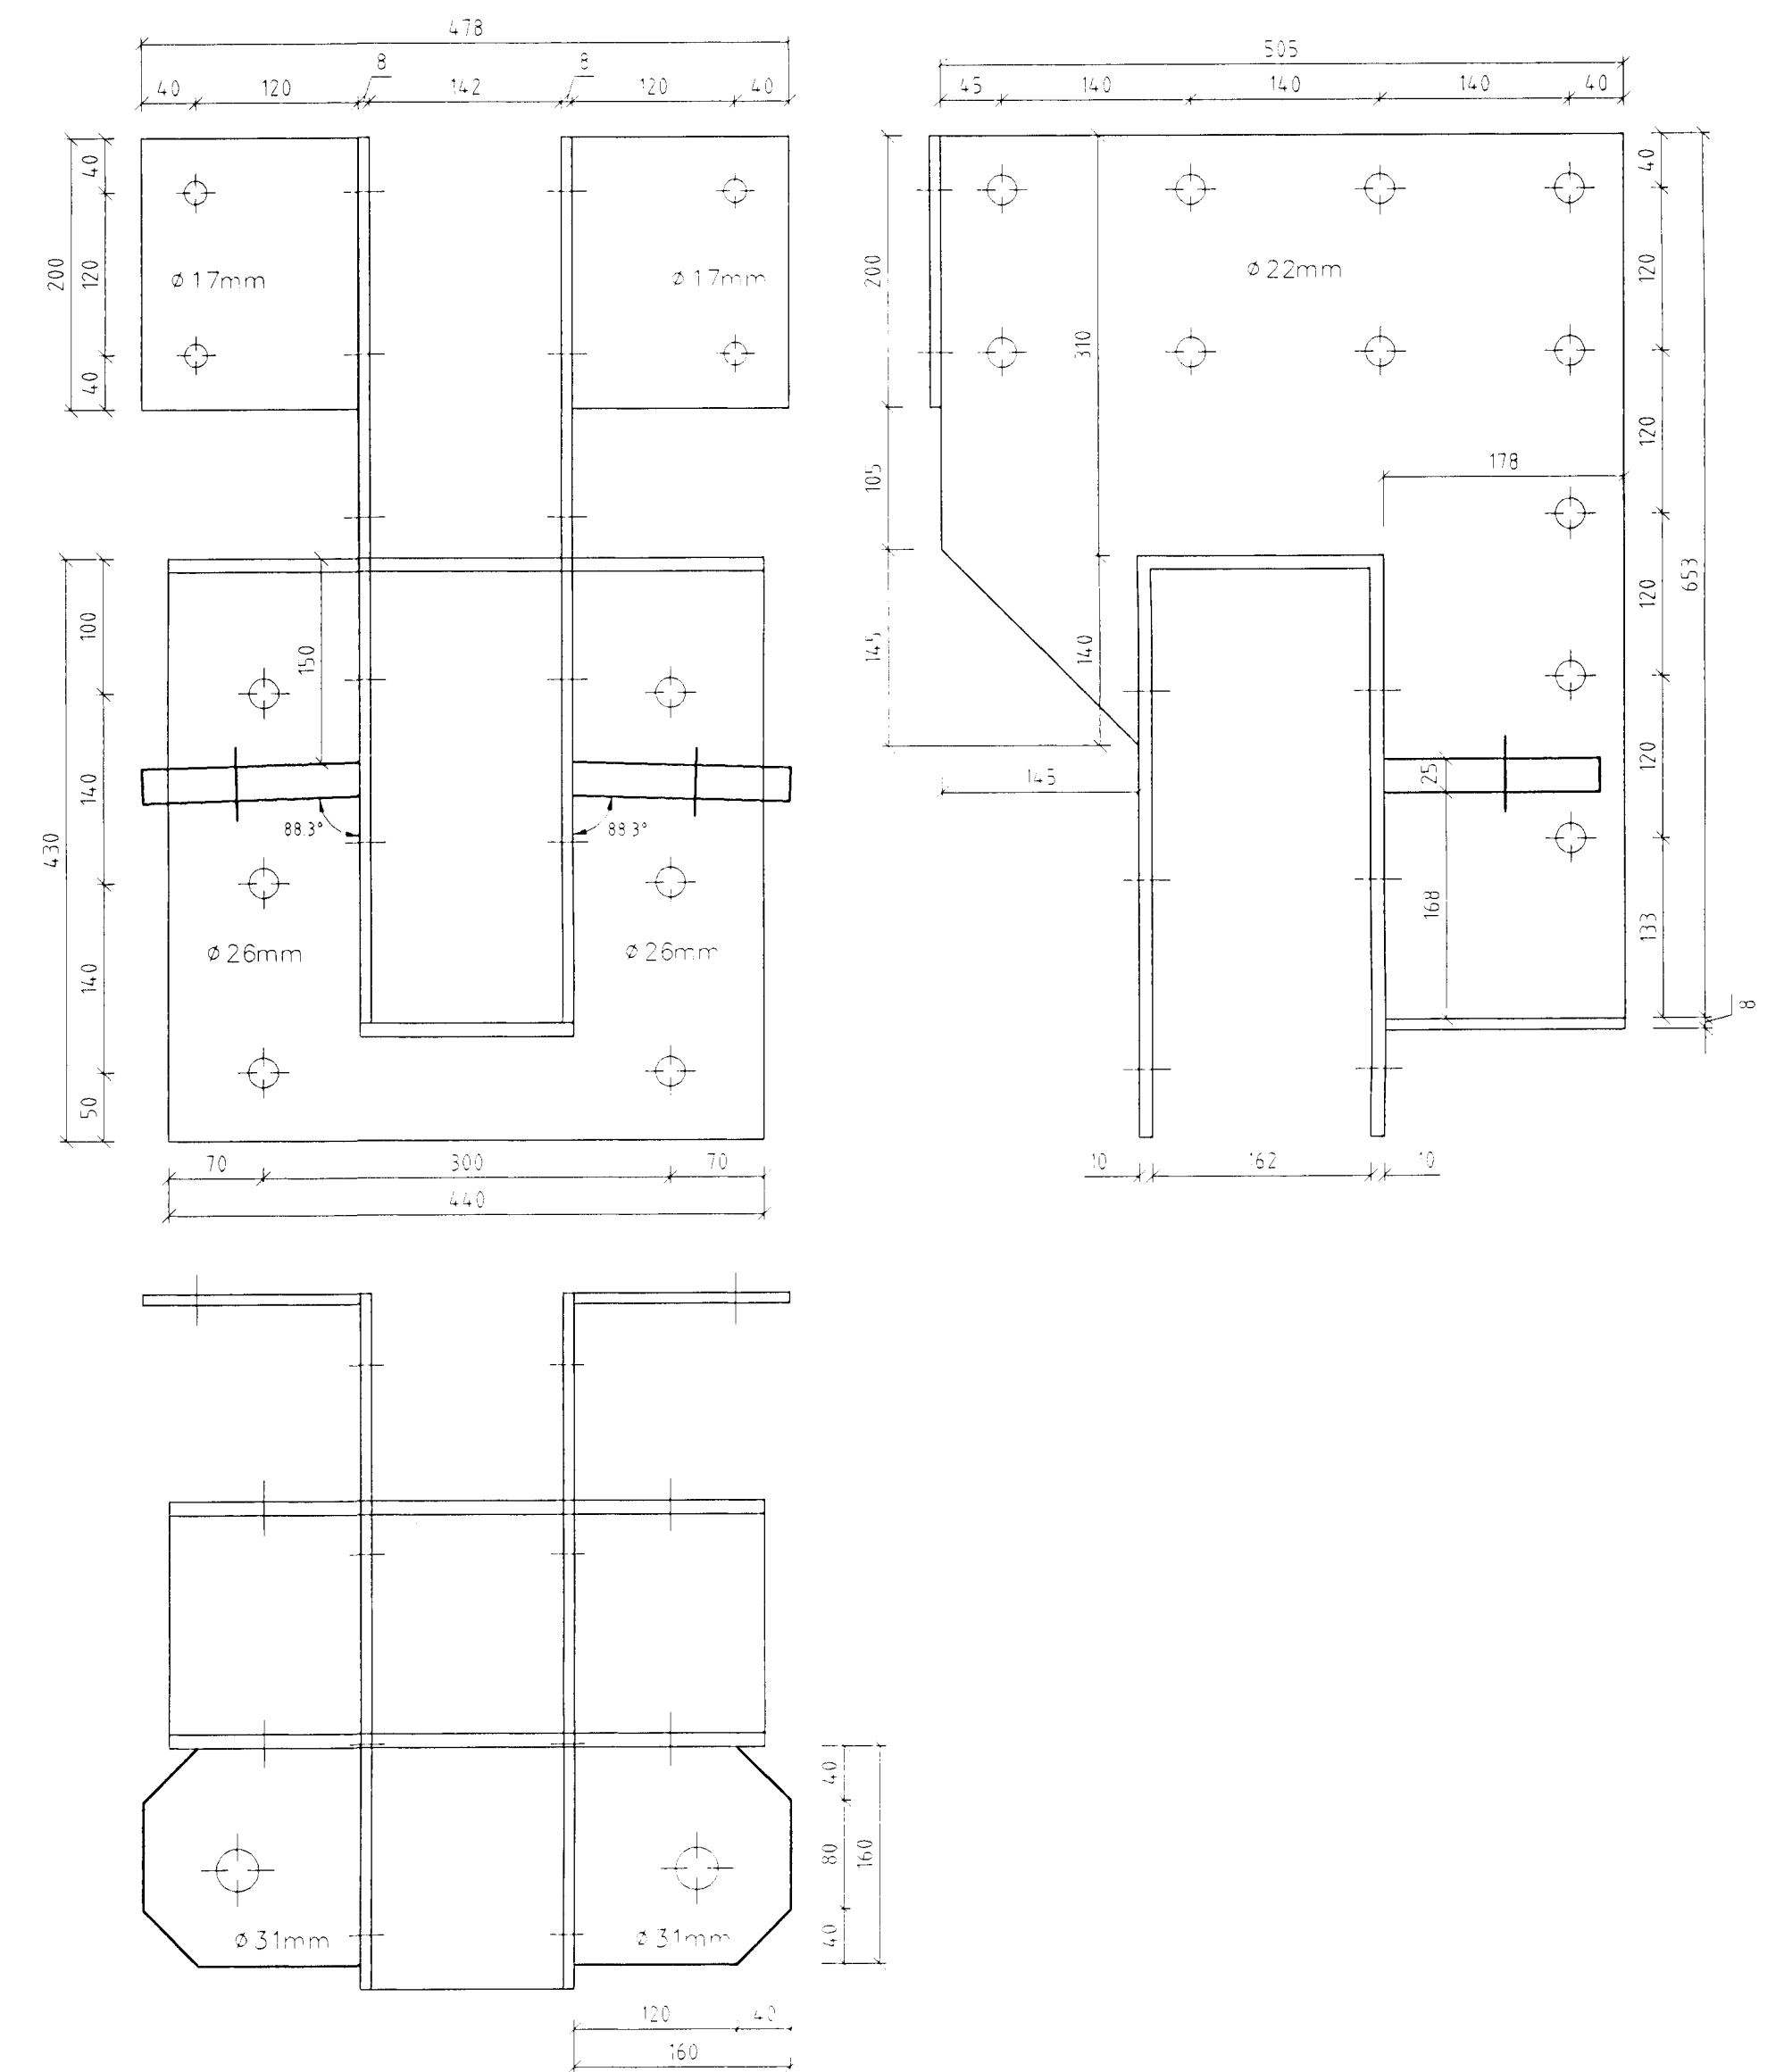


Stálfesting SF51.2 Mkv. 1:5
Samtals 1 stk

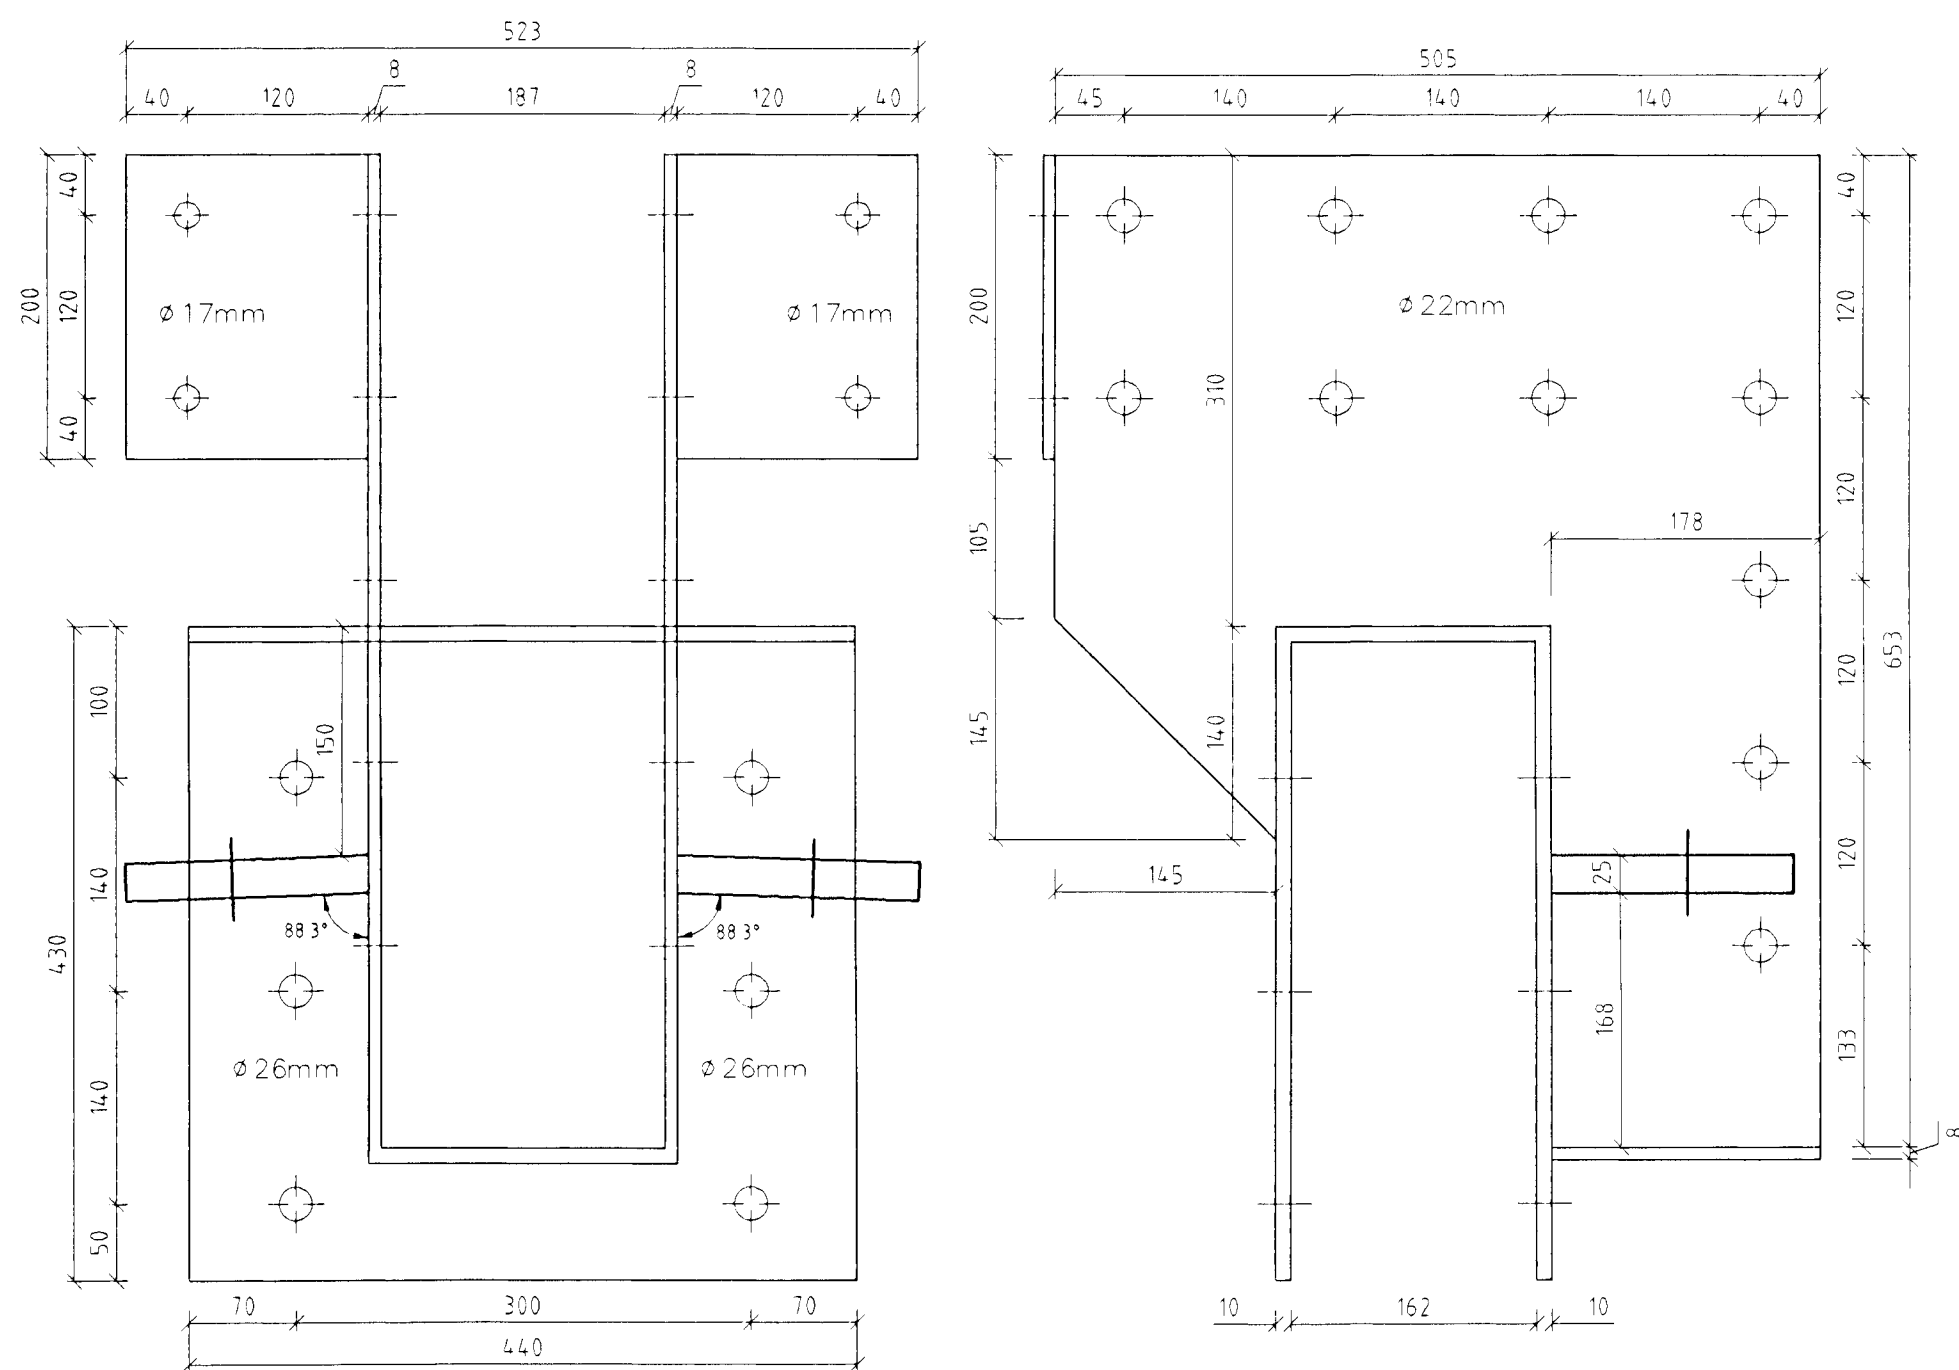


Stálfesting SF57 Mkv. 1:5
Samtals 1 stk

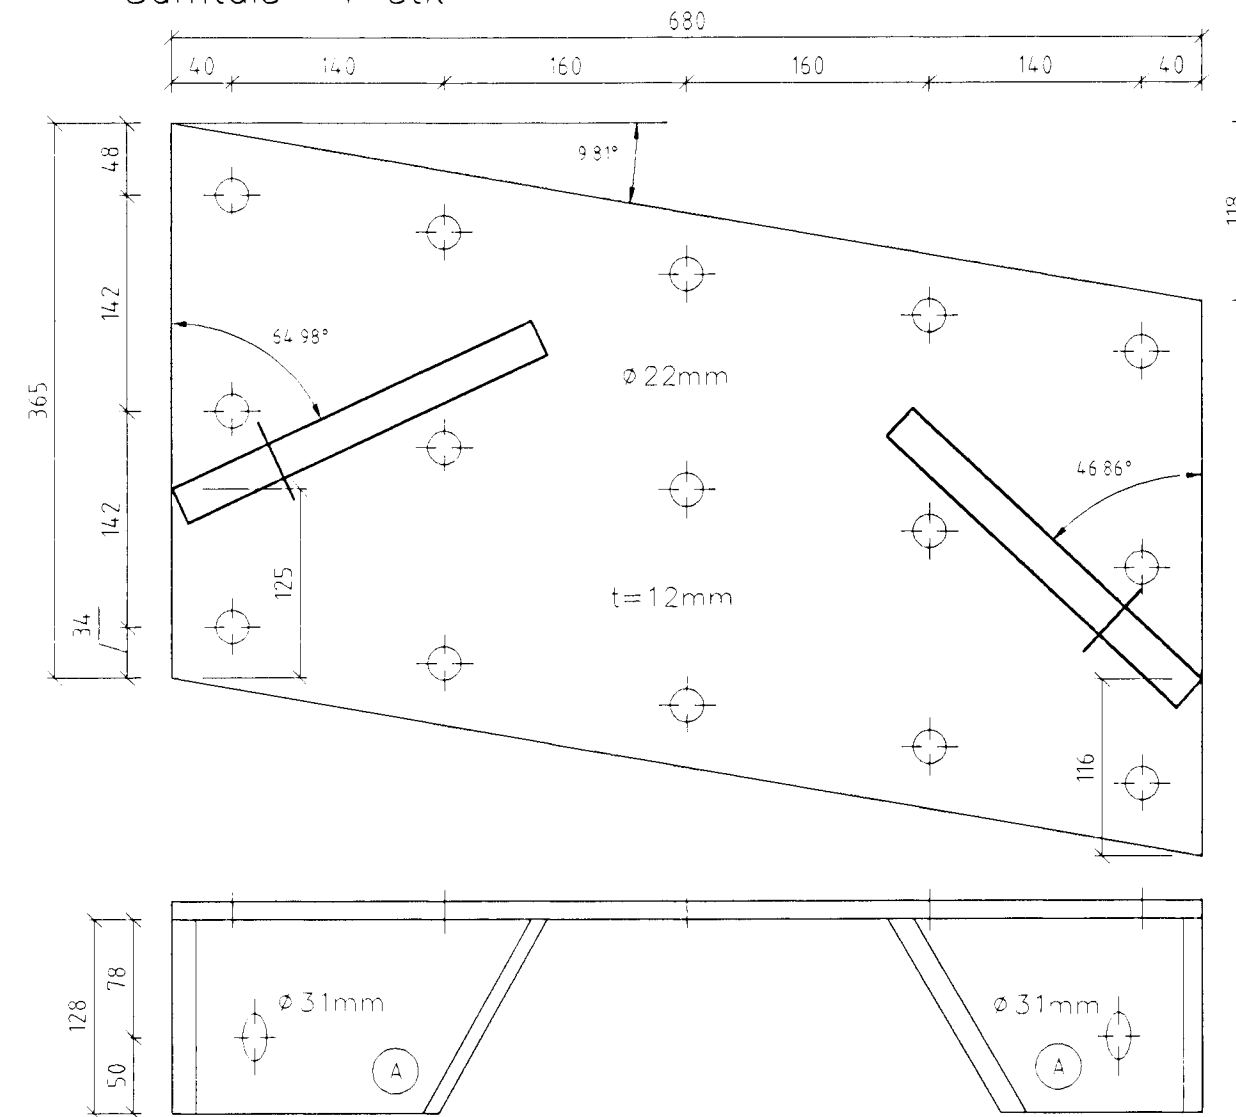


Stálfesting SF58 Mkv. 1:5
Samtals 1 stk

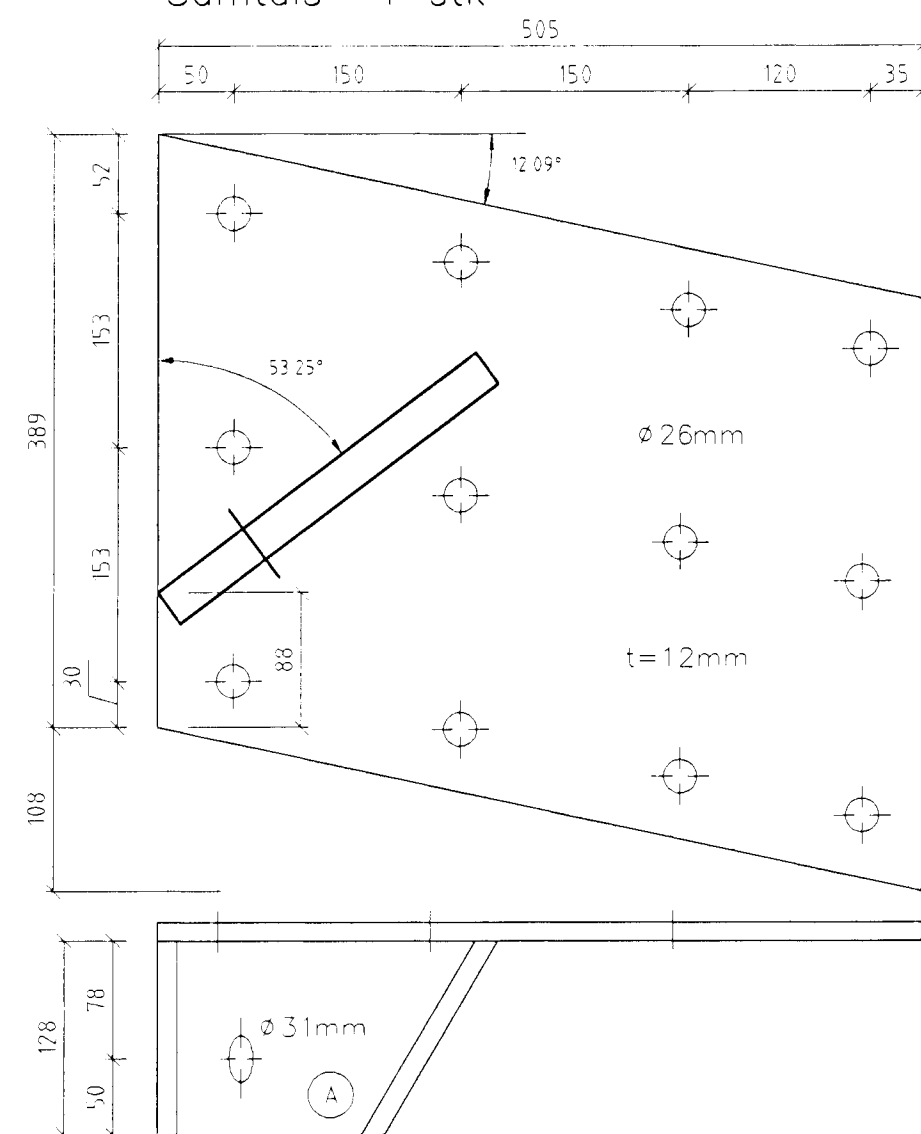

Stálfesting SF59 Mkv. 1:5
Samtals 4 stk

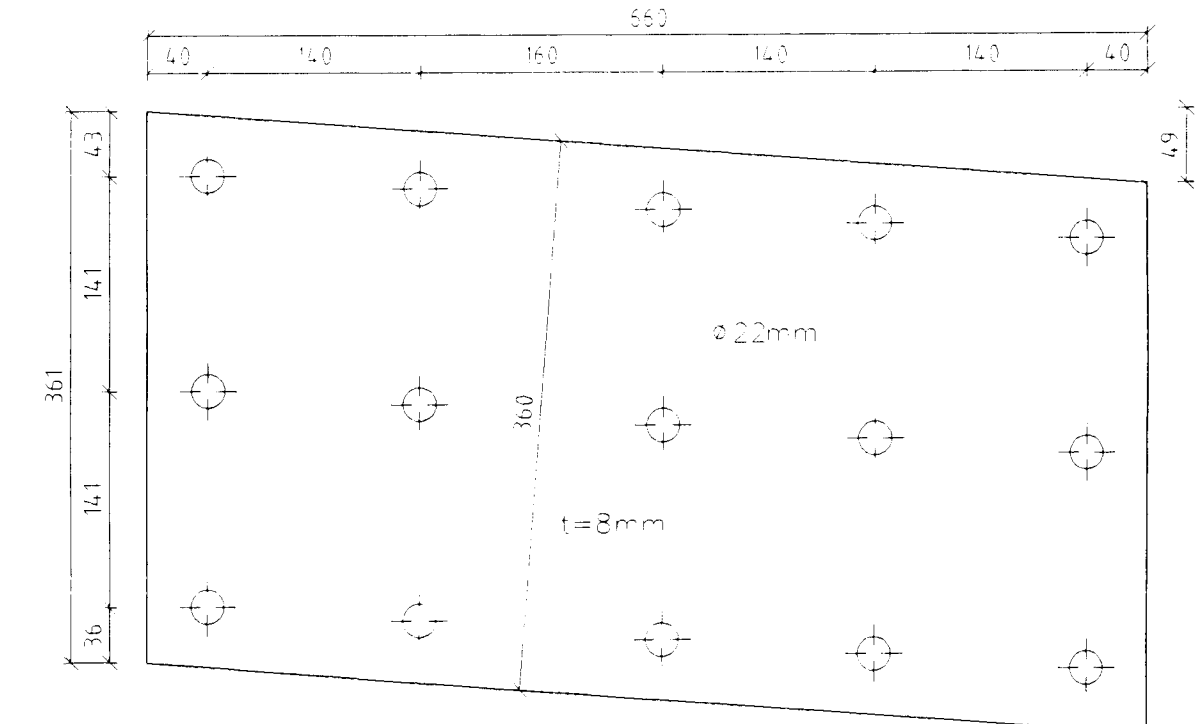


Stálfesting SF56 Mkv. 1:5
Samtals 1 stk

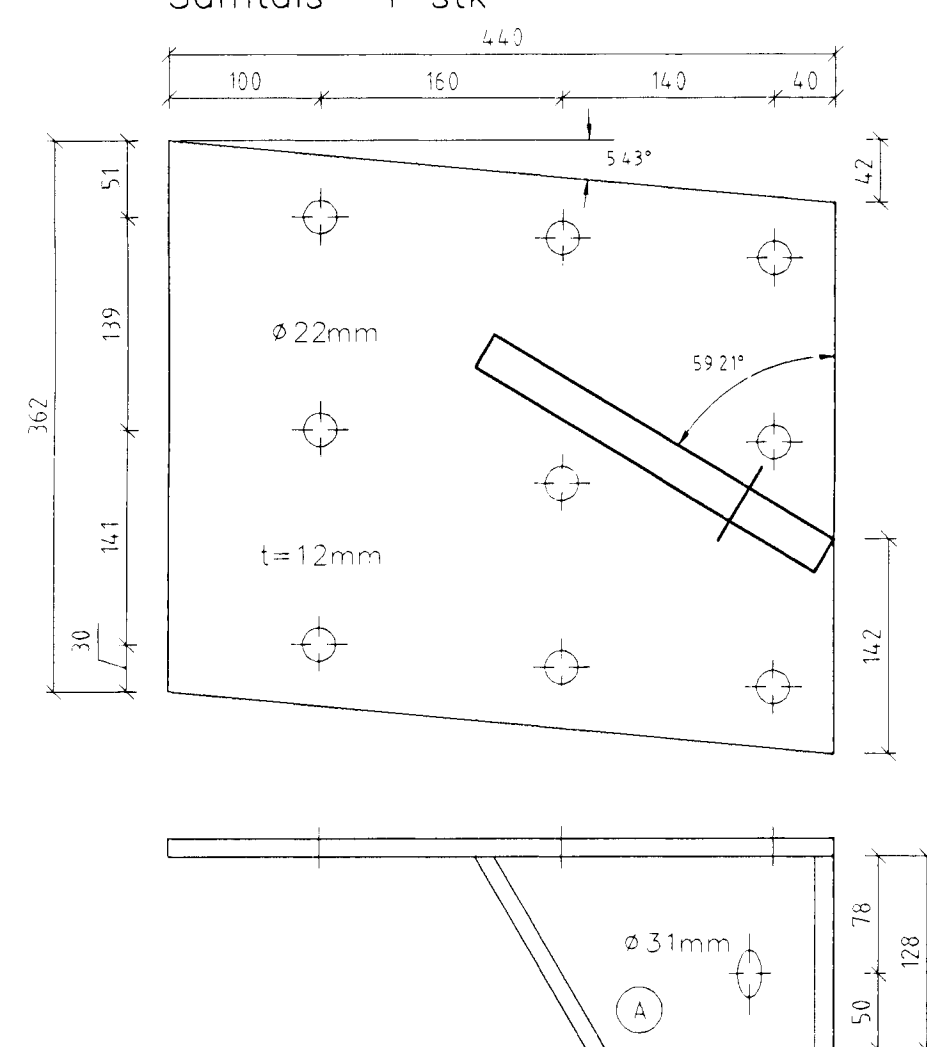

Byggingafultrúi Hafnarjarðar
Algreitt þann
04 SEPT. 1997
Sigurbjartur Halldórsson

SIF-208.dwg

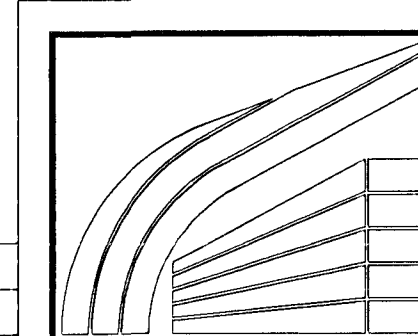

LÍMTRÉ HF. REYKJAVÍK S: 568 7202 FAX: 568 7252
SÍF - Fornubúðir 5, Hafnarfirði
Festingar

TEIKN.	DAGS.	97.08
REIKN.	VERK.	
YFIRF.	BLAÐ	208
MKV.	1:5	

Br.				
Skýring	Dags.	Br.		

Þannig