




Stálfesting SF84 Mkv. 1:5  
Samtals 254 stk

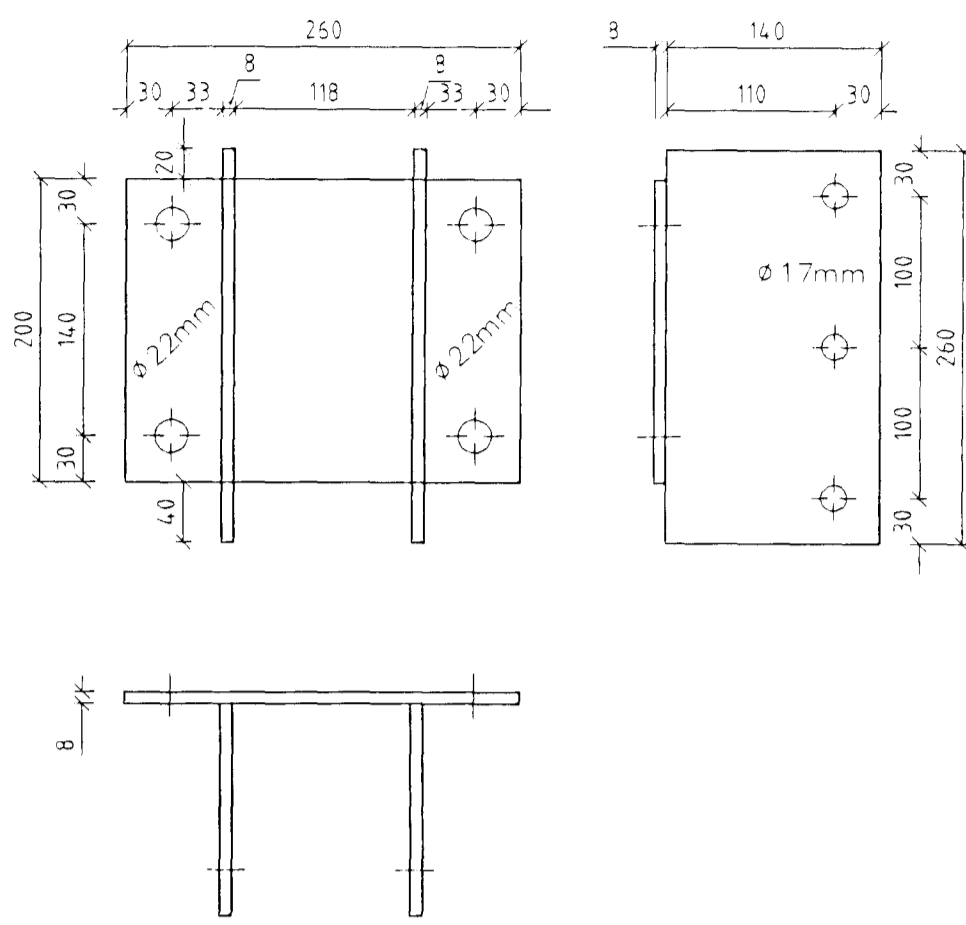


Stálfesting SF85 Mkv. 1:5  
Samtals 6 stk

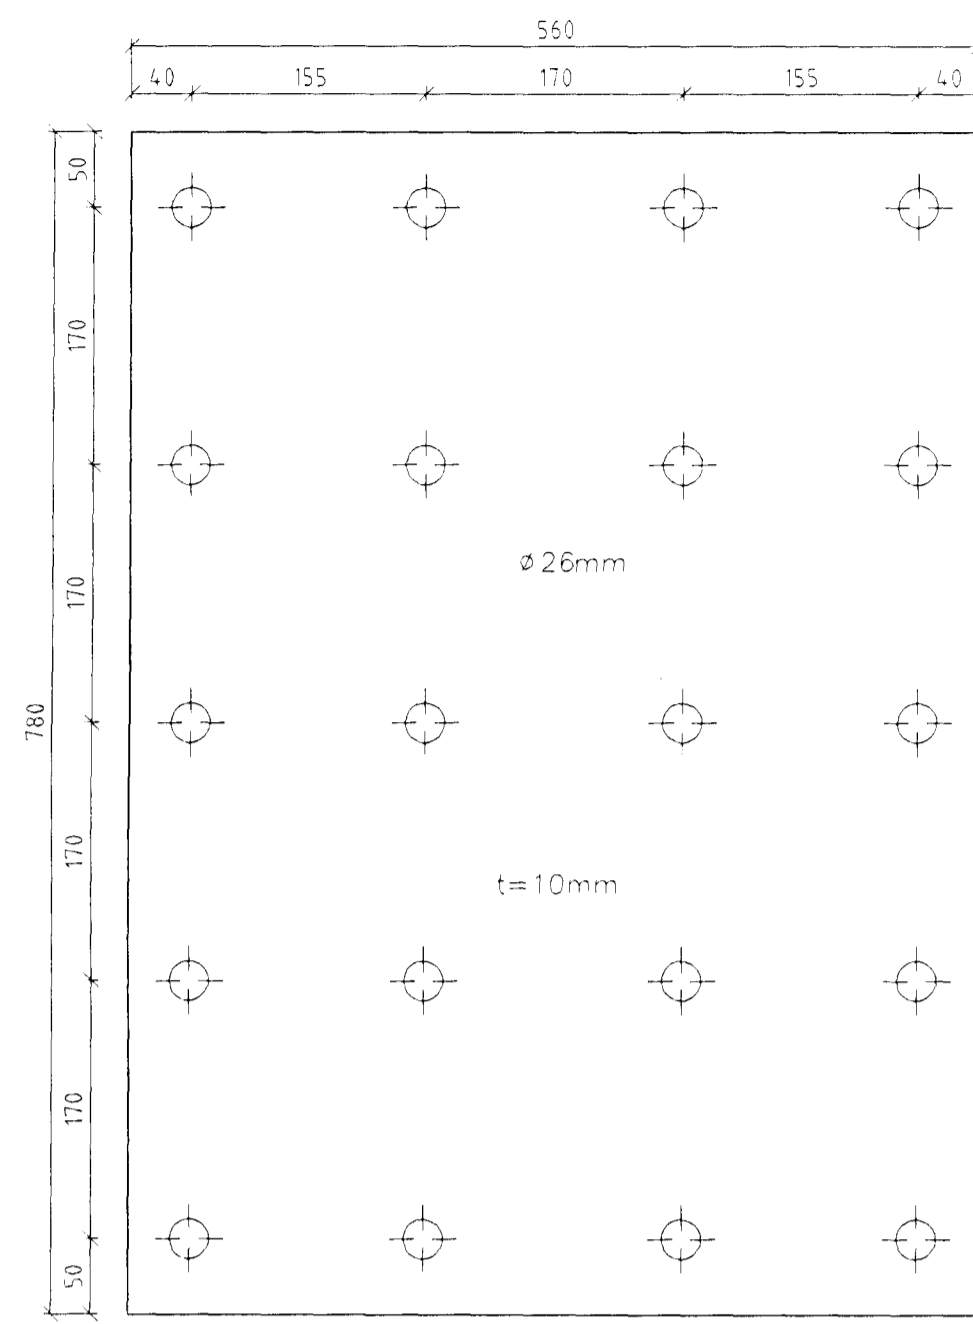


Stálfesting SF86 Mkv. 1:5  
Samtals 3 stk

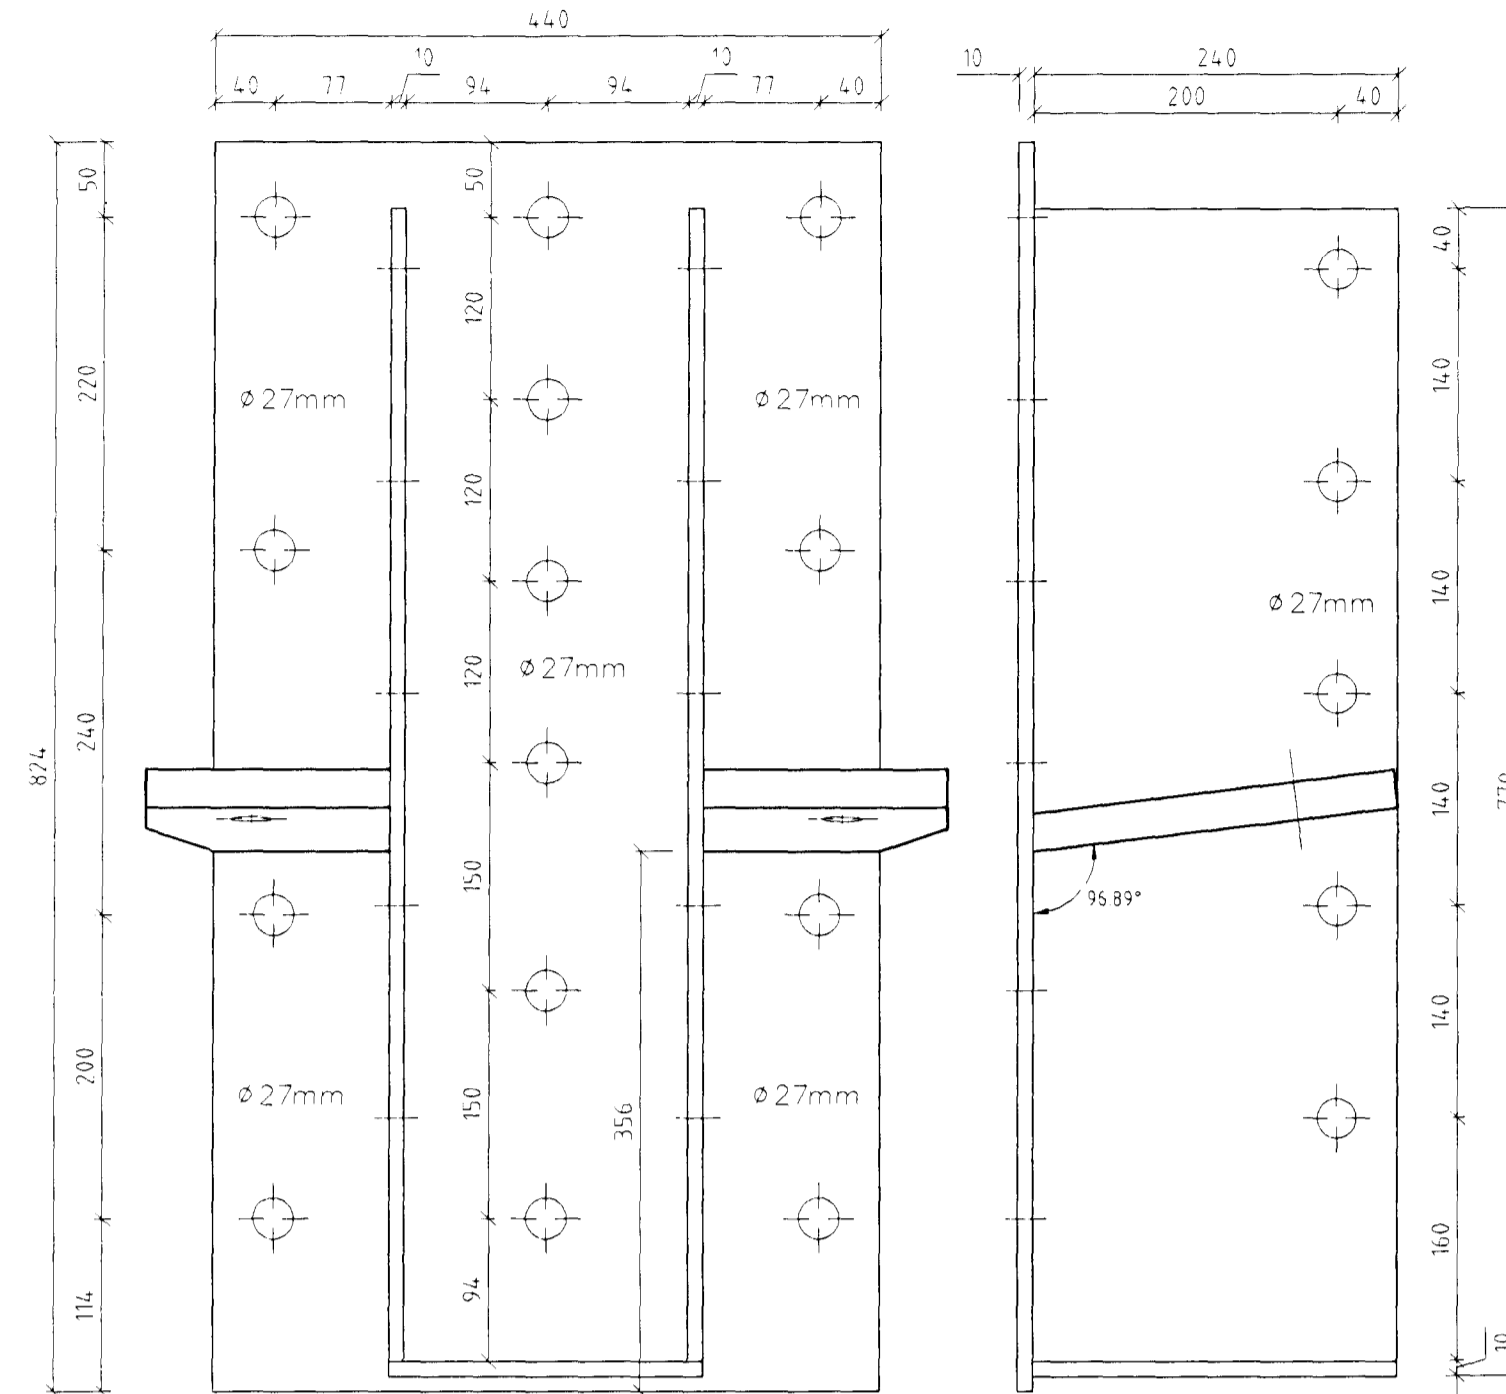


Stálfesting SF87 Mkv. 1:5  
Samtals 3 stk

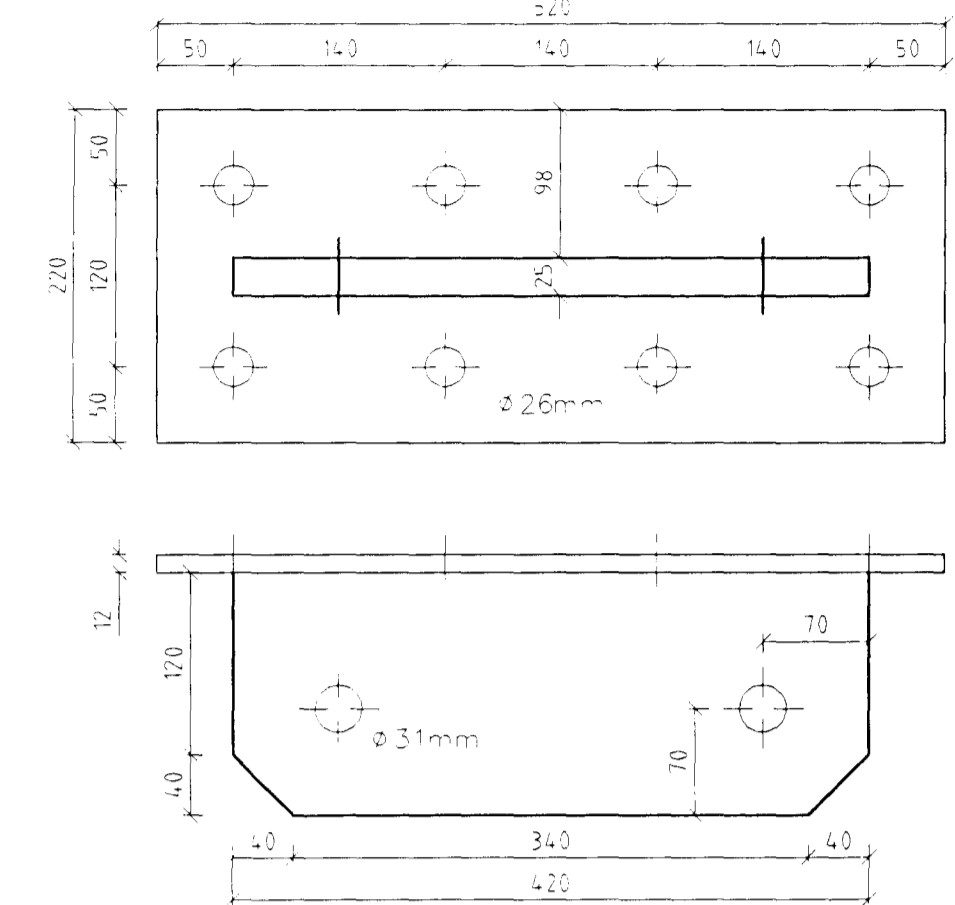


Stálfesting SF88 Mkv. 1:5  
Samtals 2 stk

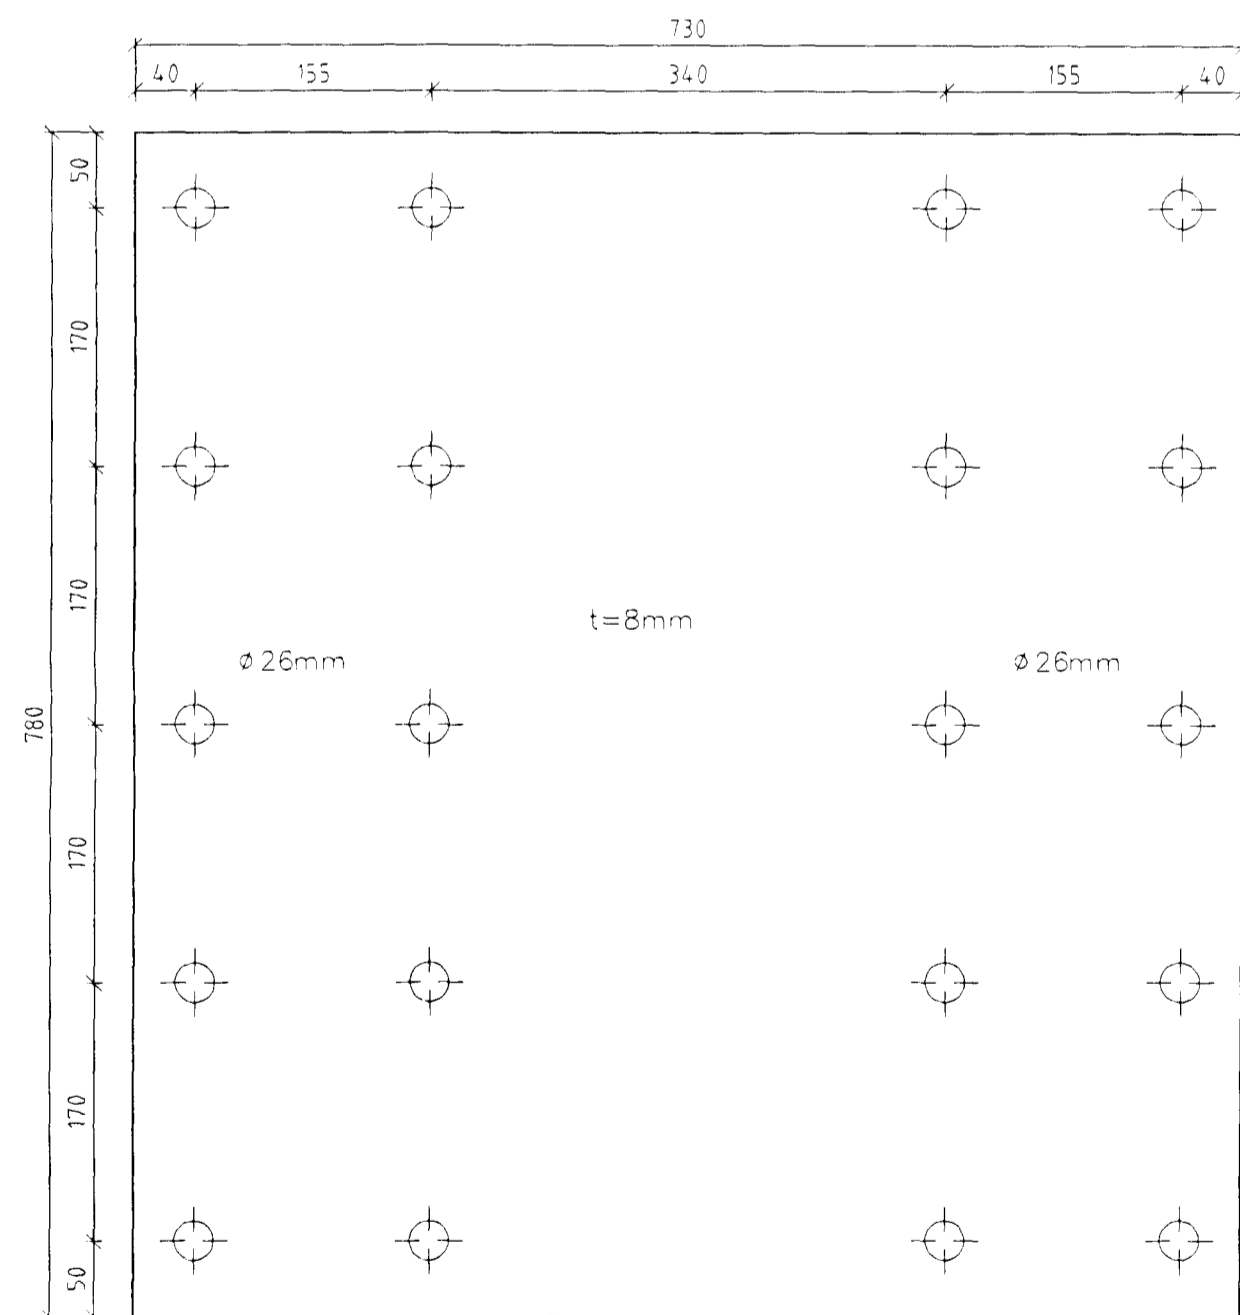


Stálfesting SF89.1 Mkv. 1:5  
Samtals 2 stk

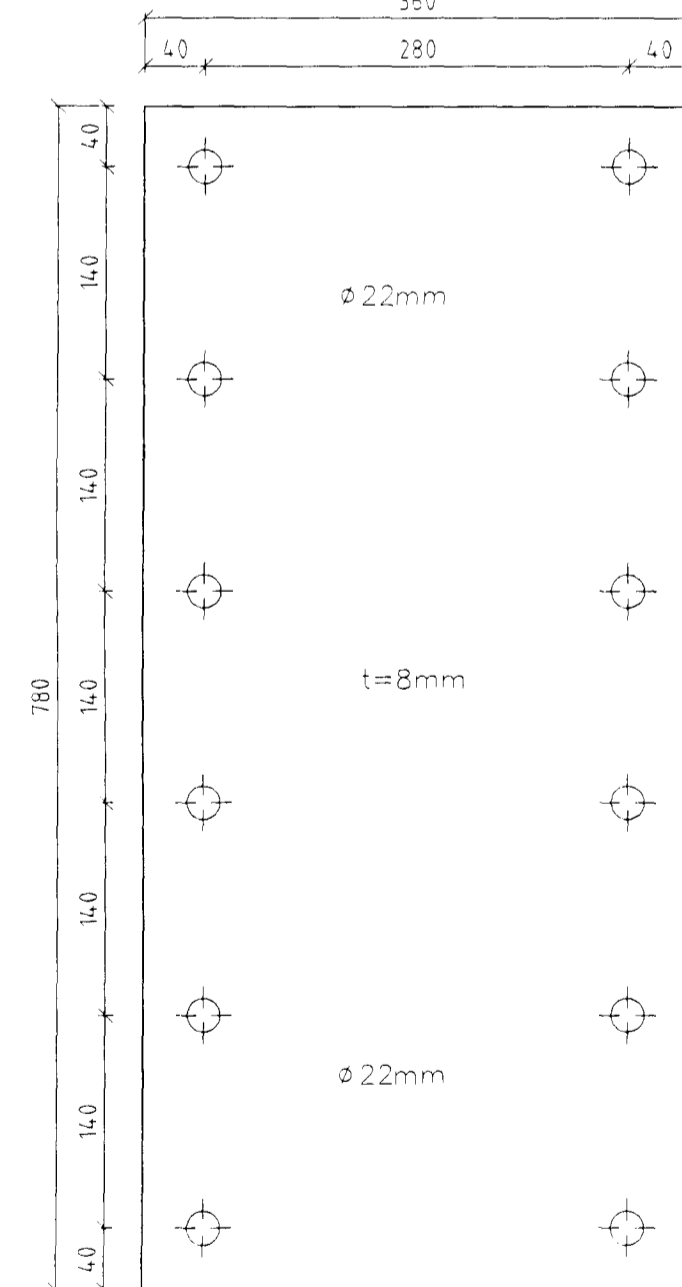



Stálfesting SF89.2 Mkv. 1:5  
Samtals 6 stk

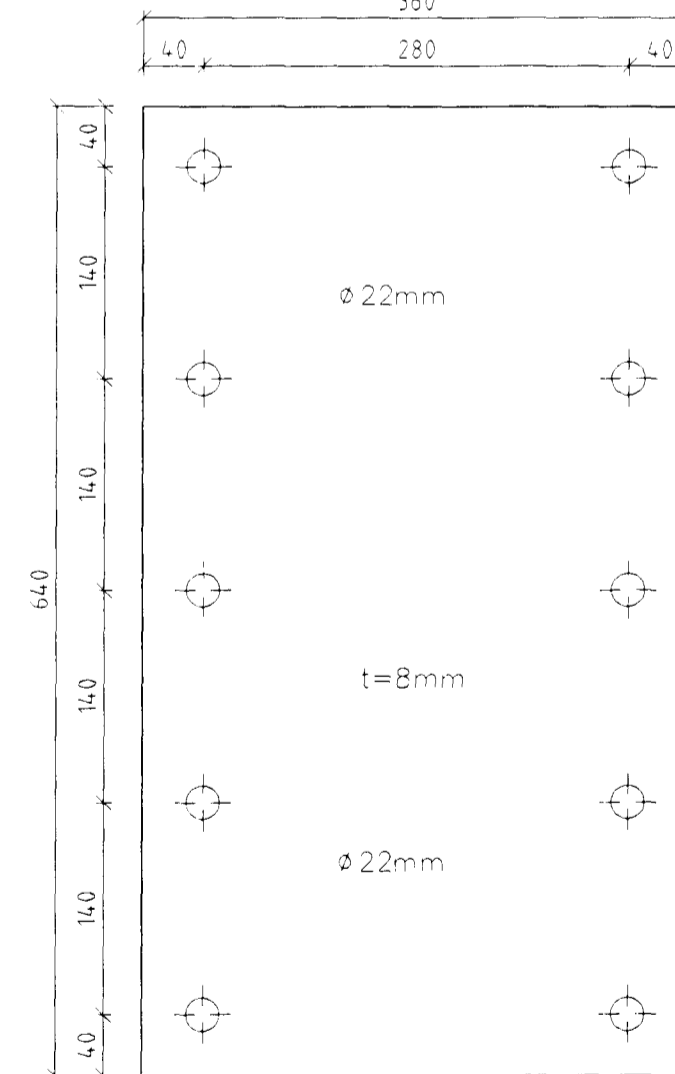

Stálfesting SF90 Mkv. 1:5  
Samtals 3 stk

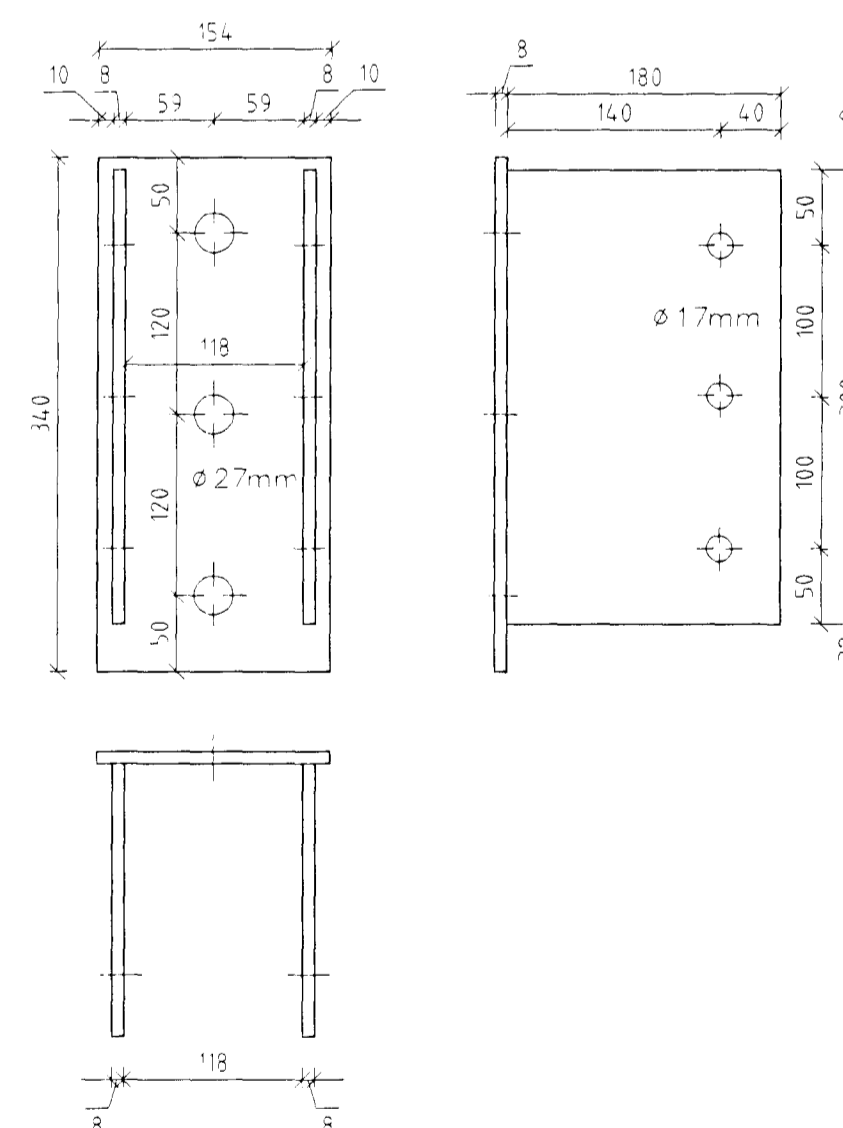

Stálfesting SF91 Mkv. 1:5  
Samtals 3 stk

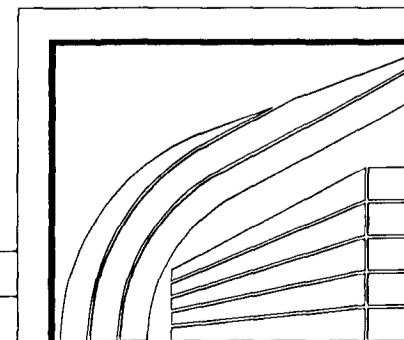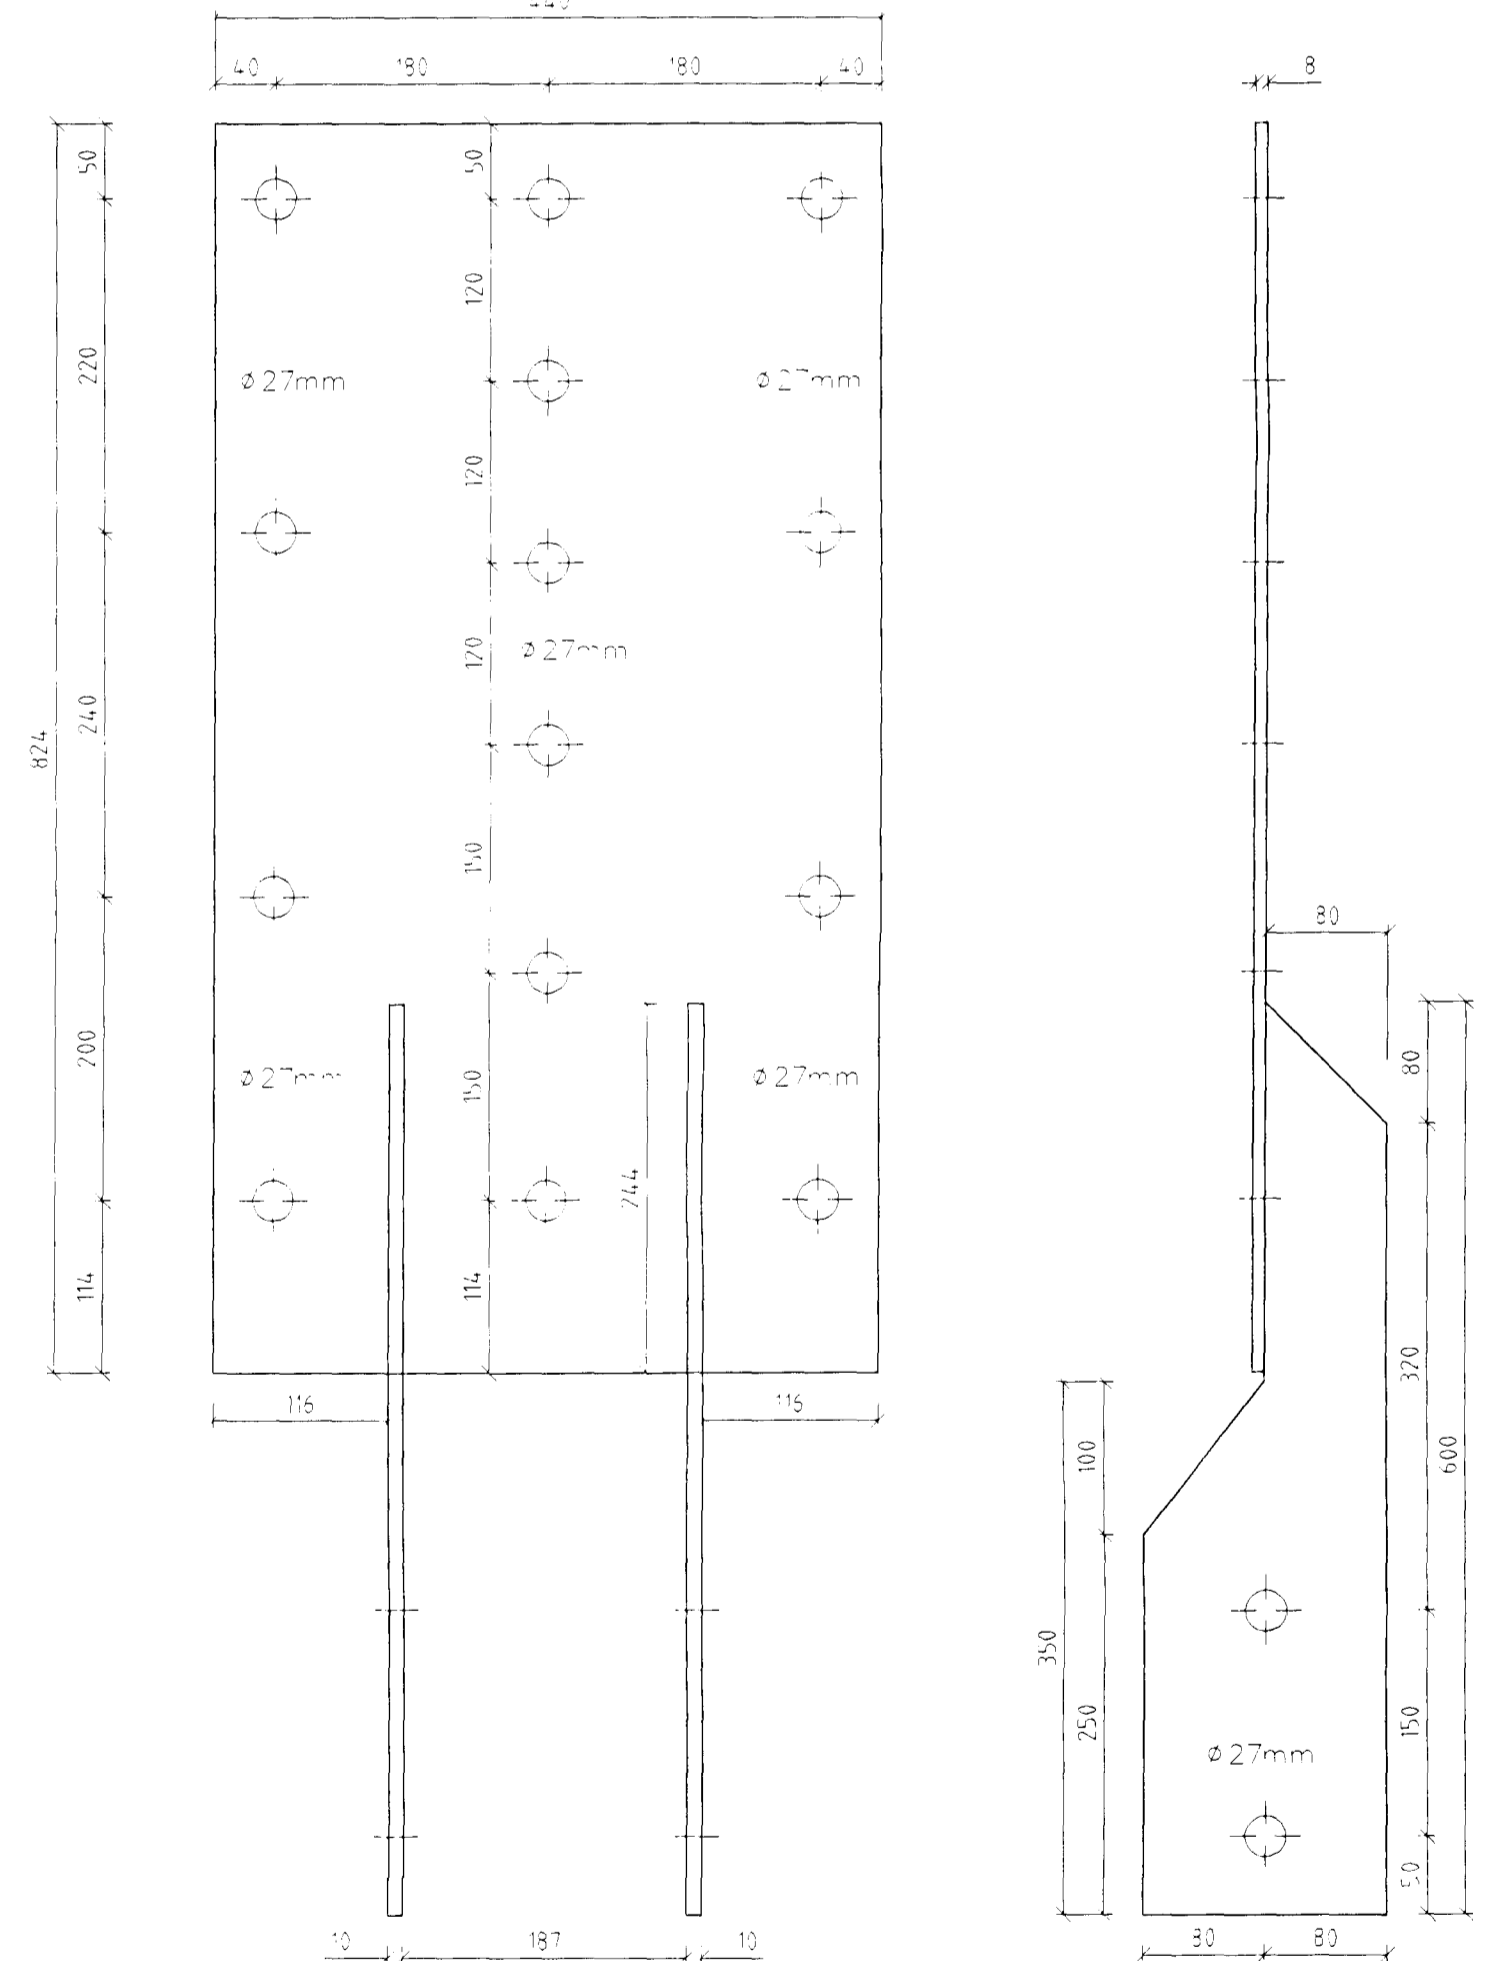

LÍMTRÉ HF.

REYKJAVÍK S: 568 7202  
FAX: 568 7252

SÍF - Fornubúðir 5, Hafnarfirði

Festingar

Byggingafræðingur  
Alfreitur Þann

04 SEPT. 1997

TEKNI. DAGS. 07.08  
REIKN. VERT. Sigurbjartur Halldórsson

YFIRF. BLAD  
TKV. 1:5 211

*Bjarnir*

Breyting	Dags.	Skýring	Br.