


2. HÆÐ, RÚMMYND 1:50

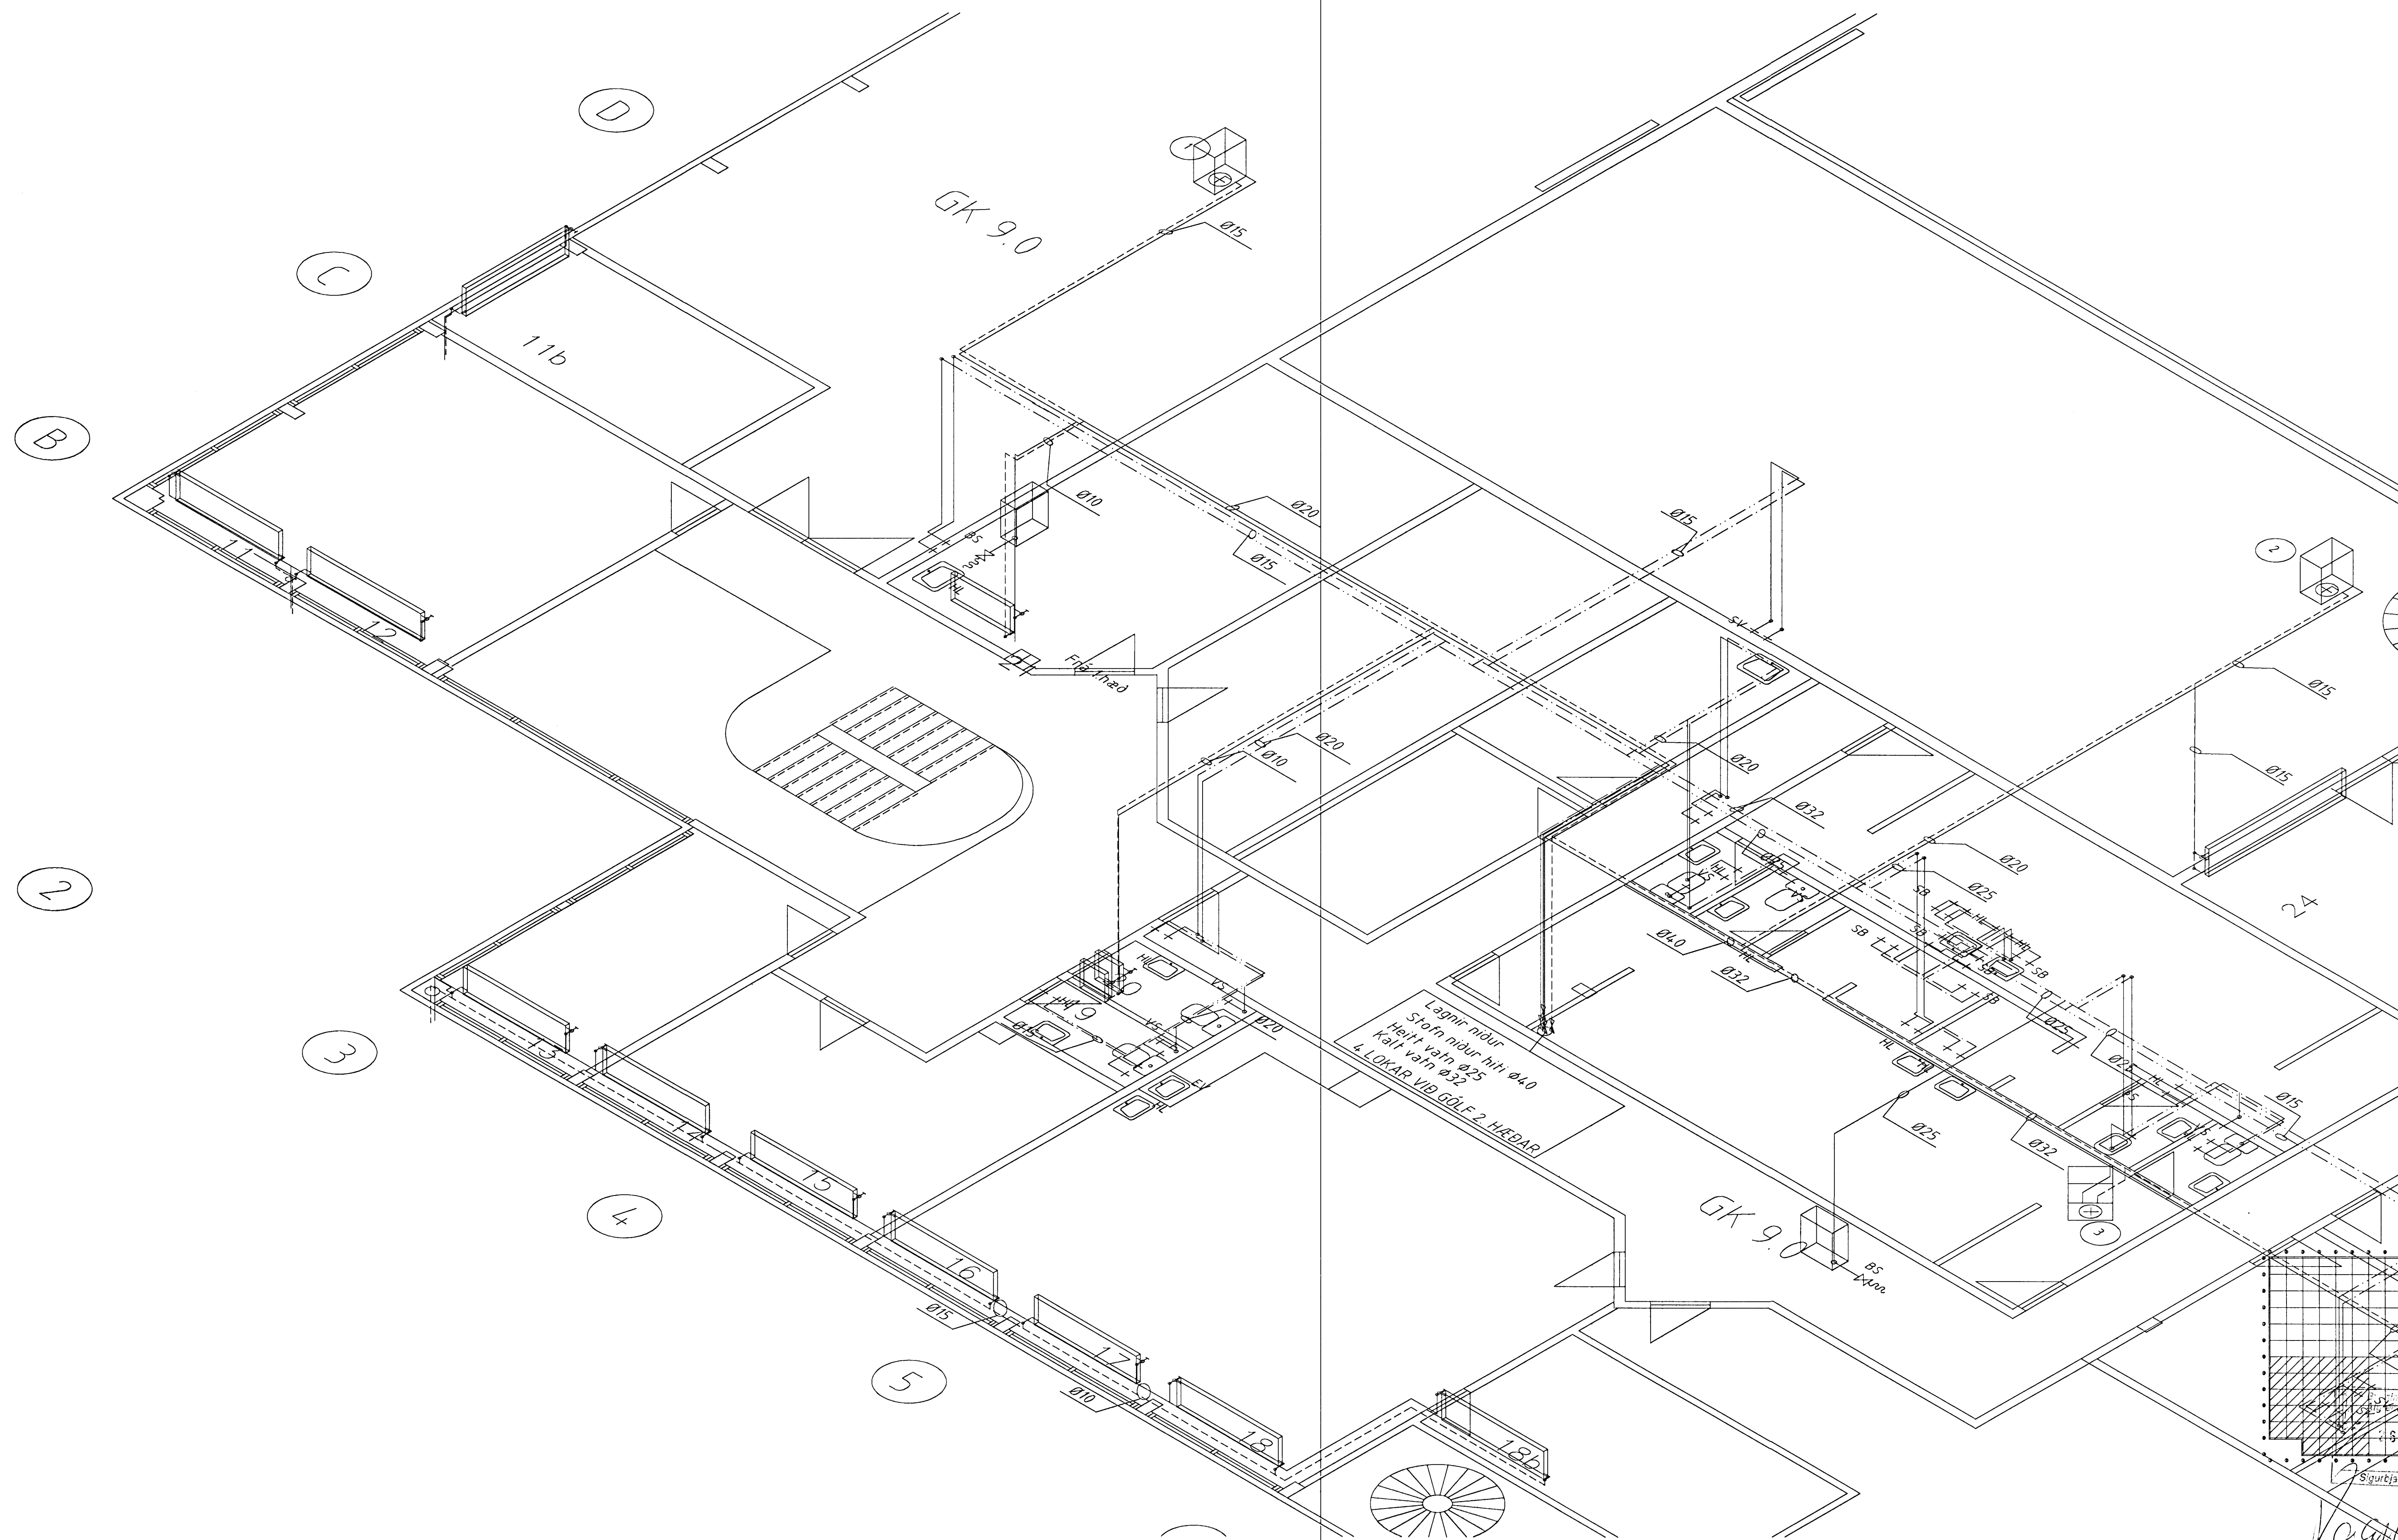

Skýringar:

- | | | |
|---------------------------------|-------------------|---------------------------|
| — — — Kalt vatn | VS - Vatnssalerni | BS - Brunslanga |
| — — — Heitt vatn | HL - Handlaug | SL - Slöngukrani |
| — — — Framrás hita | EV - Eldhúsvaskur | Fp - Fallþípa frárennslis |
| — — — Bakrás hita | LR - Loftræsing | |
| — — — Drifakerfi + háþrýstilögn | SB - Sturtubað | |

T11 TEIKNISTOFAN SMÍÐJUVEGI 11
200 KÓPAVOGI
S: 564 4680 FAX: 564 4681

Verkhéiti SIF Birgðast. Fornubúðir 5 Mkv. 1:50
Verkhúti 2. h. rúmmýnd - hiti og vatni Dagsetning 19.08.1997
Bjarni Arnason MTFI Hannað Ragnar Gunnarss. Blað nr. 2.21 af
Ragnar Gunnarsson MTFI Teiknað RGG Breytt 16.05.1998

