



1. HÆÐ, RÚMMYND 1:50

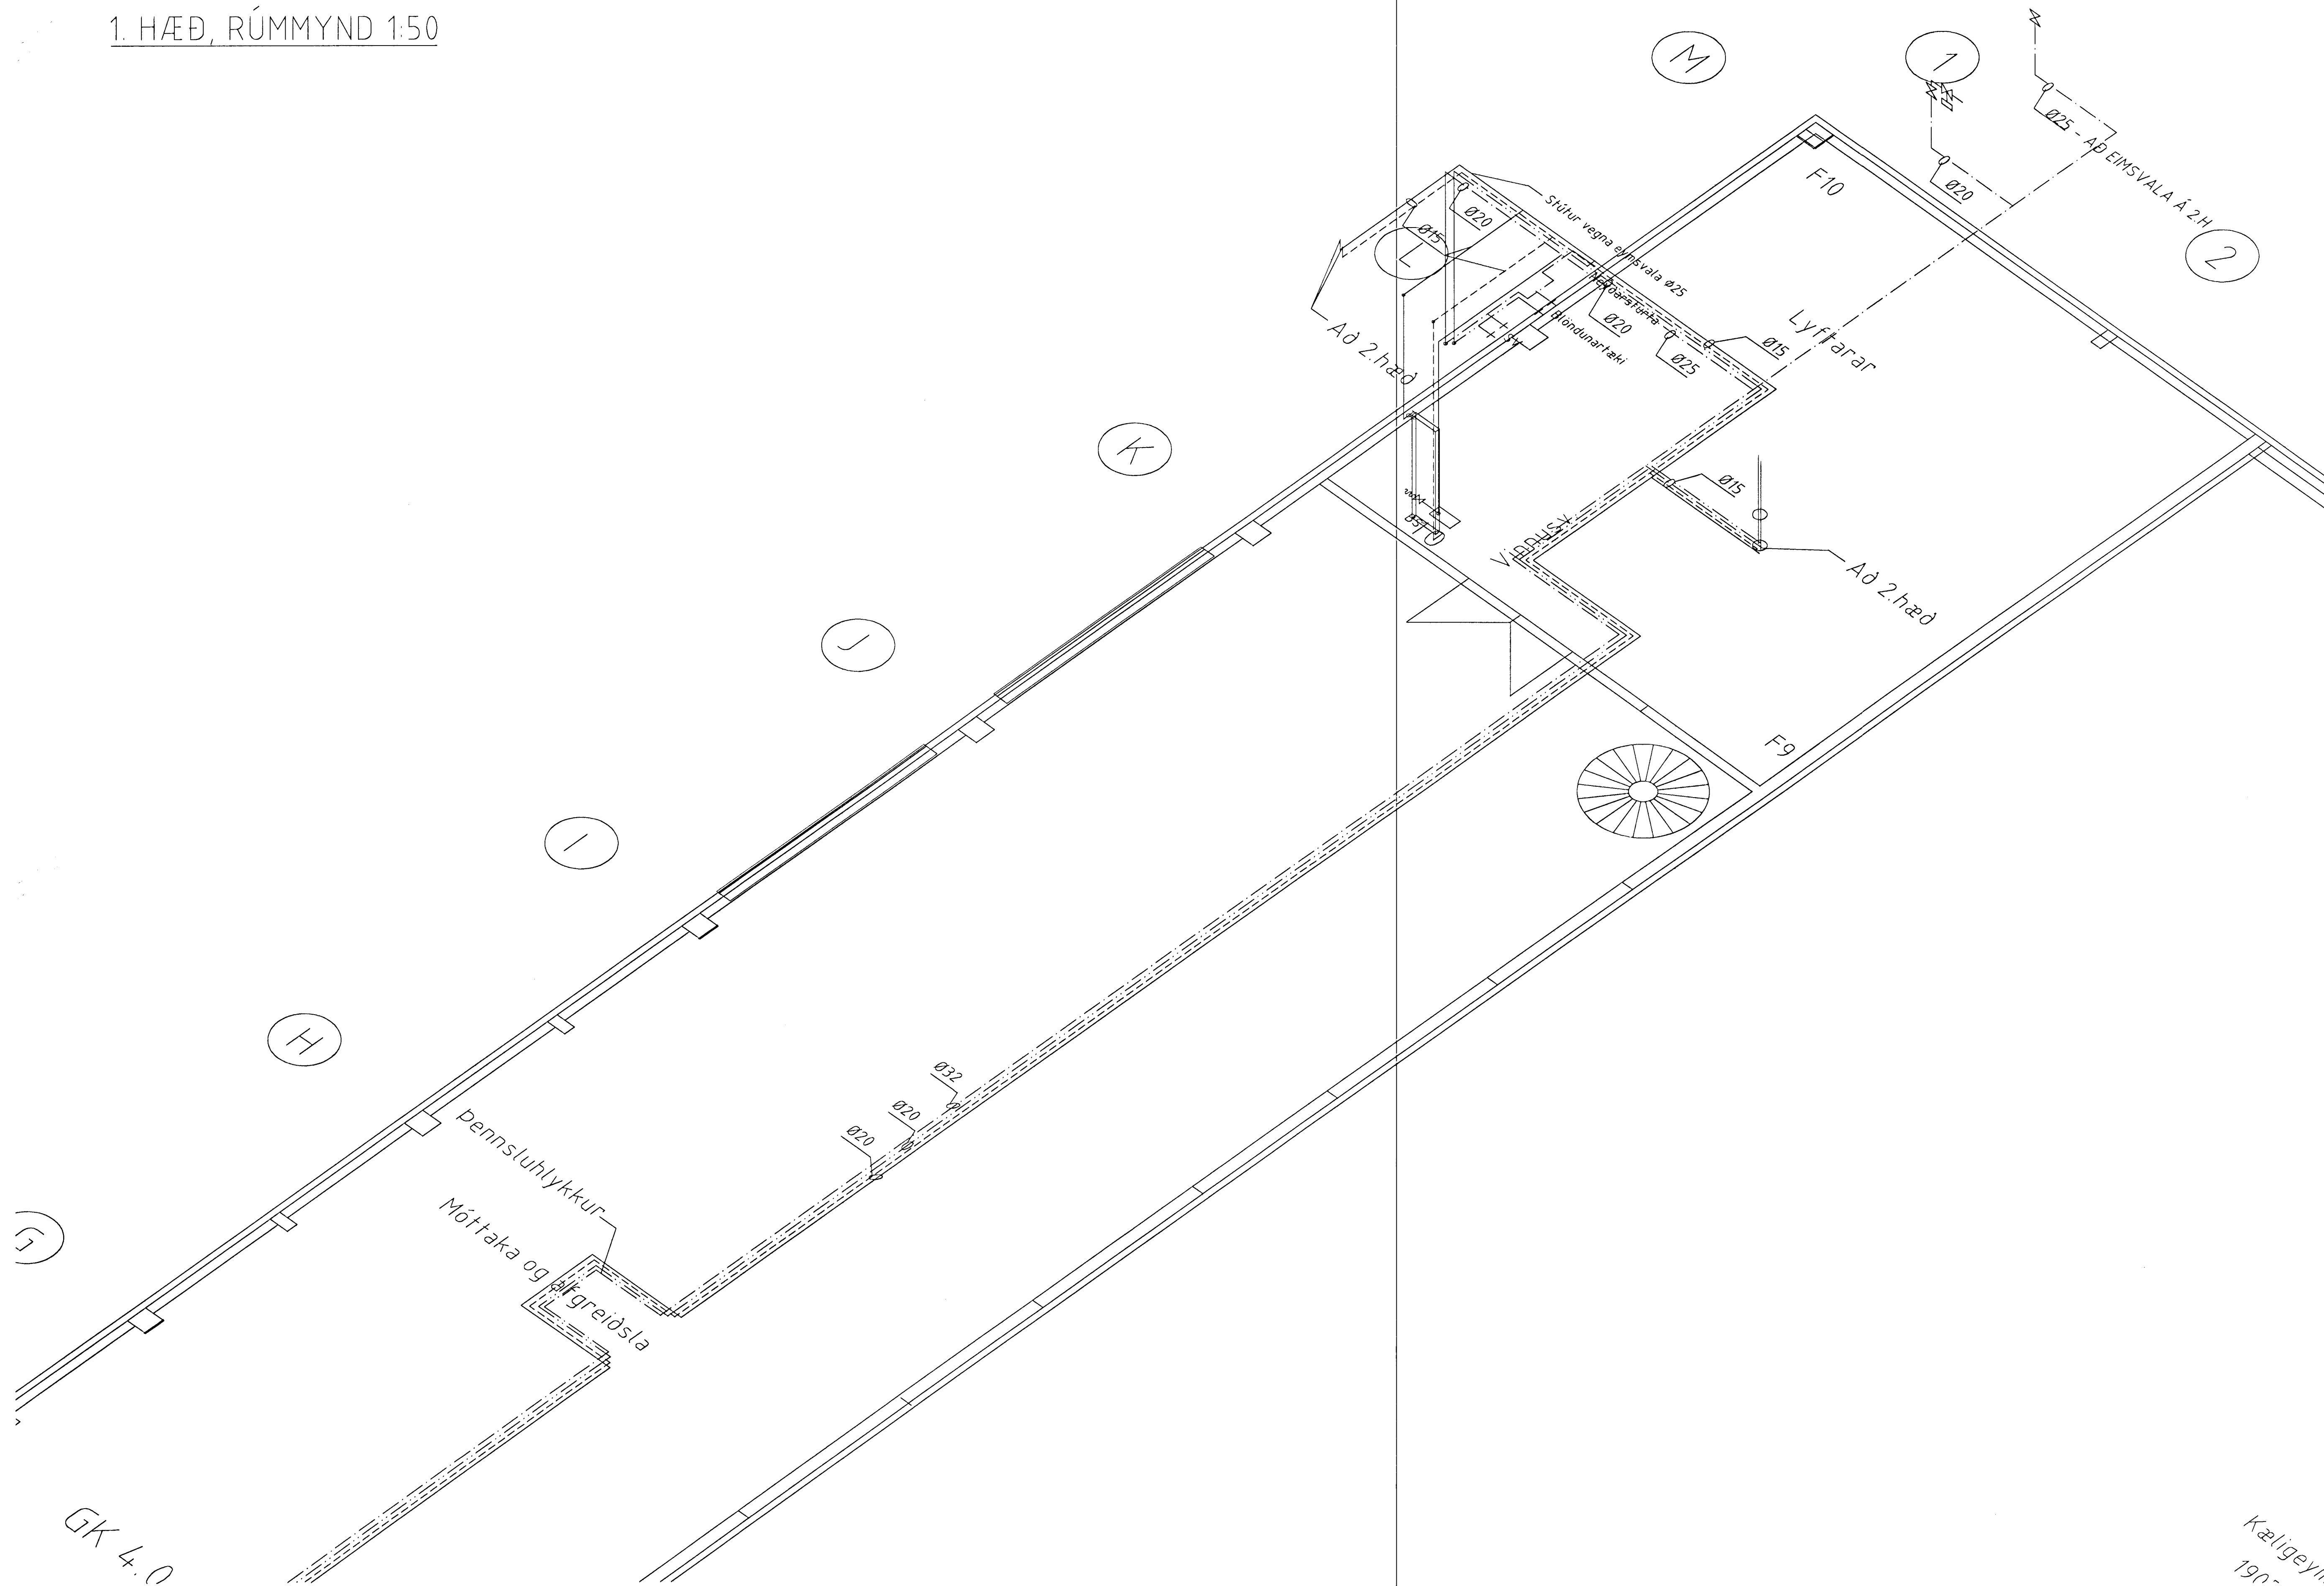

GK 4.0

Skýringar:

- |                             |                   |                           |
|-----------------------------|-------------------|---------------------------|
| — Kalt vatn                 | VS - Vatnssalerni | BS - Brunaslanga          |
| - - - Heitt vatn            | HL - Handlaug     | SL - Slöngukrani          |
| — Framrás hita              | EV - Eldhúsvaskur | Fp - Fallpípa frárennslis |
| - - - Bakrás hita           | LR - Loftræsing   |                           |
| ⊕ Drifakerfi + háþrýstilogn | SB - Sturtubað    |                           |

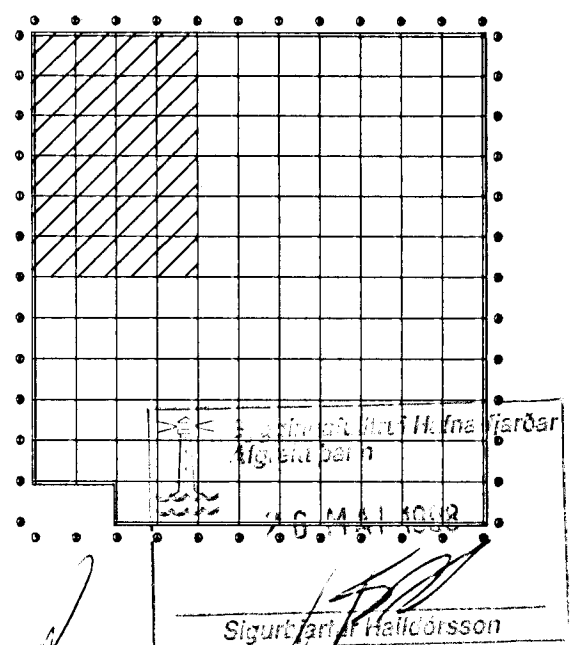

Kæligeyn.  
1997

**T11** TEIKNISTOFAN SMÍÐJUVEGI 11  
200 KÓPAVOGI  
S: 564 4680 FAX: 564 4681

Verkefni	SÍF Birgðast. Fornubúðir 5	Mkv.	1:50
Verklutur	1. h. rúmmynd - hiti og vatn	Dagsetning	19.08.1997
Bjarni Árnason MTFI	Hannað Ragnar Gunnarss. Blað nr. 2.10 af		
Ragnar Gunnarsson MTFI	Teiknað RGG	Breytt	17.05.1998