




Byggingakultúri Hafnarfjarðar
Máttaköpunni
28 SEP 2012
Sif
Sigurður Steinar Jónsson

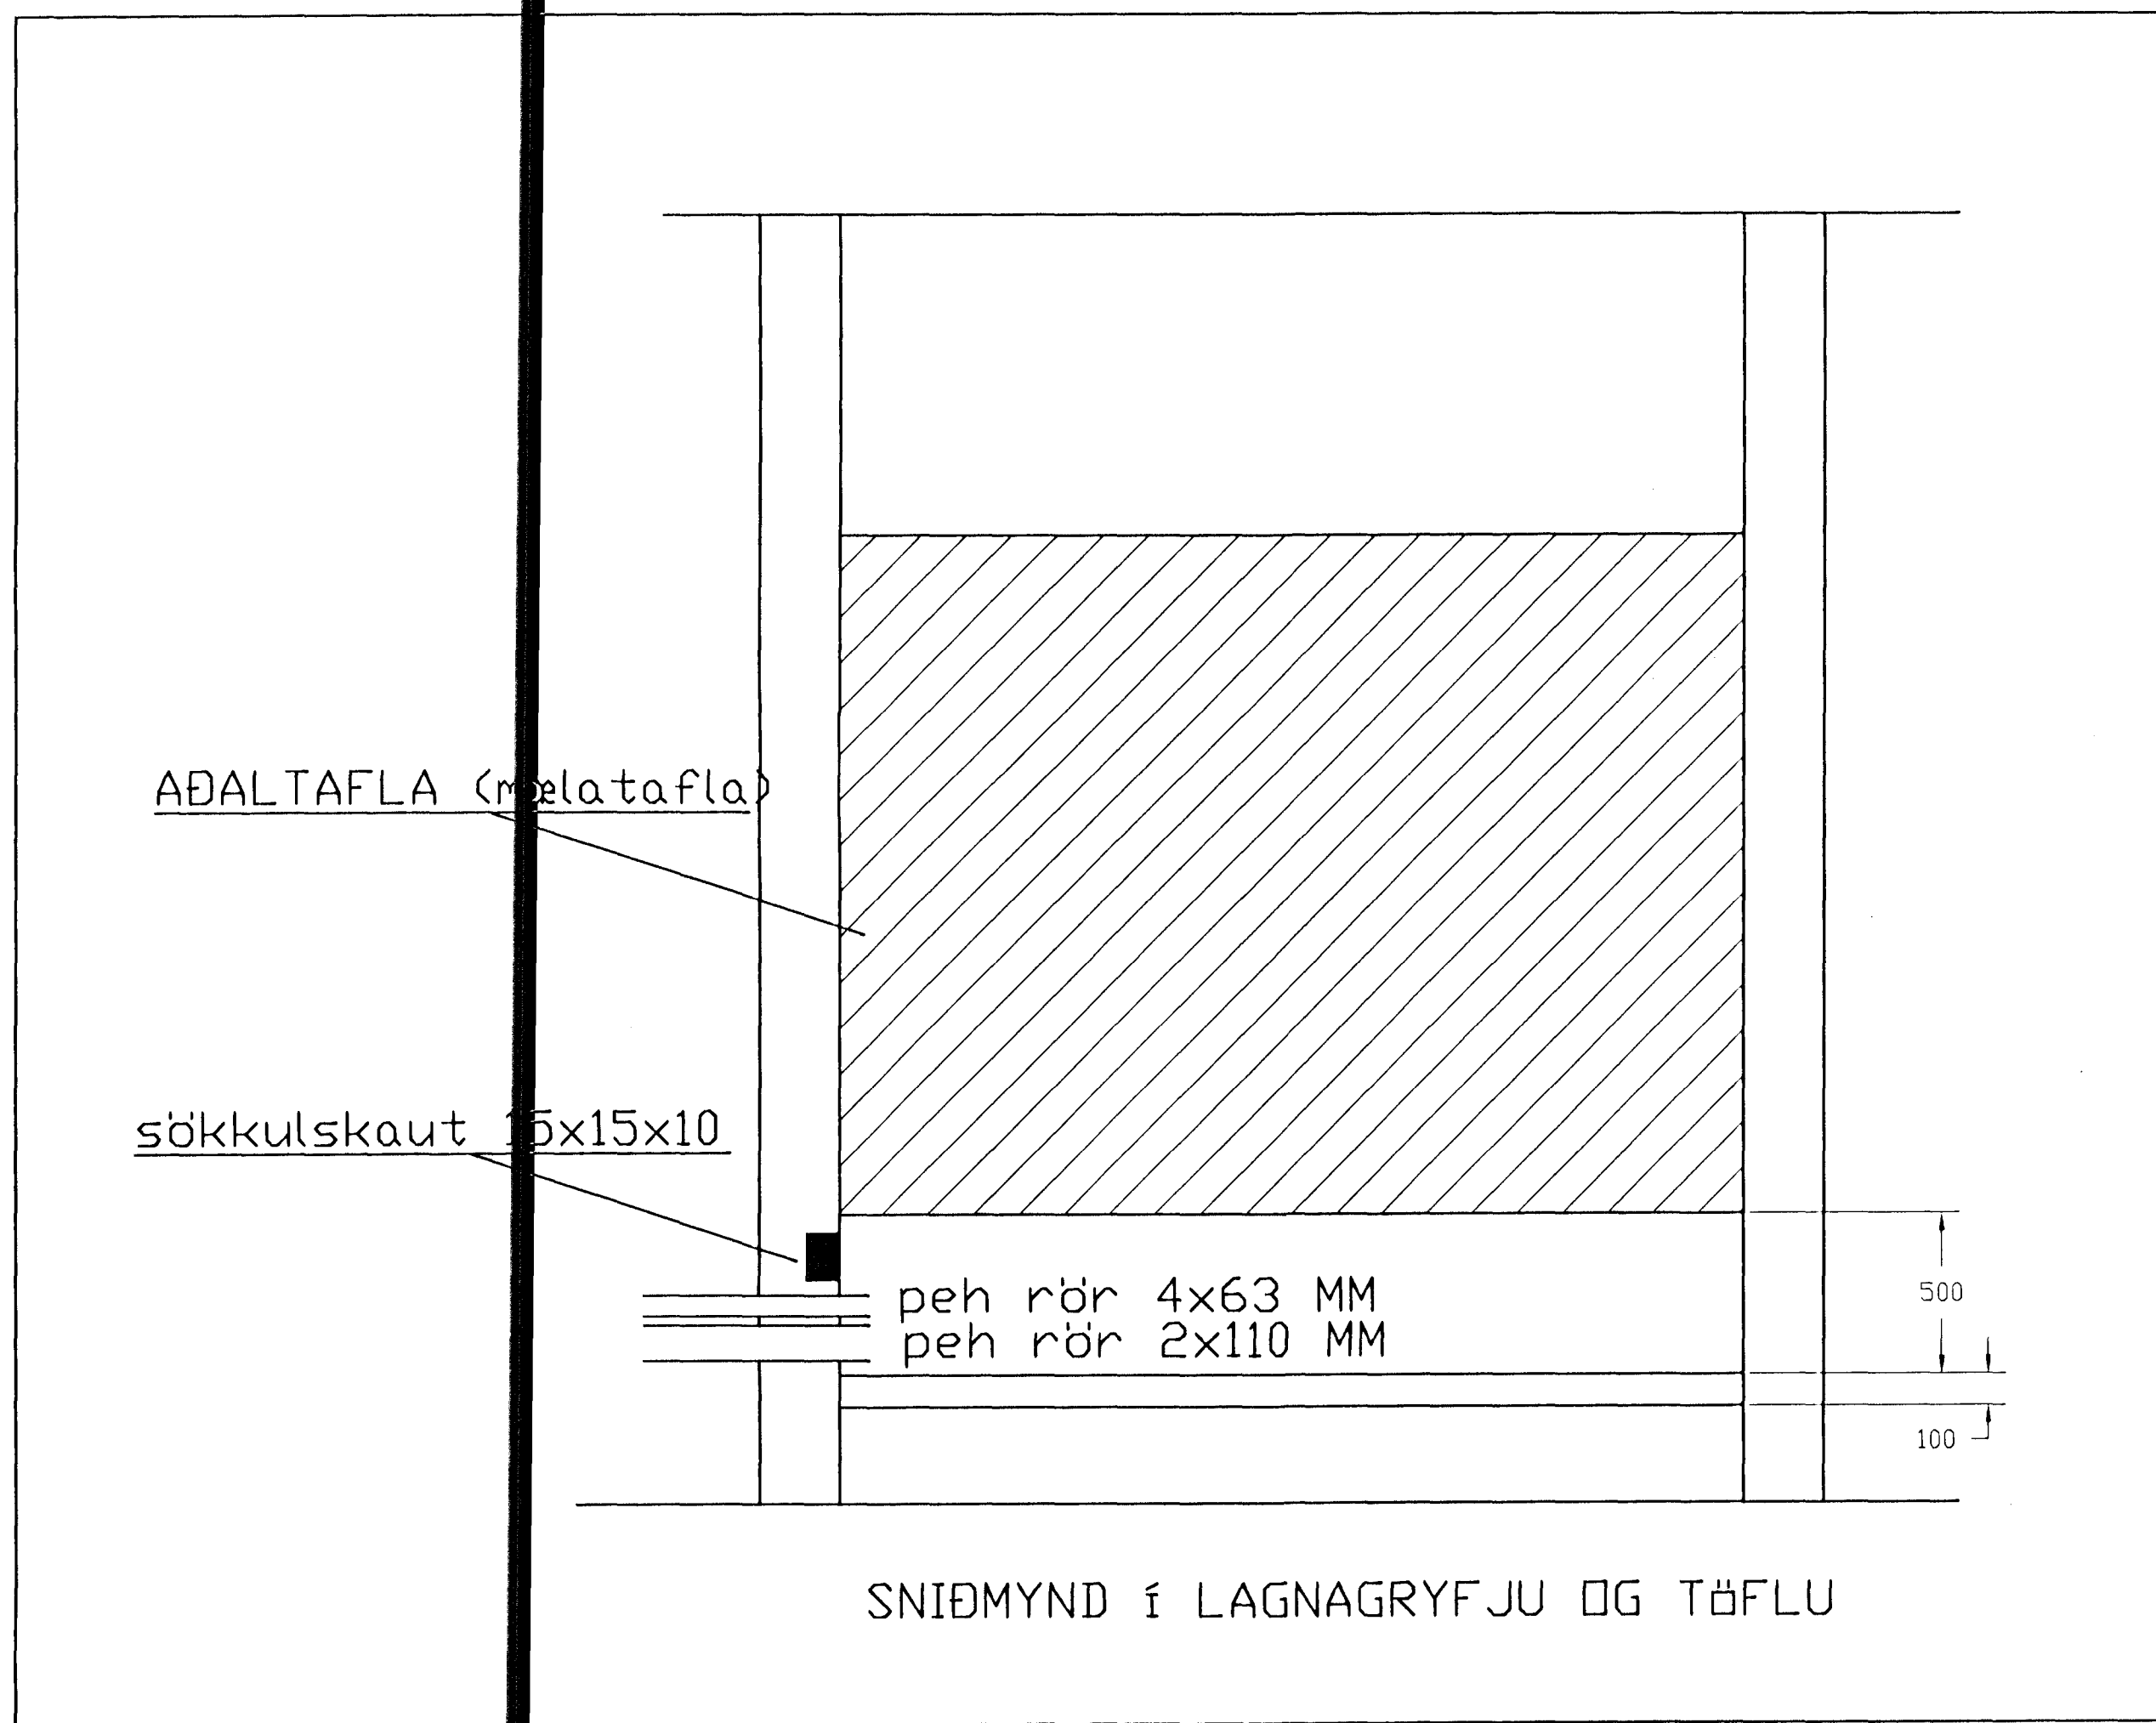

1:20

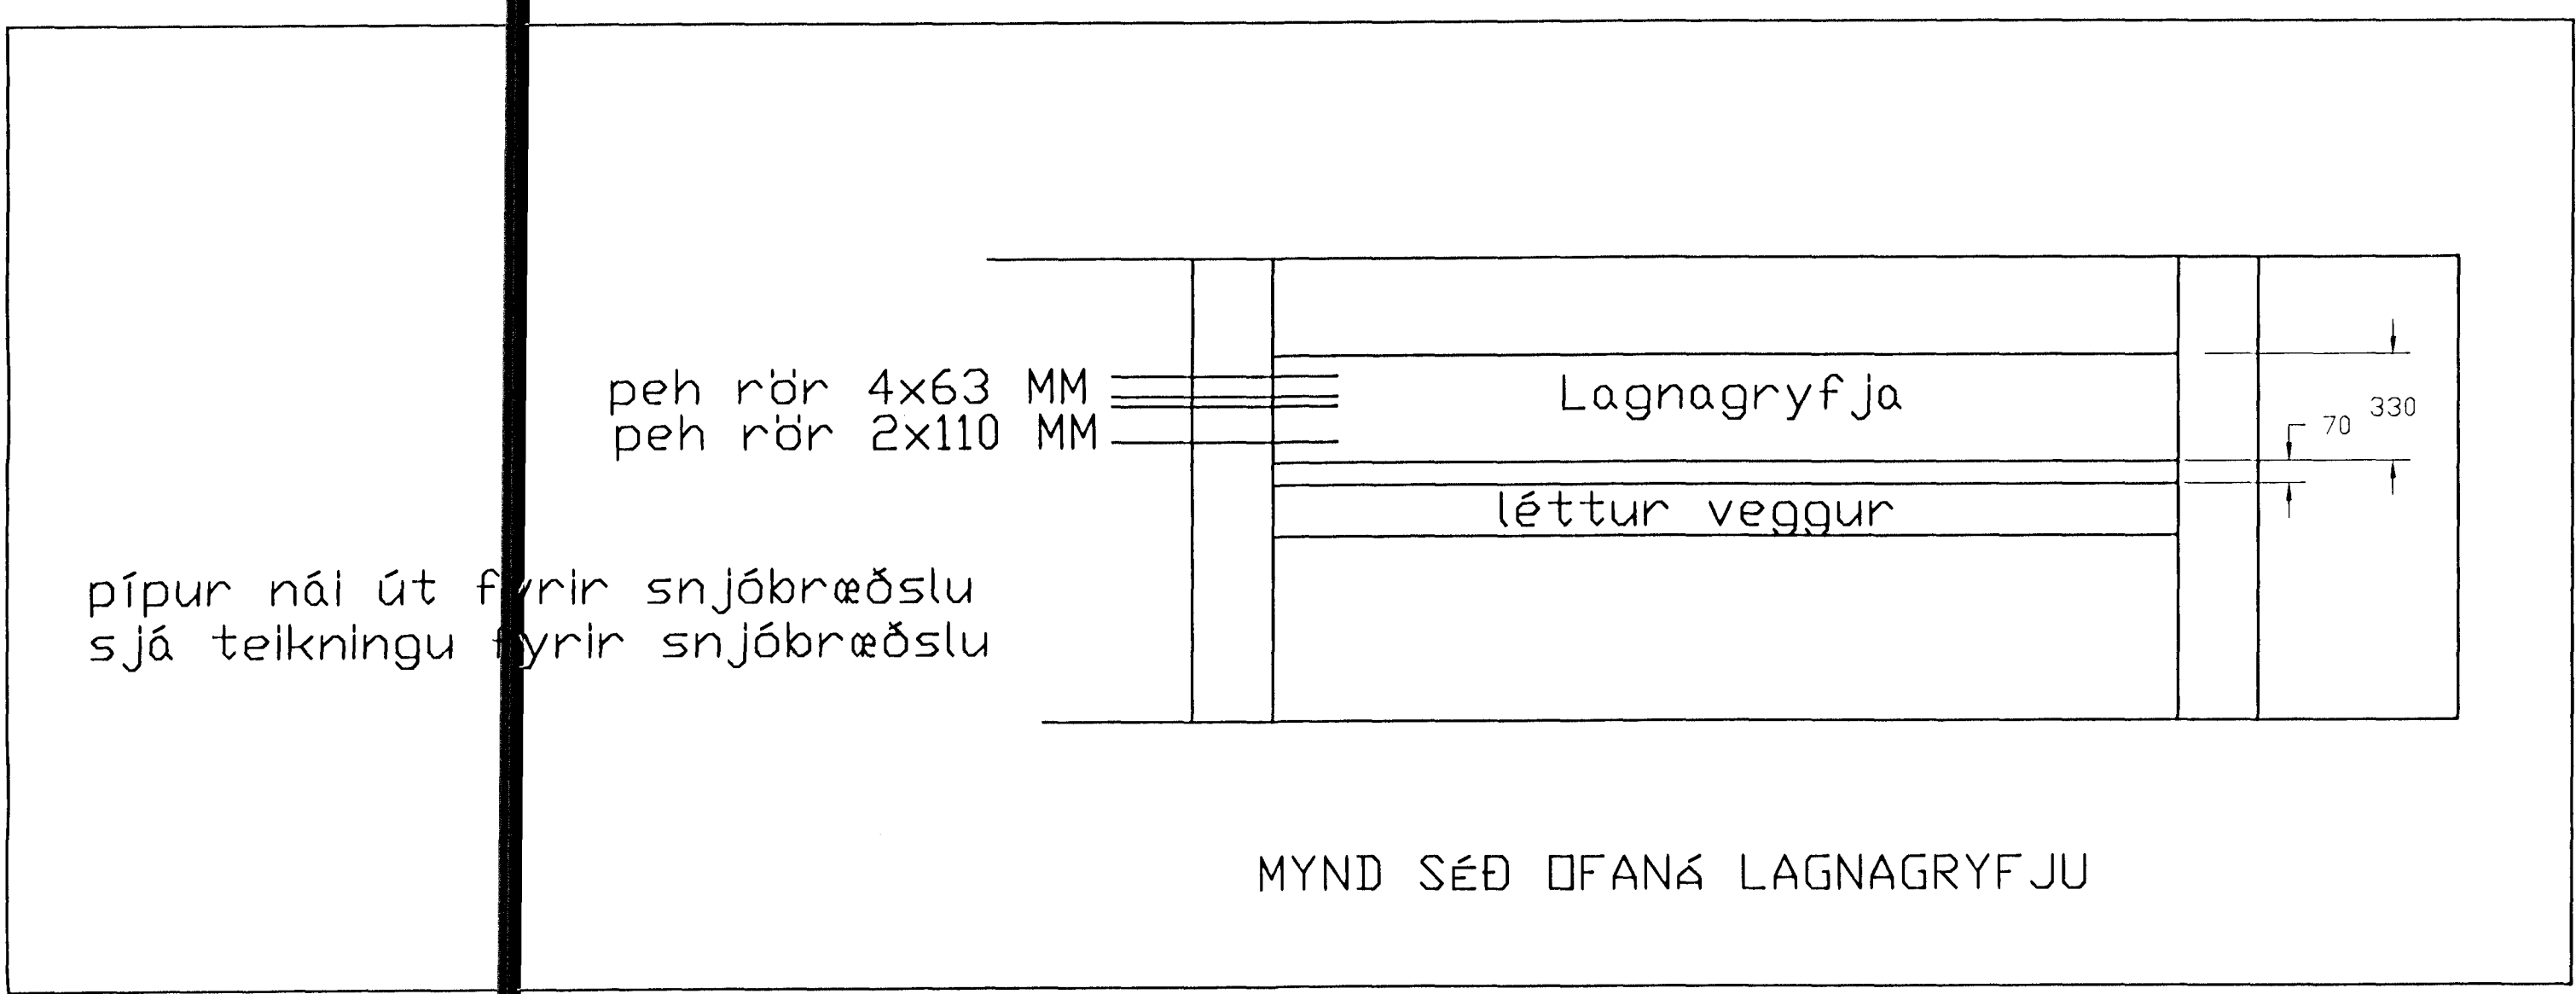

1:20

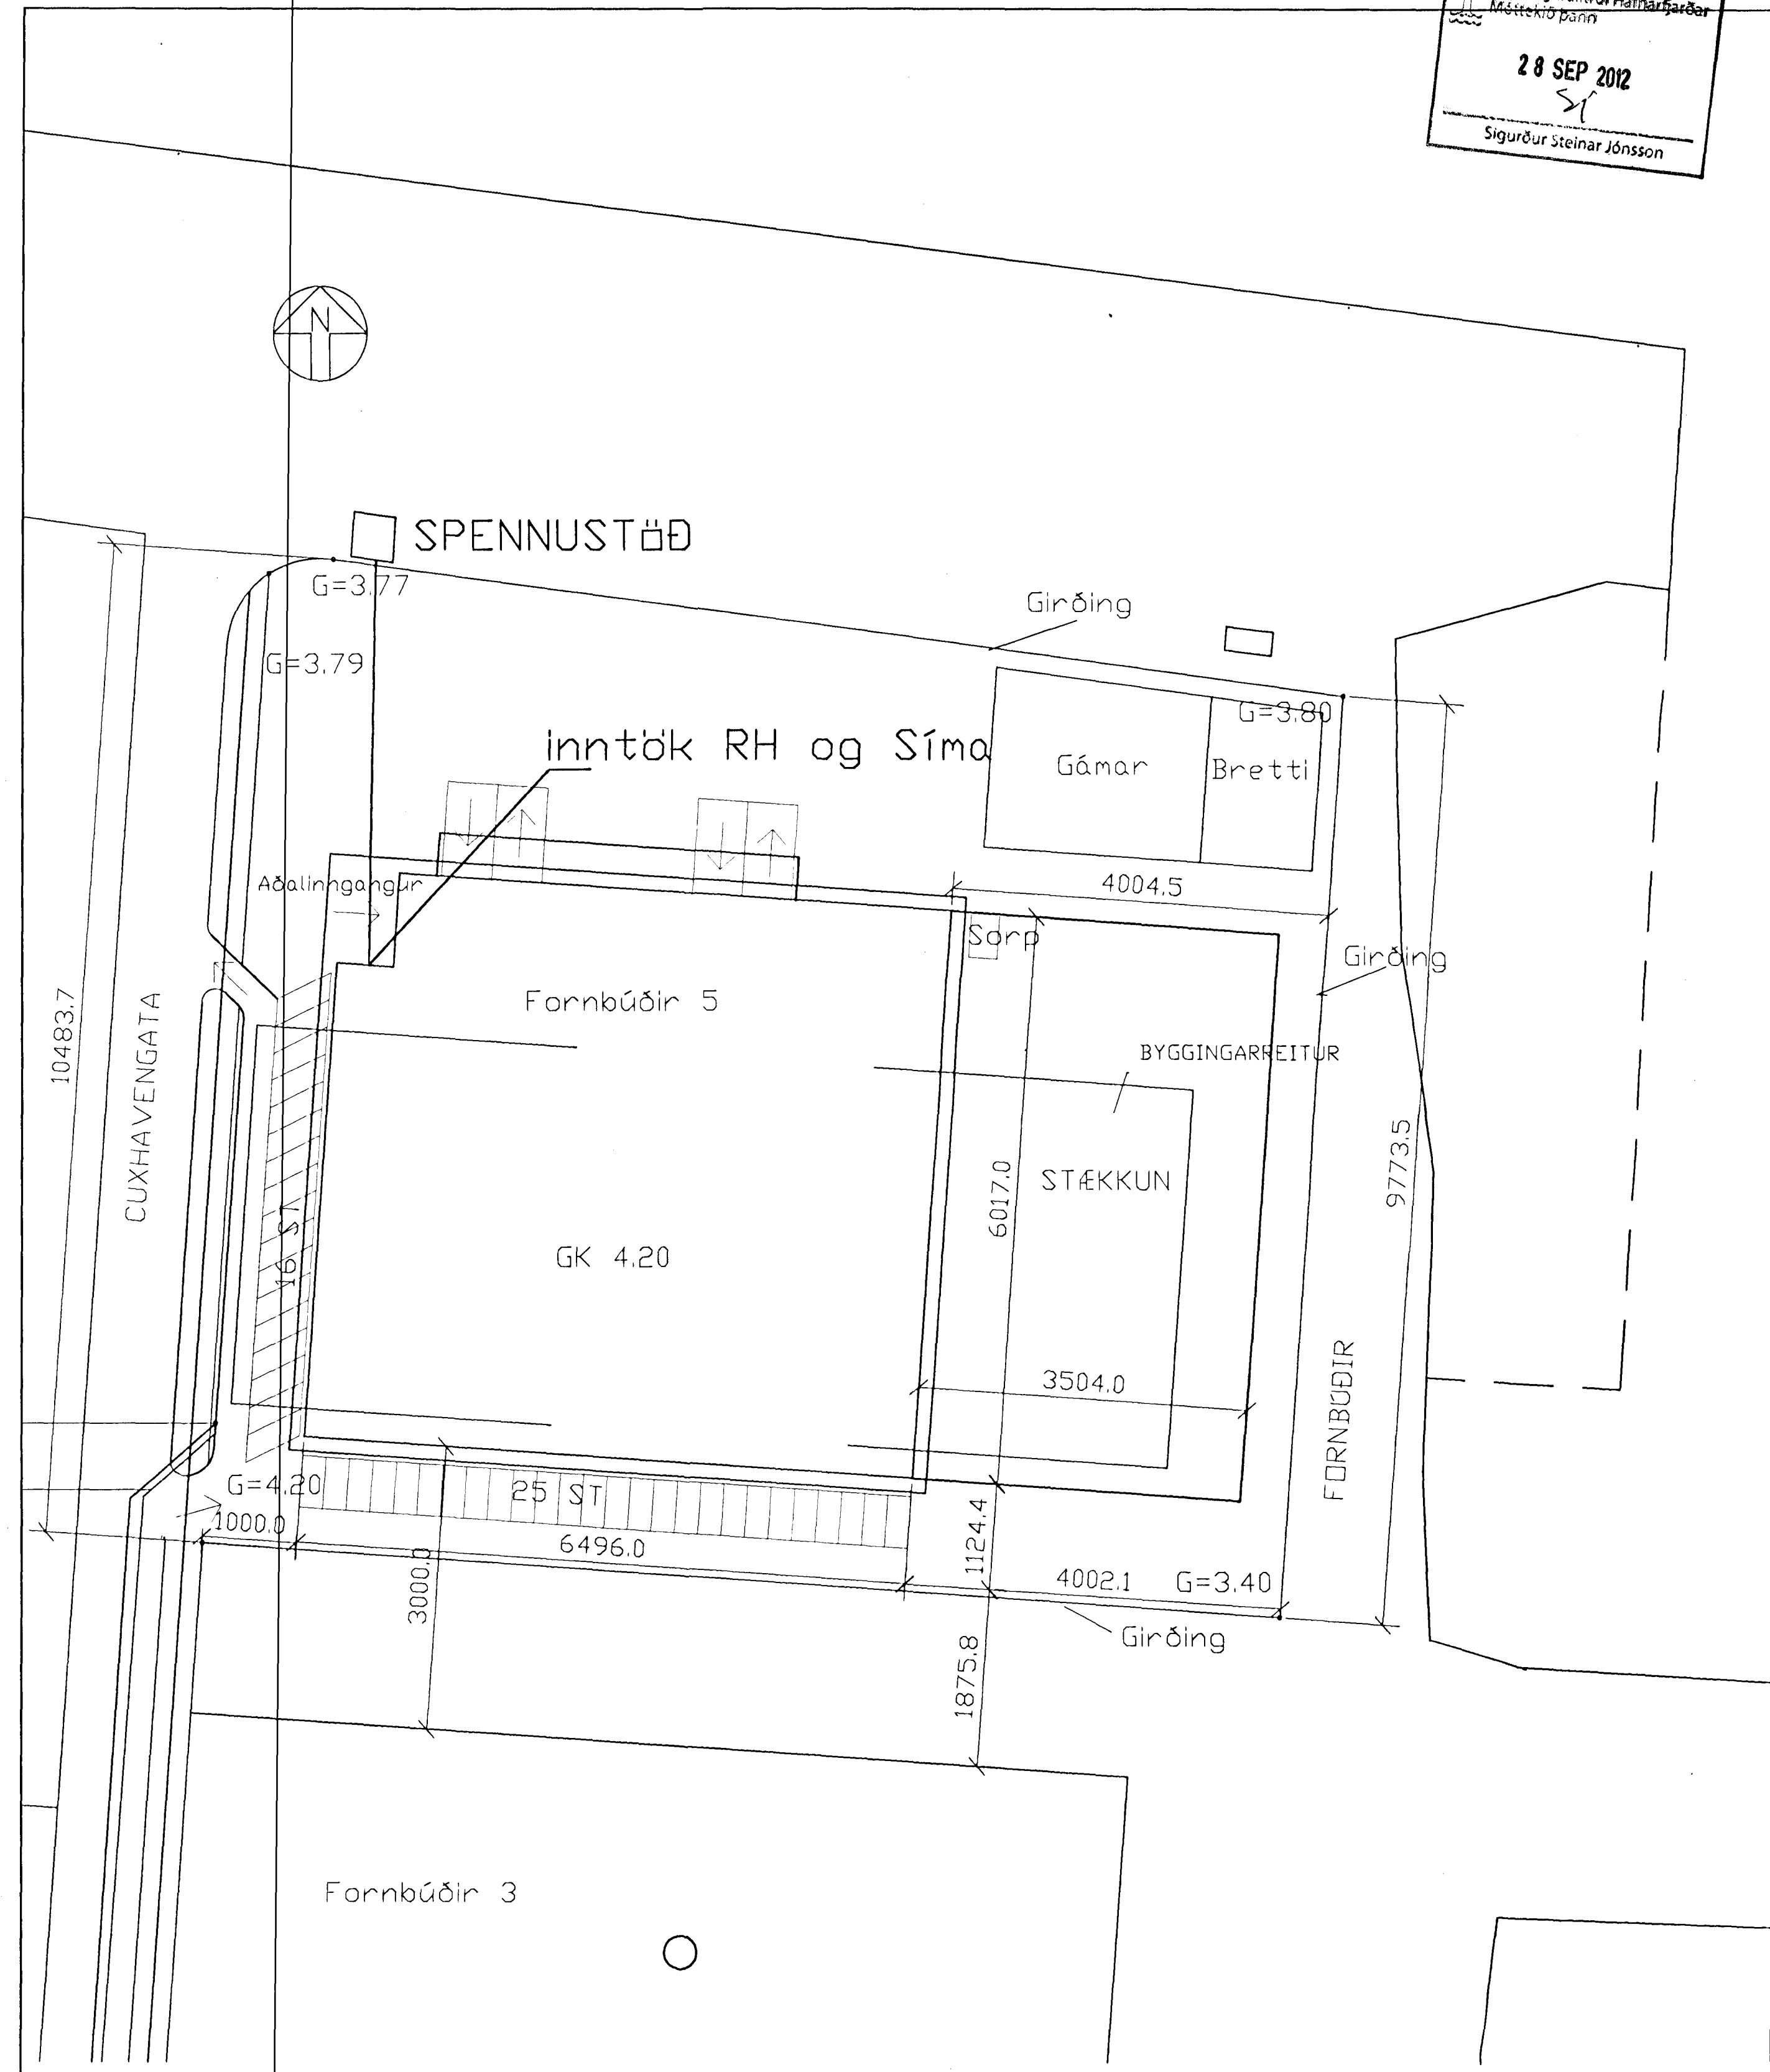

AFSTÖÐUMYND 1:500

T11 TEIKNISTOFAN SMÍÐJUVEGI 11, 200 KÖP. S.564 4680 FAX: 564 4681

ARKITEKTAHÖNNUN Stefán Halisson BFI Kristinn Ragnarsson FAL Ágúst Þórðarson BFI	VERKFRÉÐITEKNINGAR Bjarni Árnason TFI Ragnar Gunnarsson TFI	RAFLAGNAHÖNNUN Hannes Snabjörn Sigurjónsson TFI Árni Guðni Einarsson TFI Óleigur Sigurðsson TFI
--	---	--

Verkefni: SÍF BIRGDARST. FORNUBÚÐIR 5 HF
Msk: 1:20, 1:500
Daga: 26.08.97
Bláttí: 07.02.98
Fjöldi Blaða: 45
Uniskrift: Hannes Sif
Blöð nr.: 4000