



Bygginguáætlun  
Músteikun  
28 SEP 2012  
Sigurður Steinar Jónsson

T22

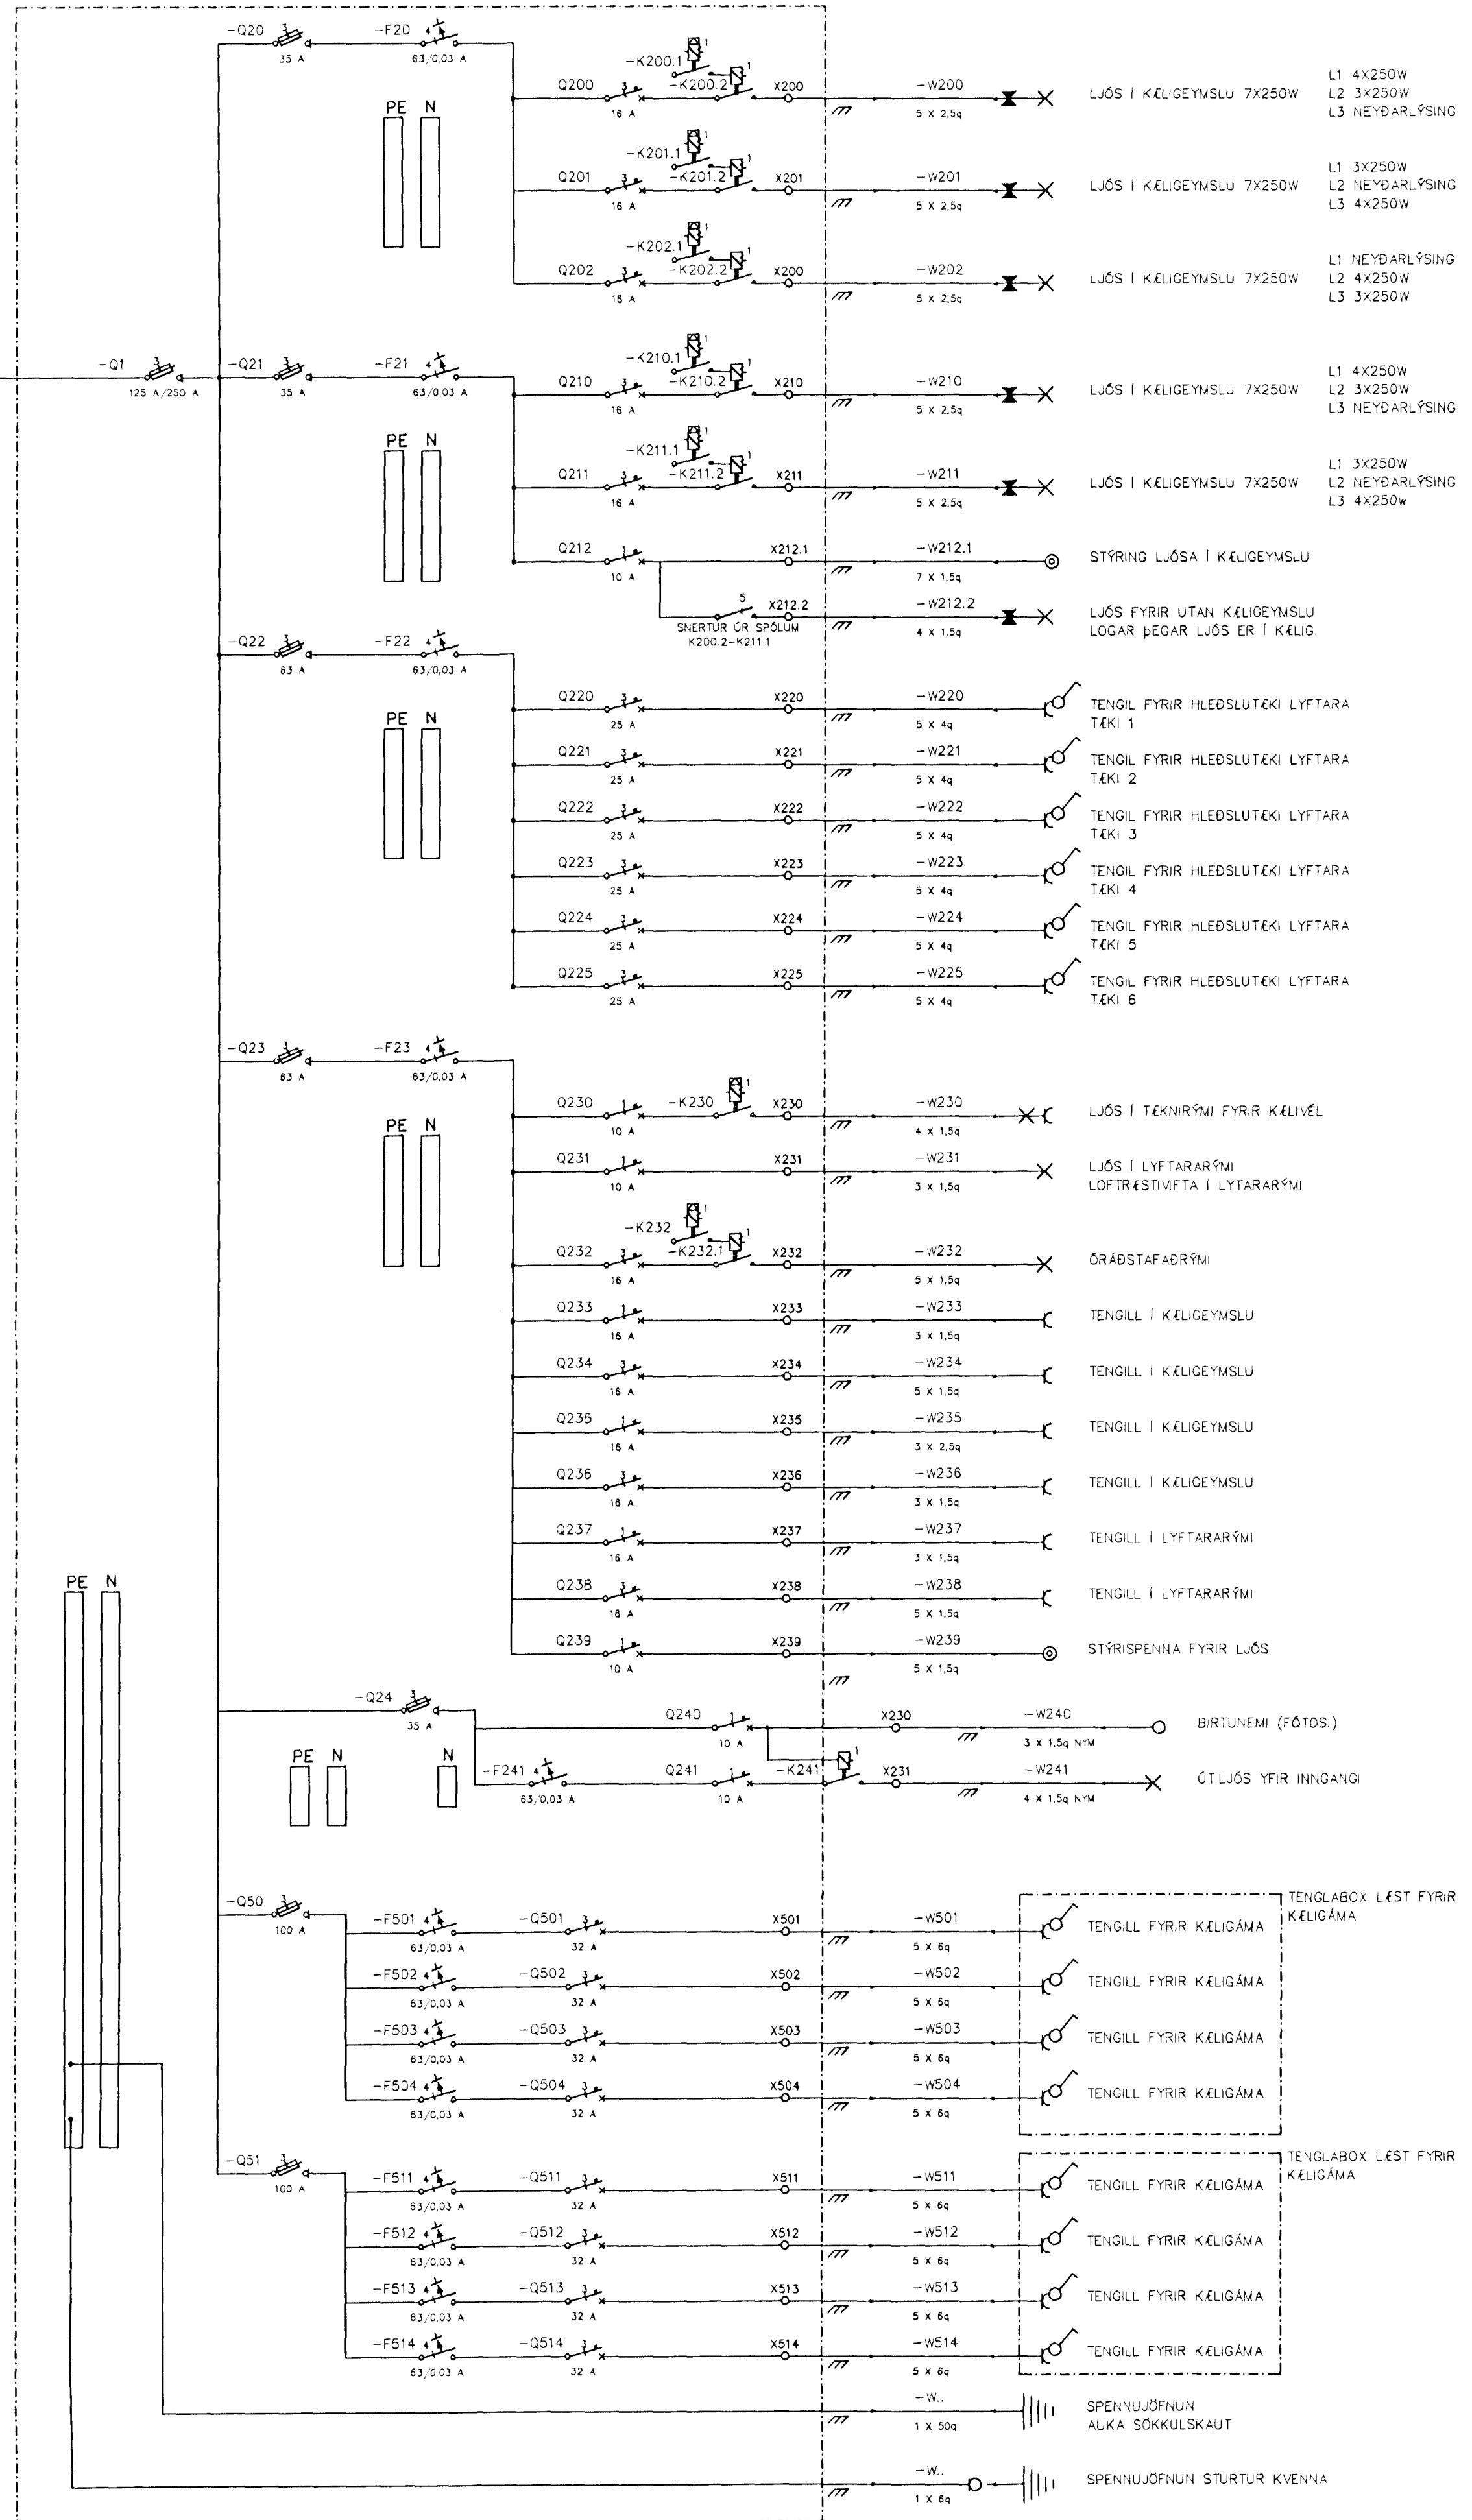

T21

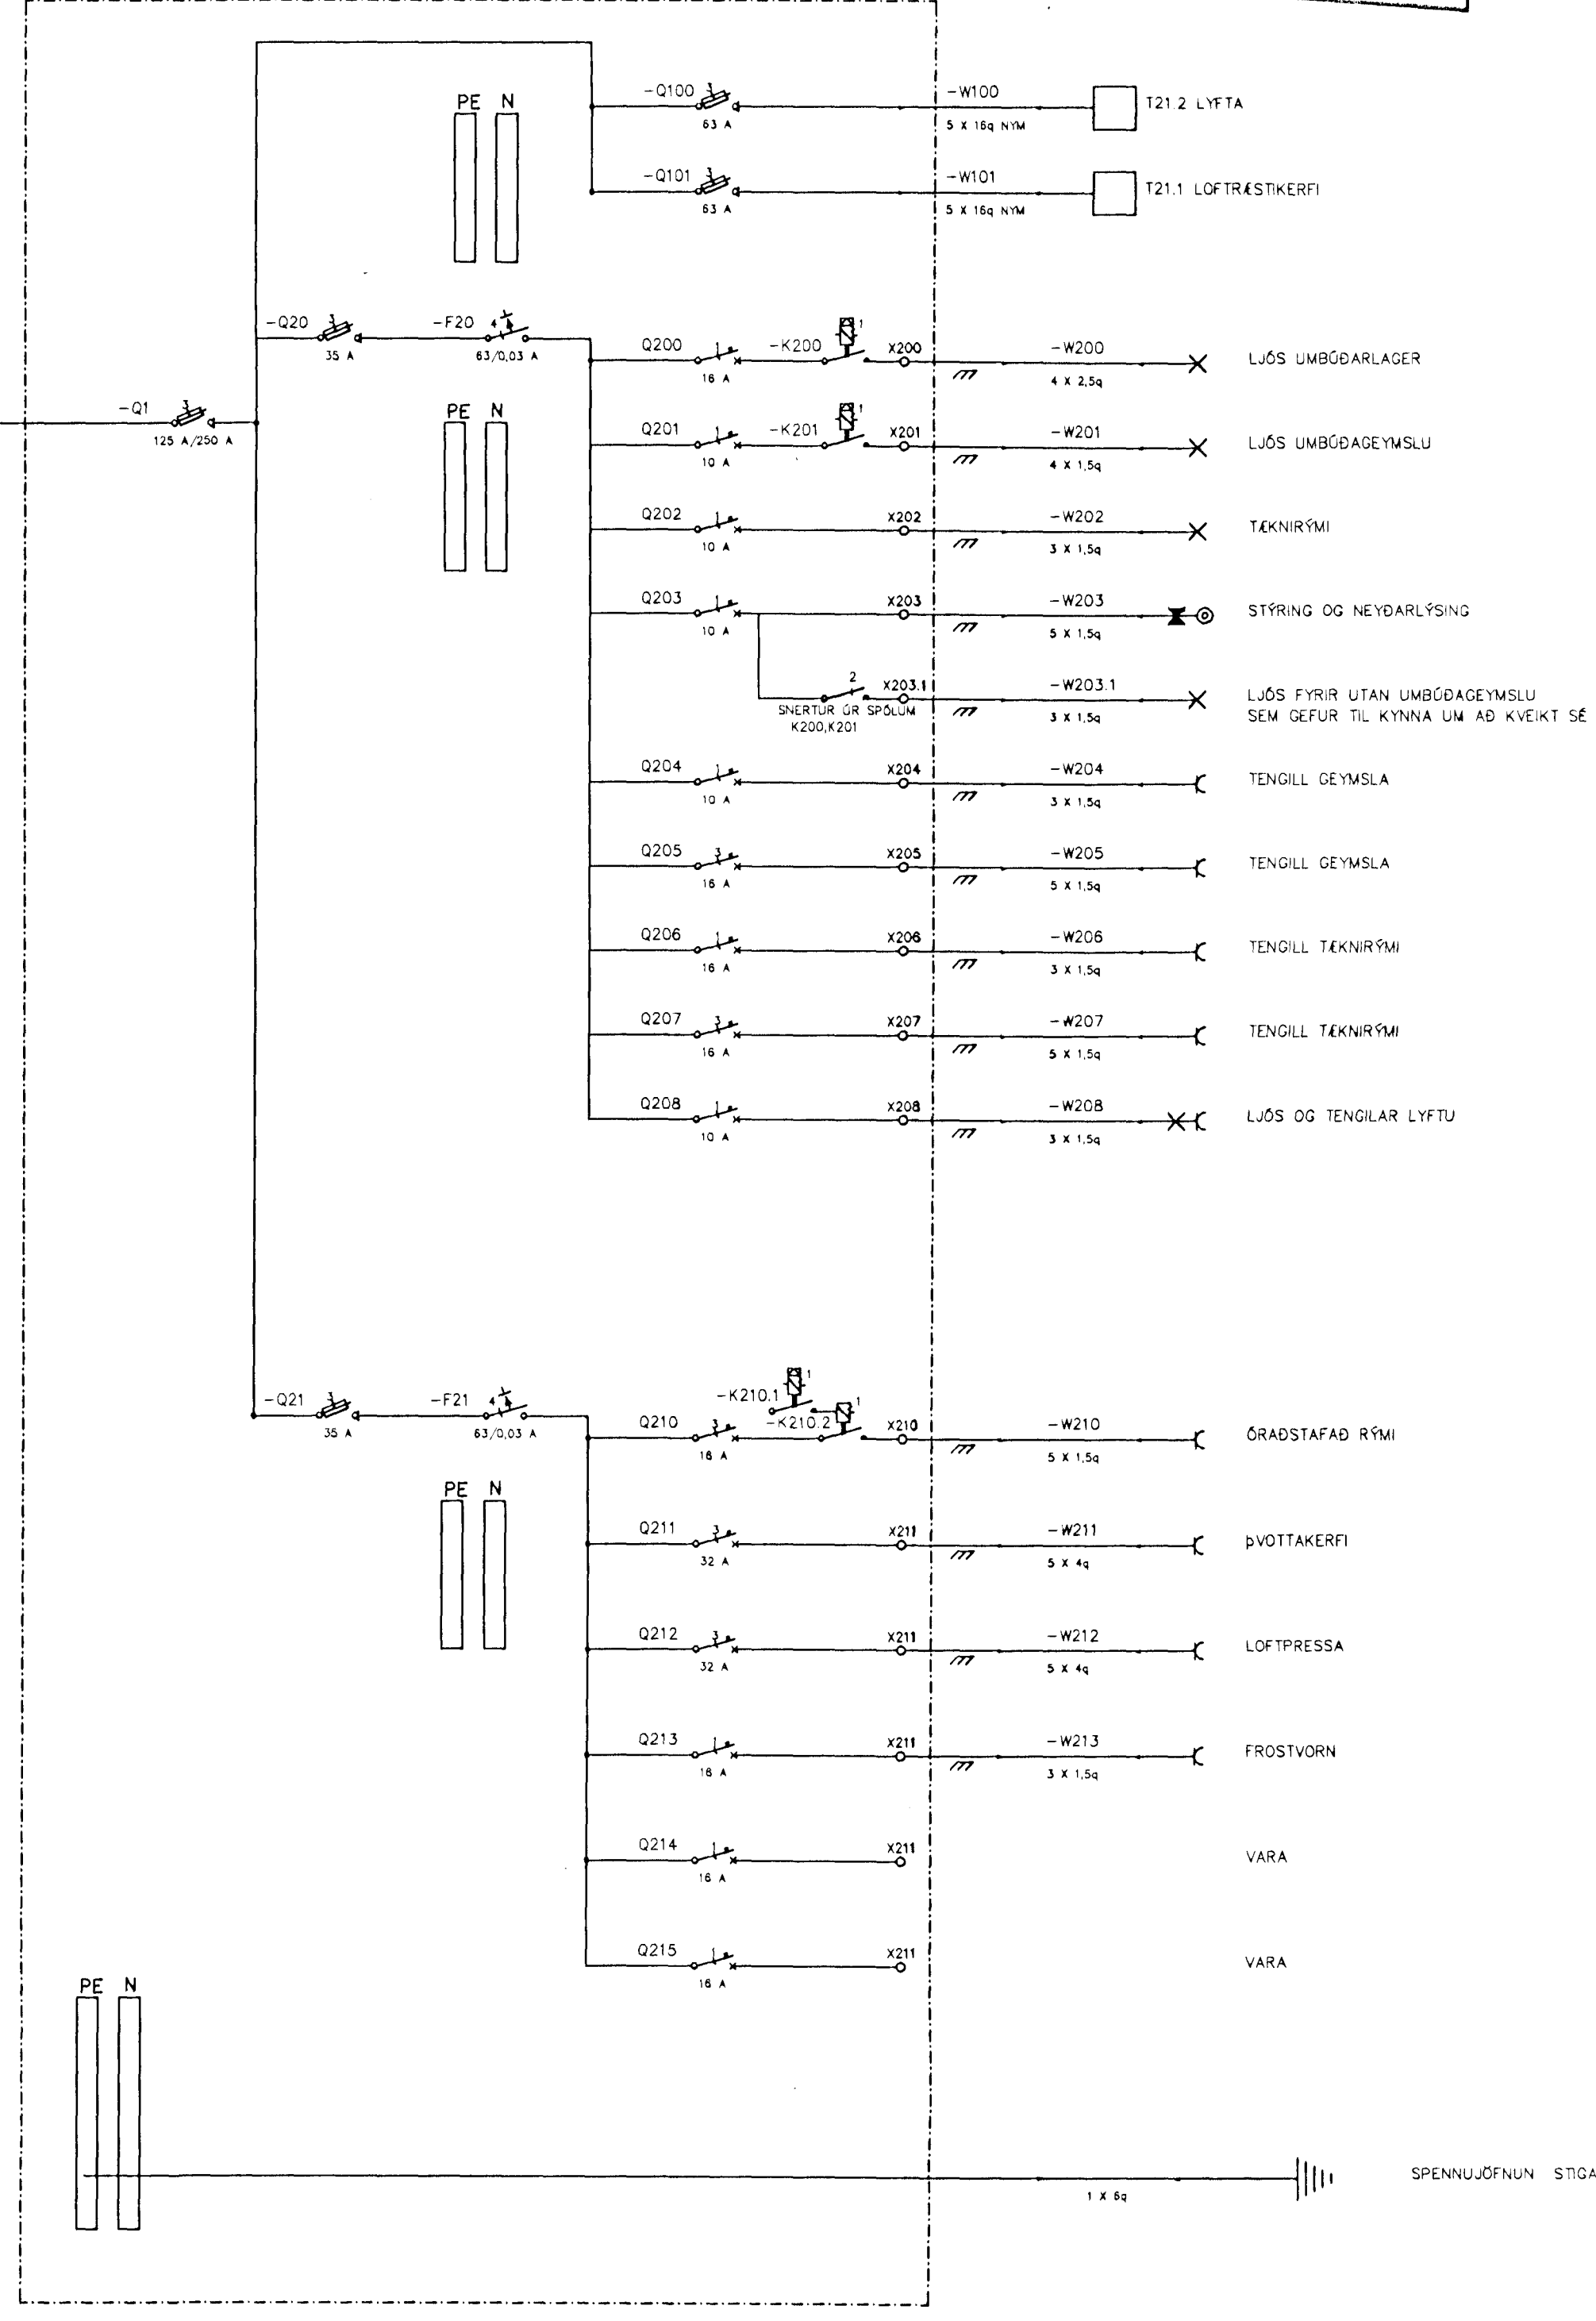

C:\V-ACAD-TEKNI\004\1-VERKEFNI\88-97\NET\1\smunavindur\T00.dwg Thu Nov 26 00:03:13 1998 Reynirartekning

T00

T00

**T11** TEIKNISTOFAN SMÍÐJUVEGI 11, 200 KÓP. S.564 4680 FAX: 564 4681

ARKITEKTÁHÖNNUN Stefán Halsson BFI  
VERKFRÉÐITEKNINGAR Bjarni Árnason TFI  
RAFLAGNAHÖNNUN Hannes Snabjörn Sigurjónsson TFI  
Kristinn Ragnarsson FAI  
Árni Guðni Einarsson TFI  
Ólafur Sigurðsson TFI

Verkefni: SÍF BIRGÐAS. FORNUBÓÐIR 5 HF  
Blátt: 26.08.97  
Breitt: 24.11.98  
Fjöldi blaða: 45

Unnskript: *Hannes Sig*

Blátt númer: 46201