



Súla S5 1:20  
9Stk.

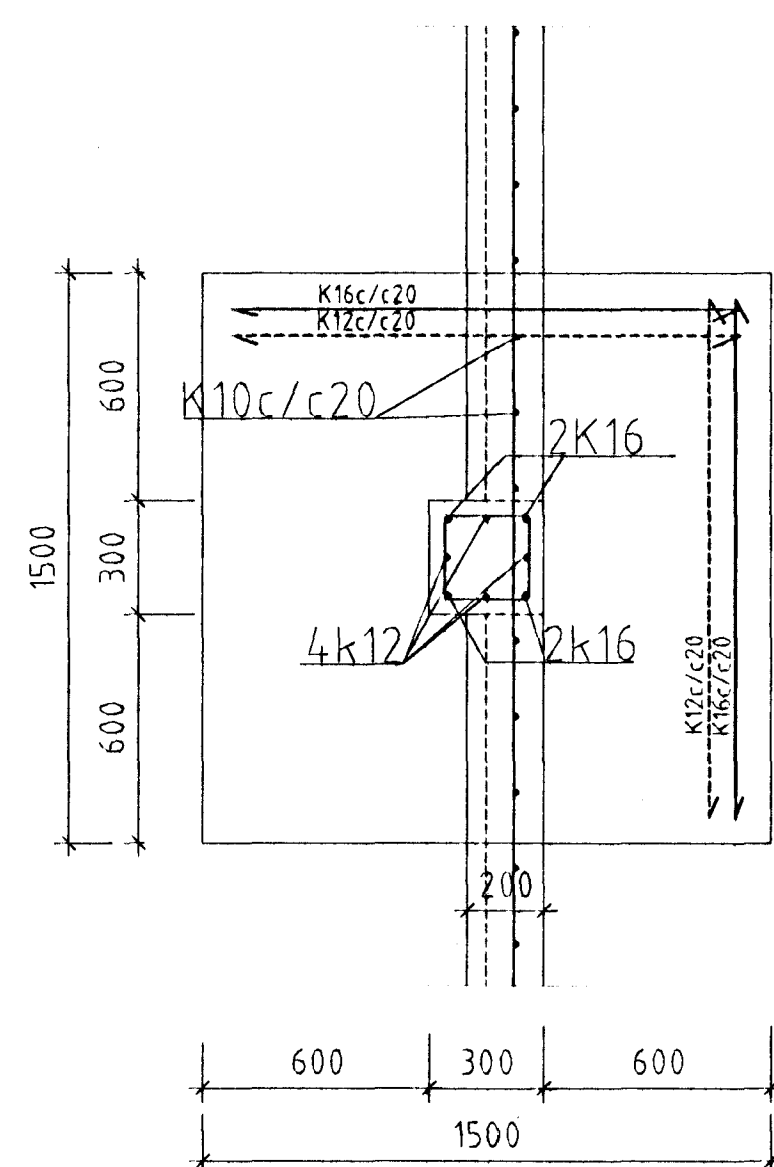

Súla S3 1:20  
10 Stk.

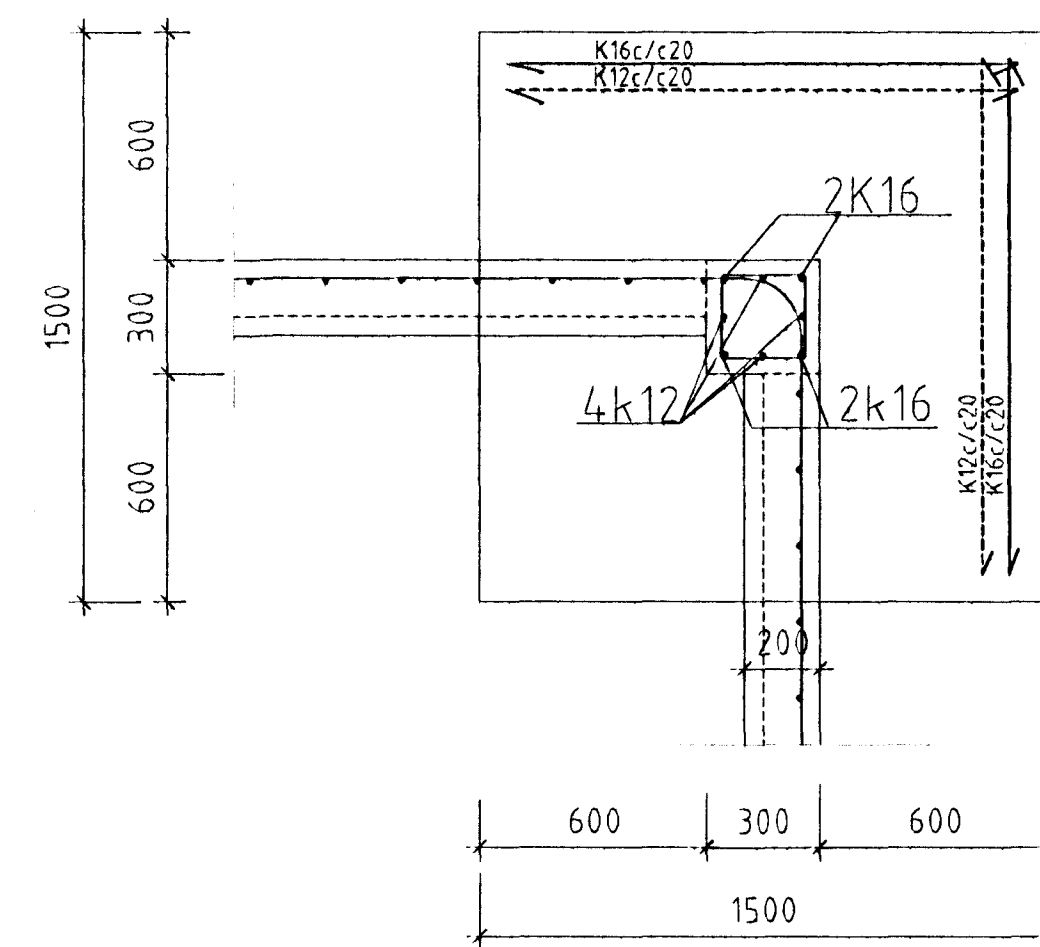

Súla S4 1:20  
1 Stk.

30 JUNI 1997  
HAFNAREJÁRDAR-  
FRUMVIRÐIS-  
SÖGGINGAFULLTRUI  
Ólafur

**T11** TEIKNISTOFAN SMÍÐJUVEGI 11  
200 KÓPAVOGI  
S: 564 4680 FAX: 564 4681

Verkhelti	SÍF Birgðast. Fornubúðir 5	Mkv.	120
Verkhilutí	Sníðmyndir sökkla	Dagsetning	11.04.1997
Bjarni Arnason MTFI	Hannað Bjarni Arnasson	Blað nr.	106 af
Ragnar Gunnarsson MTFI	Teiknað Auður Eik	Breytt	07.06.1997
Bjarni Arnason			