


Þjöppu próf punktur nr 3.

Punktur	X hnitt	Y hnitt	Punktur	X hnitt	Y hnitt	Punktur	X hnitt	Y hnitt	Punktur	X hnitt	Y hnitt
1	23.766,5196	8.984,8480	22	23.832,2359	8.972,7750	58	23.781,5743	8.925,7771	103	23.821,0488	8.972,0144
3	23.772,1795	8.985,2328	24	23.832,6016	8.967,3974	62	23.770,5867	8.925,0301	104	23.821,4144	8.966,6368
5	23.777,5072	8.985,5950	26	23.832,9672	8.962,0198	92	23.778,9486	8.964,3960	105	23.821,7800	8.961,2592
6	23.782,8349	8.985,9573	28	23.833,3328	8.956,6423	93	23.779,8216	8.951,5556	106	23.822,1456	8.955,8816
7	23.788,1626	8.986,3195	30	23.833,6985	8.951,2647	94	23.780,6963	8.938,6903	107	23.822,5113	8.950,5040
9	23.793,4903	8.986,6817	32	23.834,0641	8.945,8871	95	23.789,6040	8.965,1204	108	23.822,8769	8.945,1265
11	23.798,8180	8.987,0440	34	23.834,4297	8.940,5095	96	23.790,4770	8.952,2801	109	23.823,2425	8.939,7489
13	23.804,1457	8.987,4062	36	23.834,7953	8.935,1319	97	23.791,3517	8.939,4148	110	23.823,6082	8.934,3713
14	23.809,4734	8.987,7685	38	23.835,1836	8.929,4221	98	23.800,2594	8.965,8449	111	23.830,8375	8.988,9203
15	23.814,8011	8.988,1307	42	23.823,9964	8.928,6615	99	23.801,1324	8.953,0046	112	23.768,1605	8.963,6625
17	23.819,9542	8.988,4811	46	23.813,5405	8.927,9506	100	23.802,0071	8.940,1393	113	23.769,0335	8.950,8221
19	23.825,7888	8.988,8778	50	23.802,8851	8.927,2261	101	23.820,3200	8.982,7371	114	23.769,9082	8.937,9568
21	23.826,1809	8.983,1106	54	23.792,2297	8.926,5016	102	23.820,6831	8.977,3920			

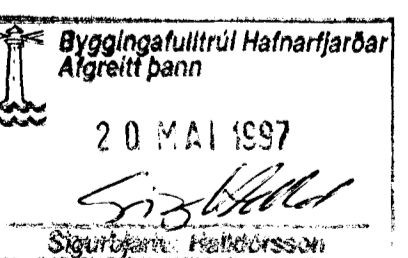

T11 TEIKNISTOFAN SMÍÐJUVEGI 11
200 KÓPAVOGI
S: 564 4680 FAX: 564 4681

Verkefni: SÍF Birgðast. Fornbúðir 5 Mkv. 1:100
Verkhúti: Grunnmynd sökkla Dagssetning 05.05.1997
Bjarni Árnason MTFI Hannað Bjarni Árnason Blað nr. 1.1B af
Ragnar Gunnarsson MTFI Teiknað Auður Eik Breytt 13.05.1997
Sigrún Árnason