
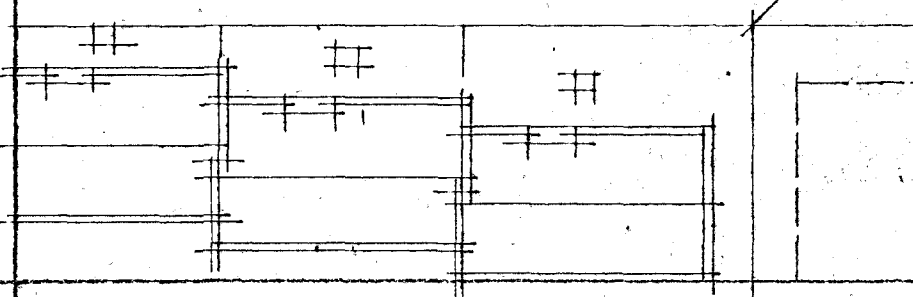
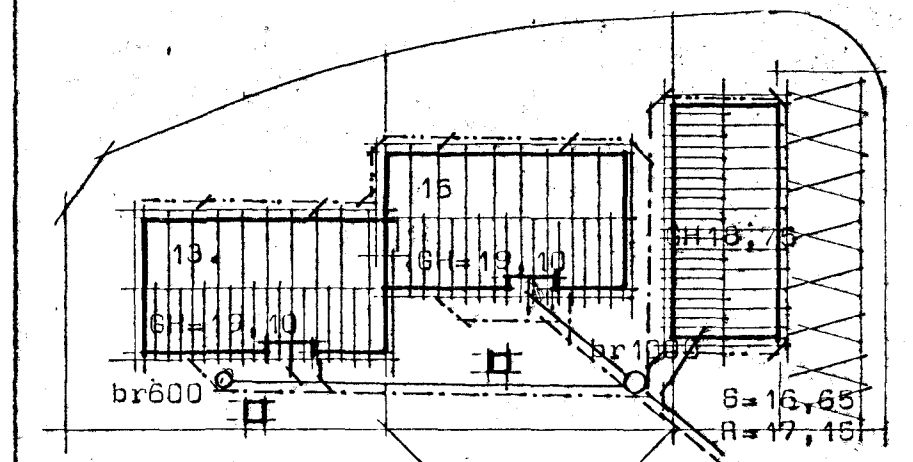


Furuberg 18 Hafnarfirði

ad n.f. bilg.

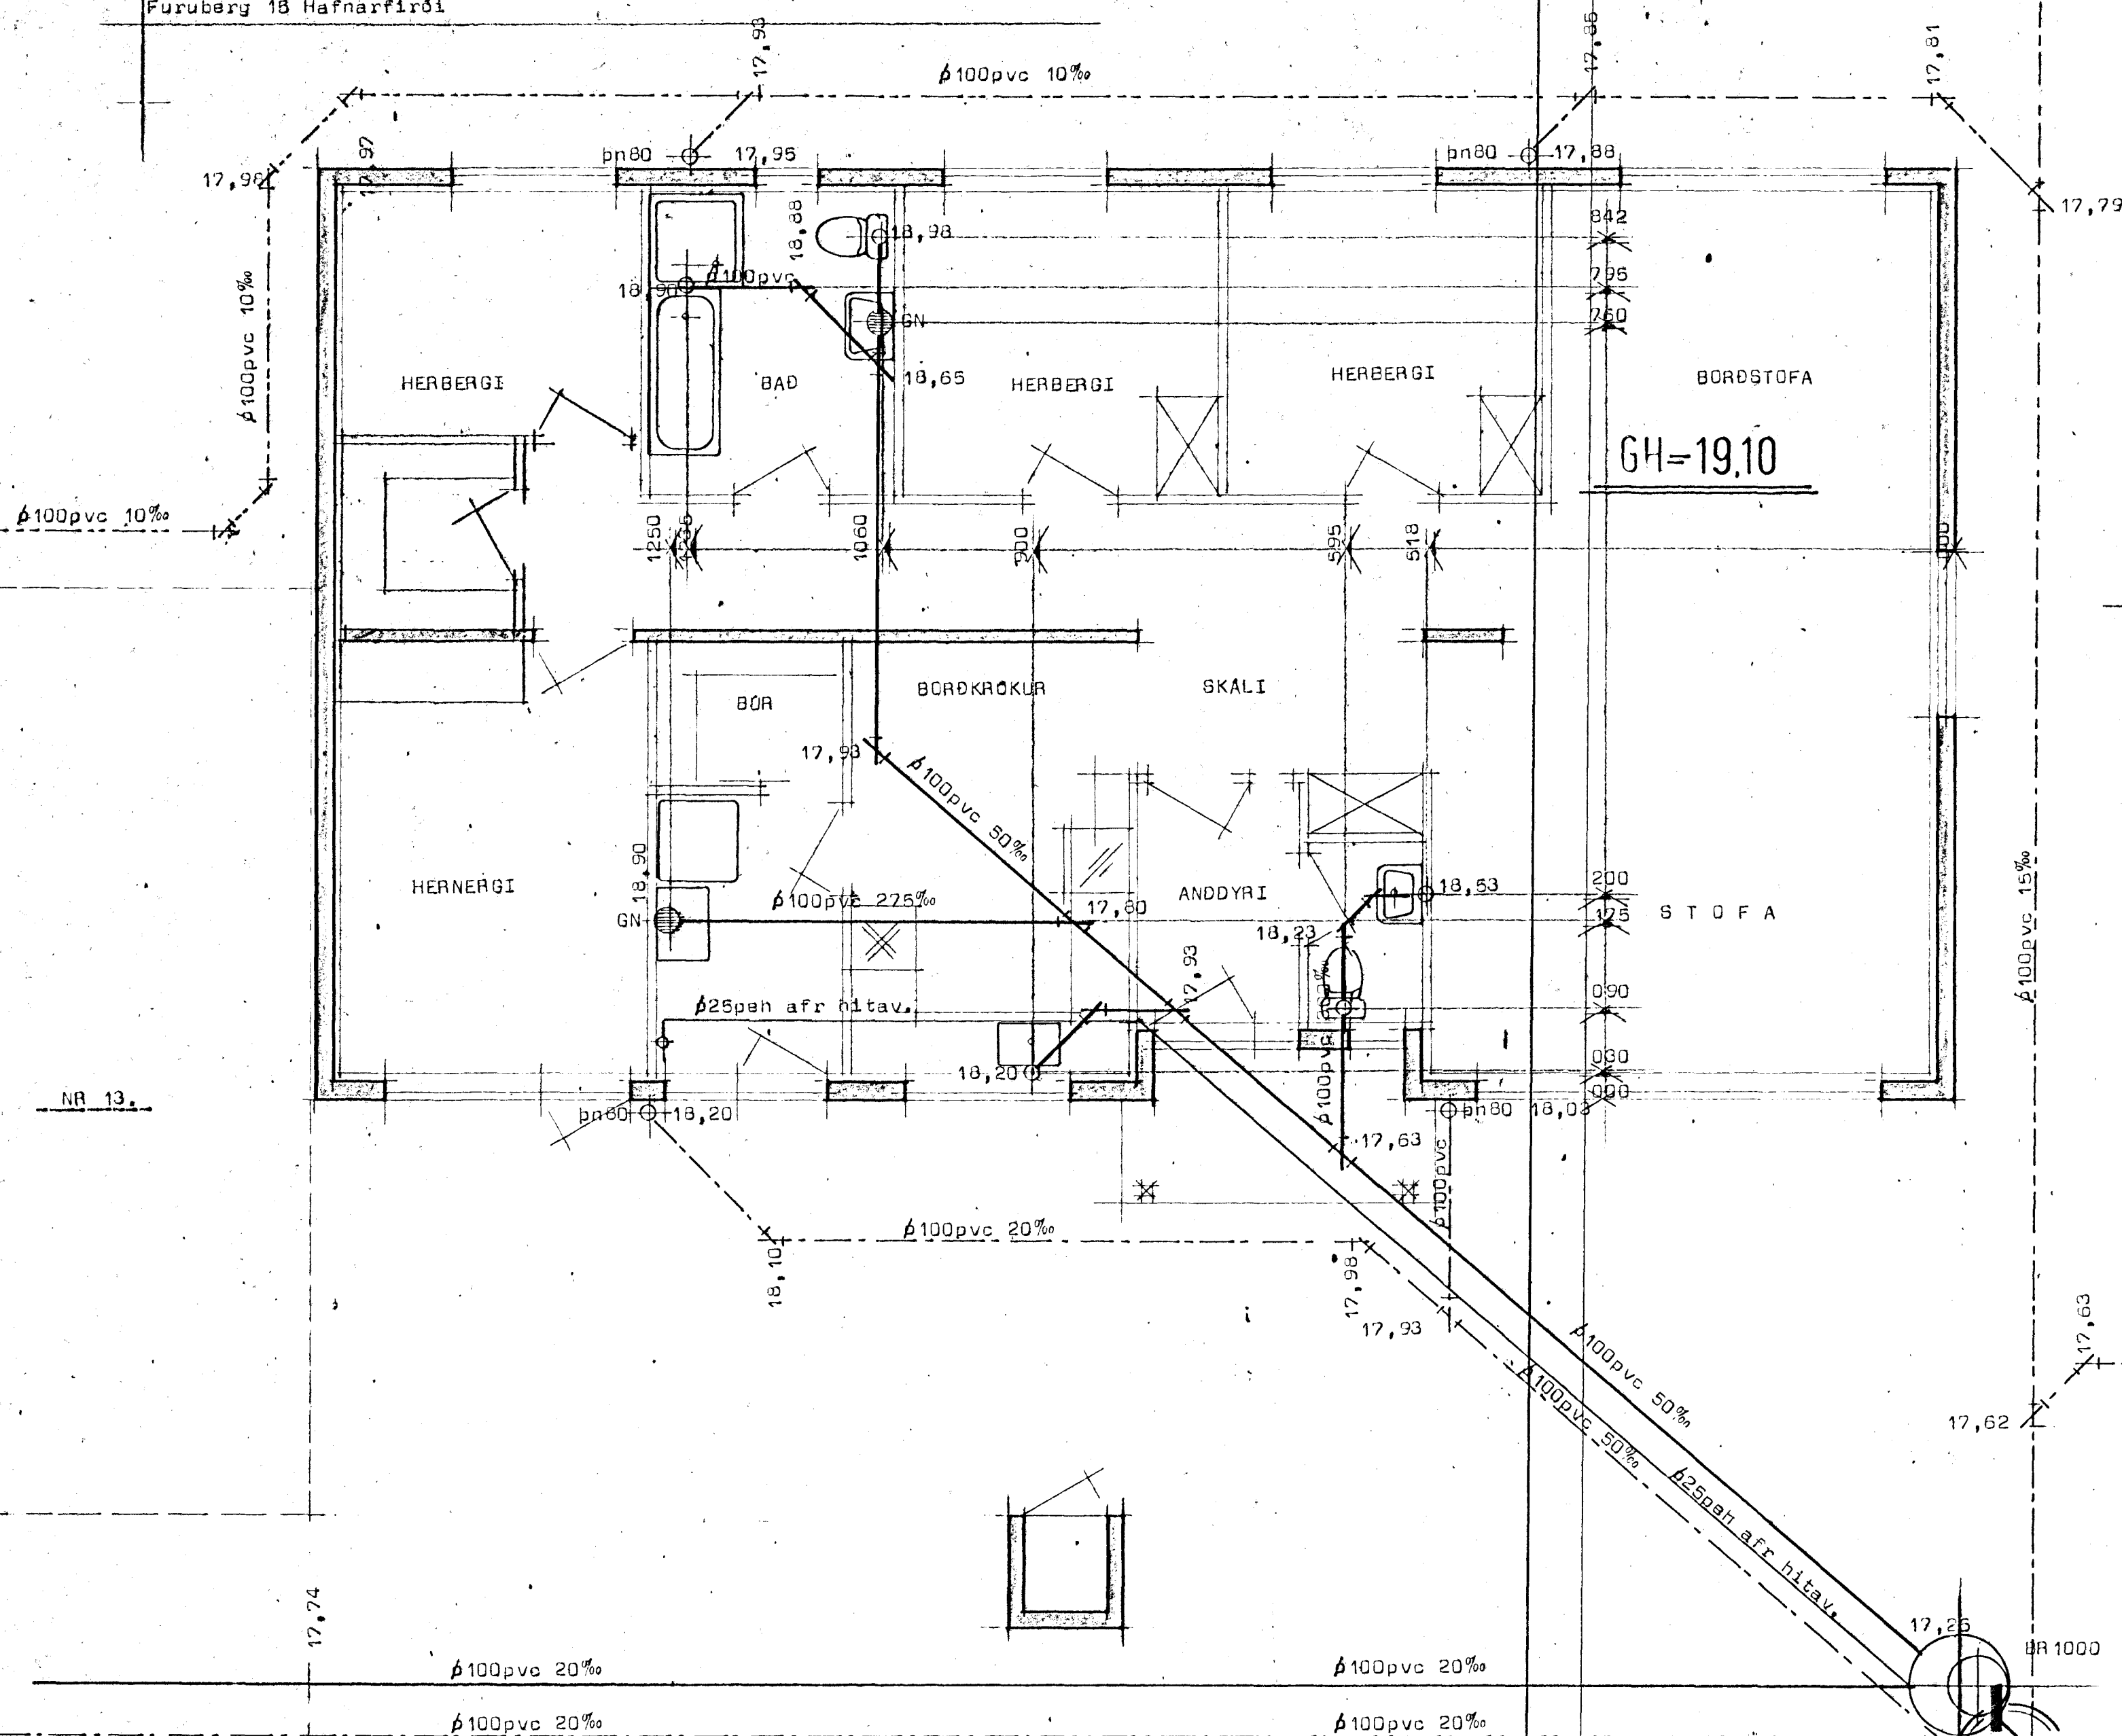

Afstöðumynd Mk 1:500


BILGEYMSLUR  
GH=18,75

NR 13.

Efni og frágangur lagna sé í samræmi við íst 65 og 66

# STAÐALHÚS

TEKNIstofa síðumúla 31 sími 83141

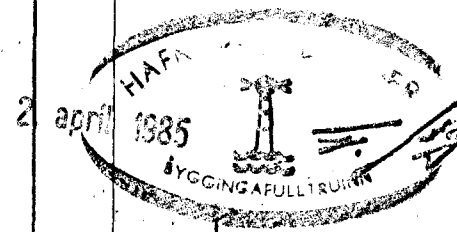

BR600  
VERKEFNI  
Rænnisflágnir  
Furuberg 18 Hafnarf.

DAGS.	1984	VERK NR	84-26
MKV.	1:50 1:500		
BR.			
BLAD NR	3.02.		

SIGURDUR GUÐMUNDSSON SIGURDUR P KRISTJÁNSSON FTFI

16ámörk