
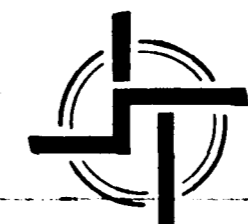


2600-0090-01

Samþykkt á fundi byggingar-
nefndar d. 19/12/84
BYGGINGAVALDSTYJINGIN
Í HAFNARFIRÐI

[Signature]

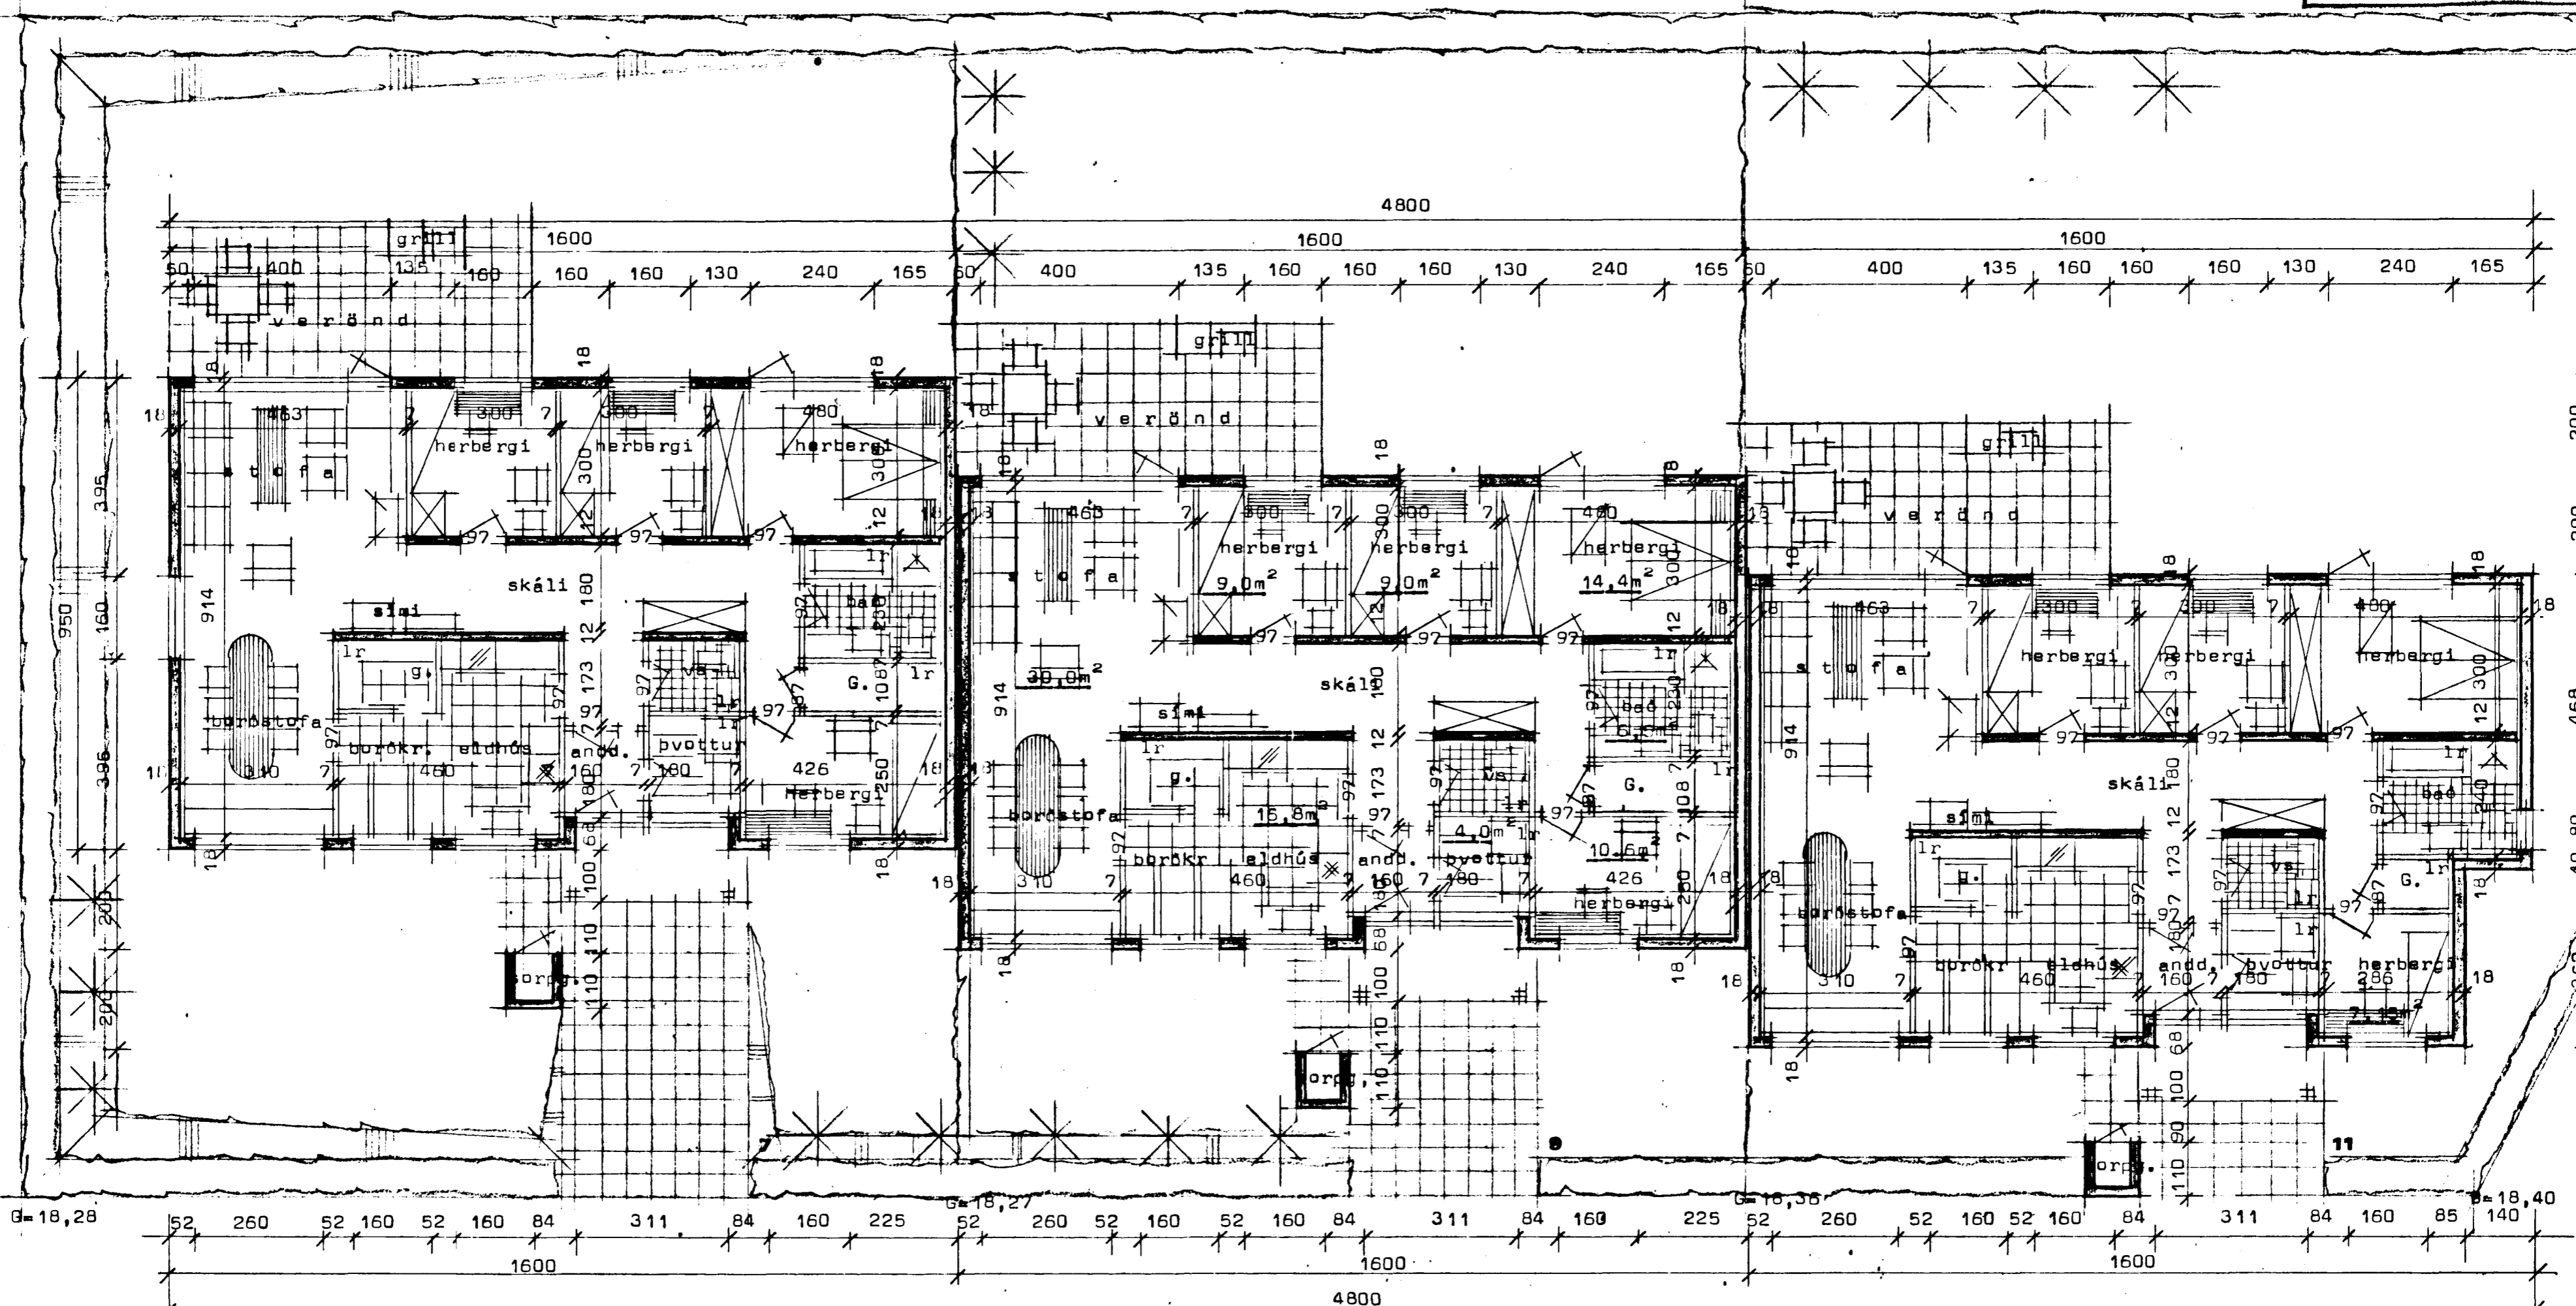

STADALHÚS S/T

TEIKNISTOFA SÍÐUMÚLA 3I SÍMI 8314I

VERKEFNI Grunnmynd	DAGS. 1984	VERK NR 84-26
	MKV. 1:100	
Furuberg 7-9-11 Hafnarfirði	BR.	
	BLAD NR 1.04	

[Signature]
SIGURDUR GUDMUNDSSON SIGURDUR P KRISTJÁNSSON FTFÍ