


OFNATAFLA FURUHLÍÐ 3

CFN NR	STAÐS	HITAT KKAL	LENGD MM	ÞÉÐ MM	TENG.
101	STOFA	2220	2100	400	CD
102	BORDST	740	1000	600	CD
103	BORDST	1840	2200	600	BC
104	DVOTTUR	700	800	600	CD
105	HANIKLOFN	470	600	1100	
106	HJÓN	840	1000	600	CD
107	HERB	1050	1000	600	CD
108	HERB	720	300	600	CD
109	HERB	700	1000	600	AB
110	VS	400	800	600	AB
111	ANDD	500	600	600	CD
112	GEYMSLA	630	900	600	CD
113	BÍLG	2020	1800	600	CD
SAM TALS			12.680		

ÁÐUR EN GENGID ER FRÁ CFNAPCNTUN SKULU BYGGINGAÞR.ER. 101 R OG TÆKNIFRÆÐINGUR SANNREYNA ST.ERDIR OG AFKÖST CFNA

GRUNNMYND 1:50

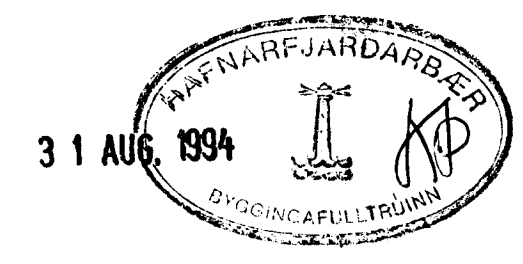

BR.	DAGS.	EDLI BR.	SIGN.

FURUHLÍÐ 8  
HAFNARFJÖRÐUR

HITA - VATNS OG FRÆRENUSLISLAGNIR

MKV. 1:50  
DAGS. ÁGÚST '94  
VERK NR. 9325  
TEIKN NR. 2-03  
HANNAD  
TEIKNAD GK  
YFIRFARIÐ

