




NORÐURHLID, M=1:50

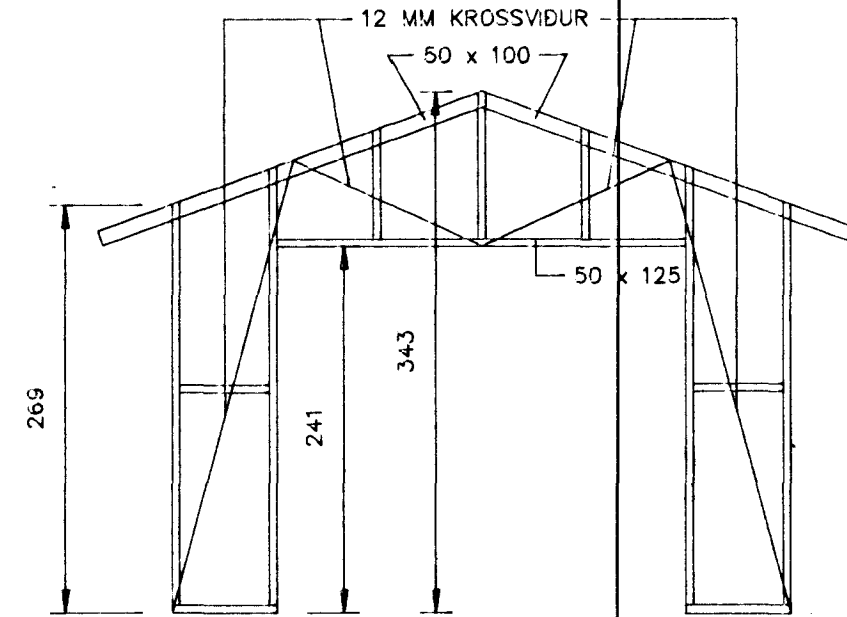

SUÐURHLID, M=1:50

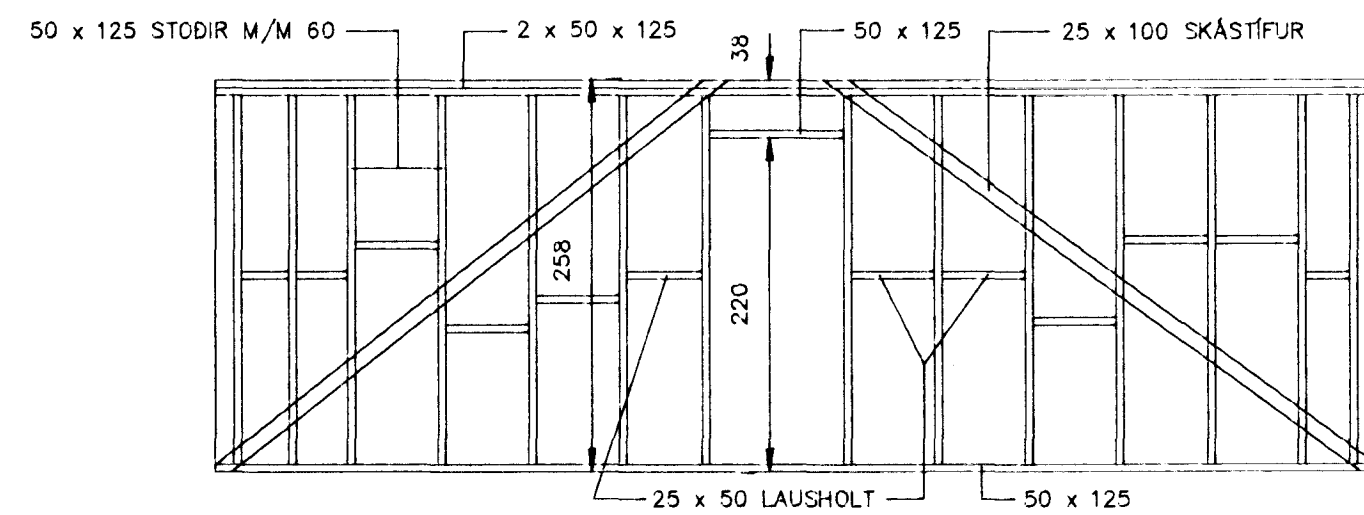


AUSTURHLID, M=1:50

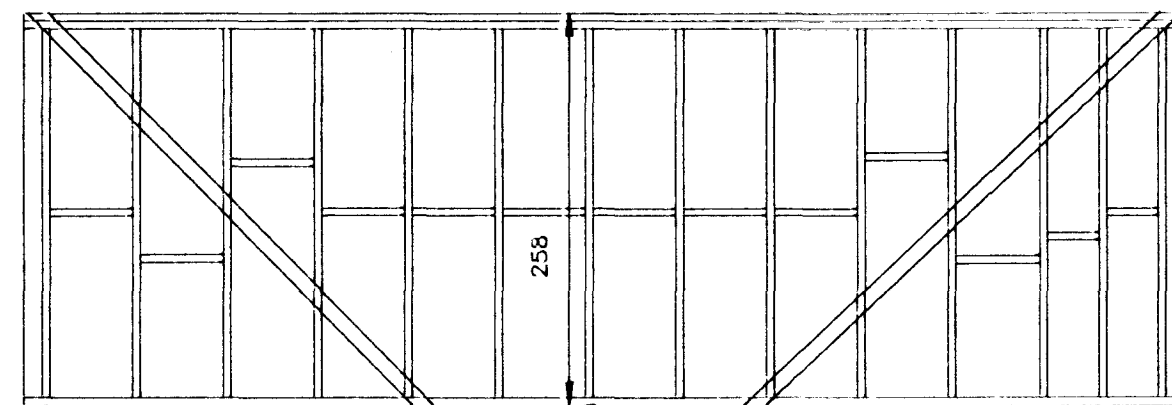

VESTURHLID, M=1:50

Byggingafulltrúi Hafnarfjarðar
 Afgreitt þann
 25 MARS 1997
 Sigurbjartur Halldórsson

TEIKNISTOFA AGNARS MAGNÚSSONAR
 ARNARHRAUNI NR.47, HAFNARFIRÐI. Sími: 565-1412

FURUHLÍÐ NR. 12	TEIKNING NR. A38-2-10
M = 1:50	HAFNARFIRÐI MARS 1997
ÚTVEGGJASTODIR BÍLSKÚRS	
 BYGGINGAVERKFRÉÐINGUR F.V.FÍ OG BYGGINGATEKNIFRÉÐINGUR	