



DG 1

Mkv. 1 : 10

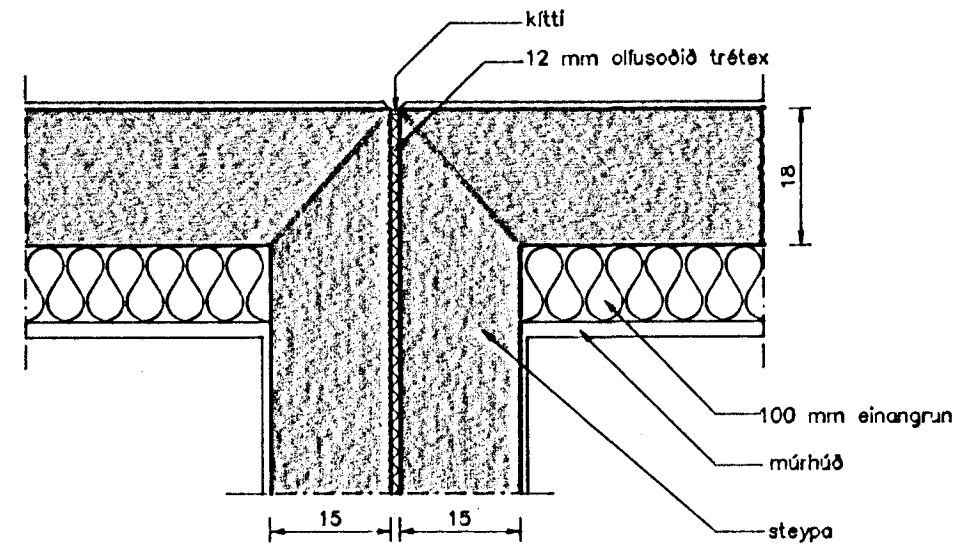



DG 2

Mkv. 1 : 10

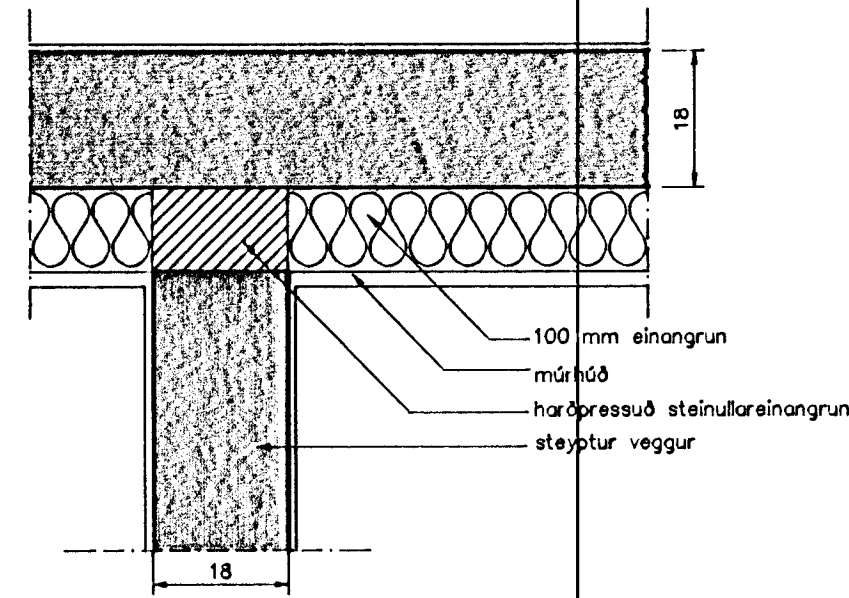

DG 3

Mkv. 1 : 10

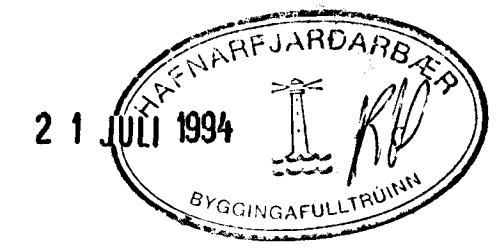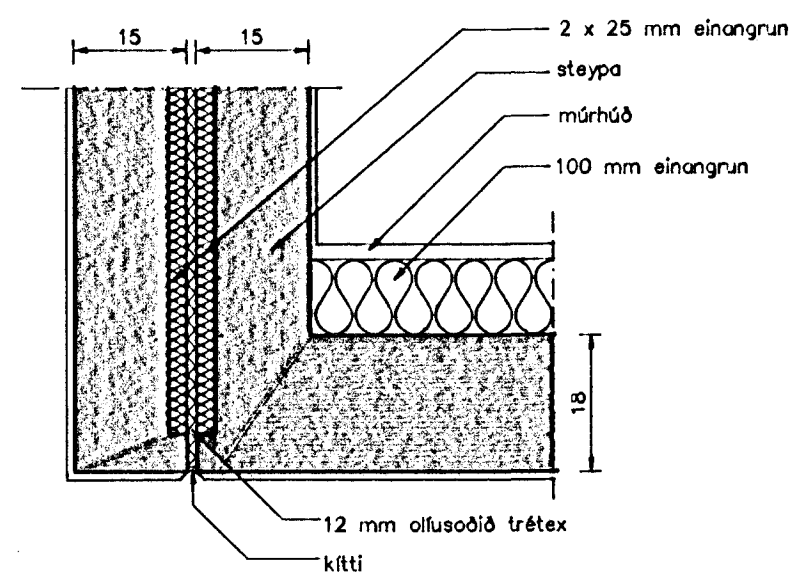

**TEIKNISTOFAN
TORGID**
RÁÐGJÖF - HÖNNUN - EFTIRLIT
ÁRMÓJ 36, 108 REYKJAVÍK, Sími 91-688866, FAX 91-688878
Pórstein Friðbjófnason, byggingateknifráðgjafi
Magnús P. Guðmundsson, innviðsæðingur

VERK: FURUHLÍÐ 13, 15 OG 17
220 HAFNARFJÖRDUR
TEIKNING: Deilimyndir 1 grunnmynd
TEIKN. NR.: 401 DAGS: 11.07.94. BREYTT:
KVARÐI: 1 : 10 VERK NR.: 94-601 HANNAÐ: MPG