
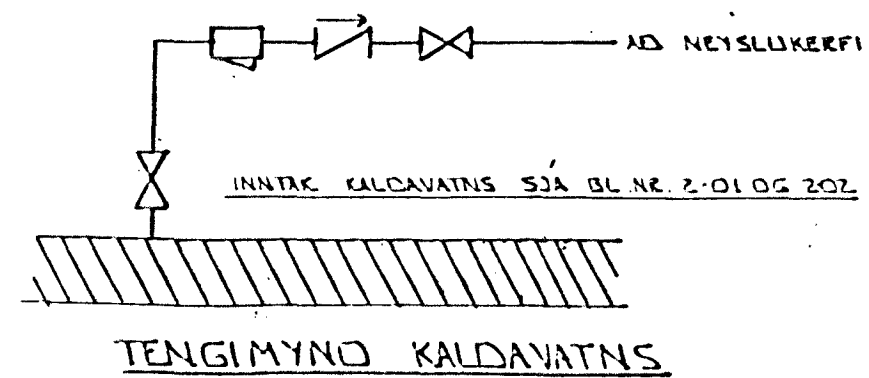


RÚMMYND VATNSLAGNA 1 : 50

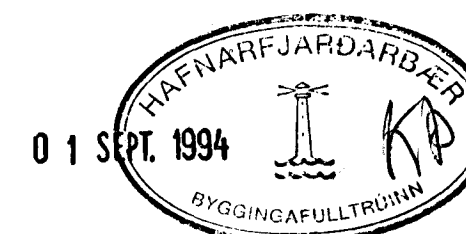

BR.	DAGS.	EDLI BR.	SIGN.

FURUHLÍÐ 1  
HAFNARFIRÐI

RÚMMYND - VATNSLAGNA

MKV 1 : 50
DAGS. ÁGÚST '94
VERK NR. 9310
TEIKN NR. 2-05
HANNAD
TEIKNAD GH
YFIRFARID

**GP** TÆKNIPJÓNUSTA  
SIGURDAR ÞORLEIFSSONAR HF

STRANDGÖTU 11 - 220 HAFNARFJÖRÐUR - Sími 54255 - FAX 652875