



LASKI 12 M KROSSV.
BEGGJA MEGIN
4 X 8 STK 40/
40 KAMBS.


24 CM

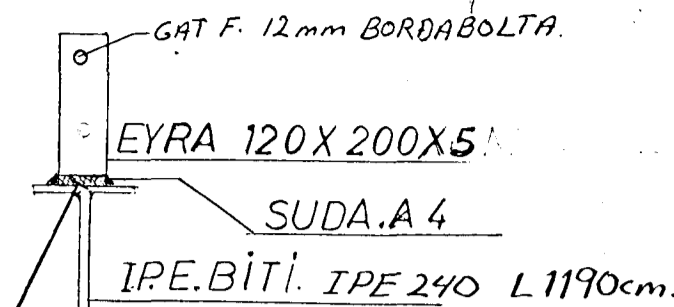


M 1:5

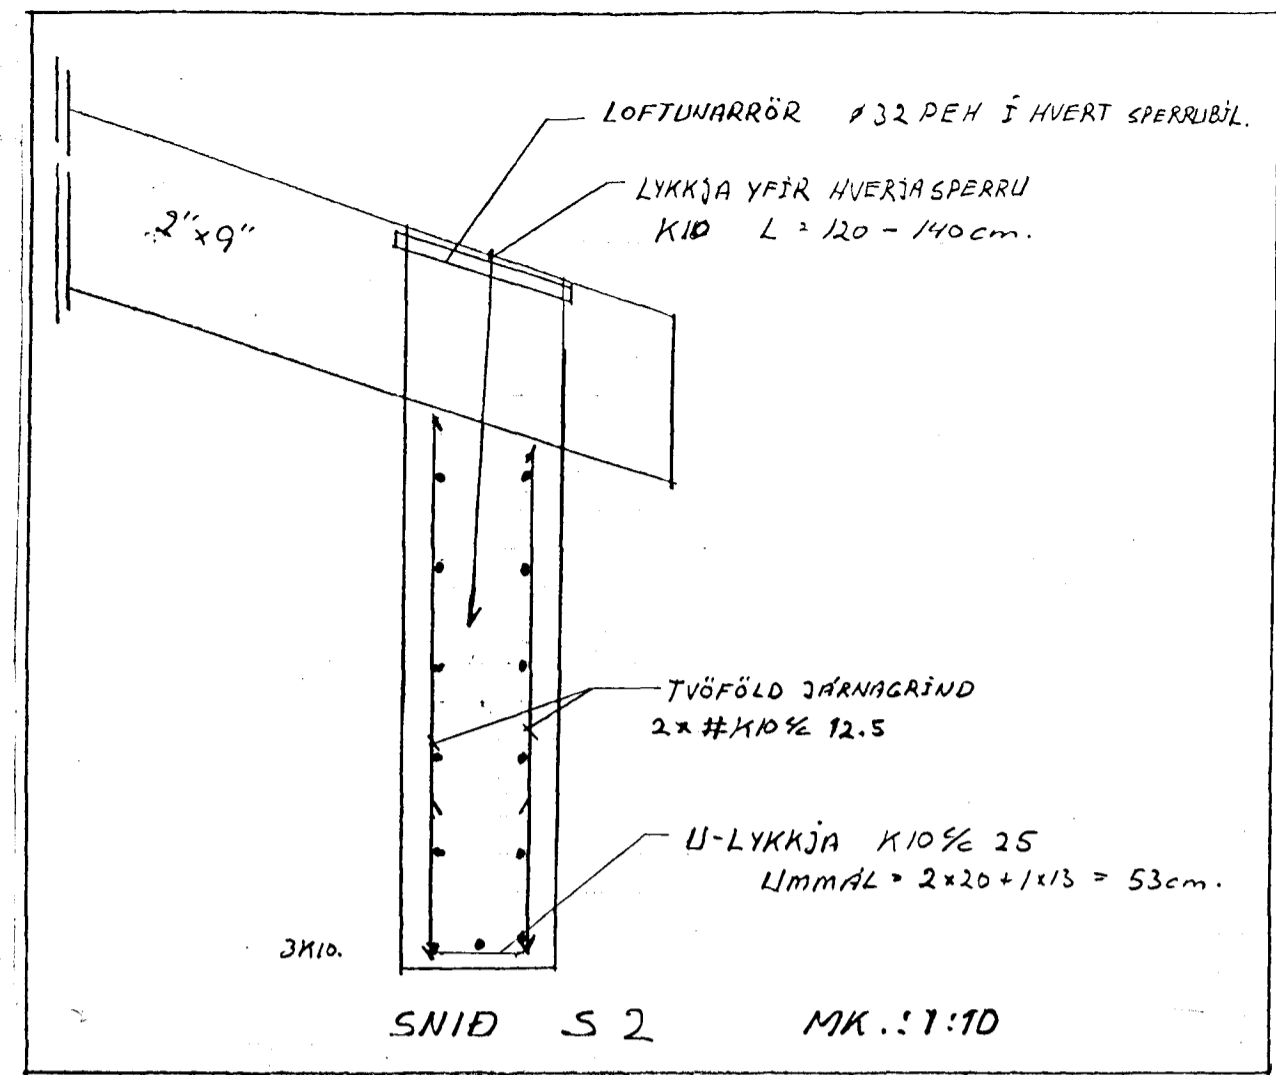


SNID S 2 MK.: 1:10

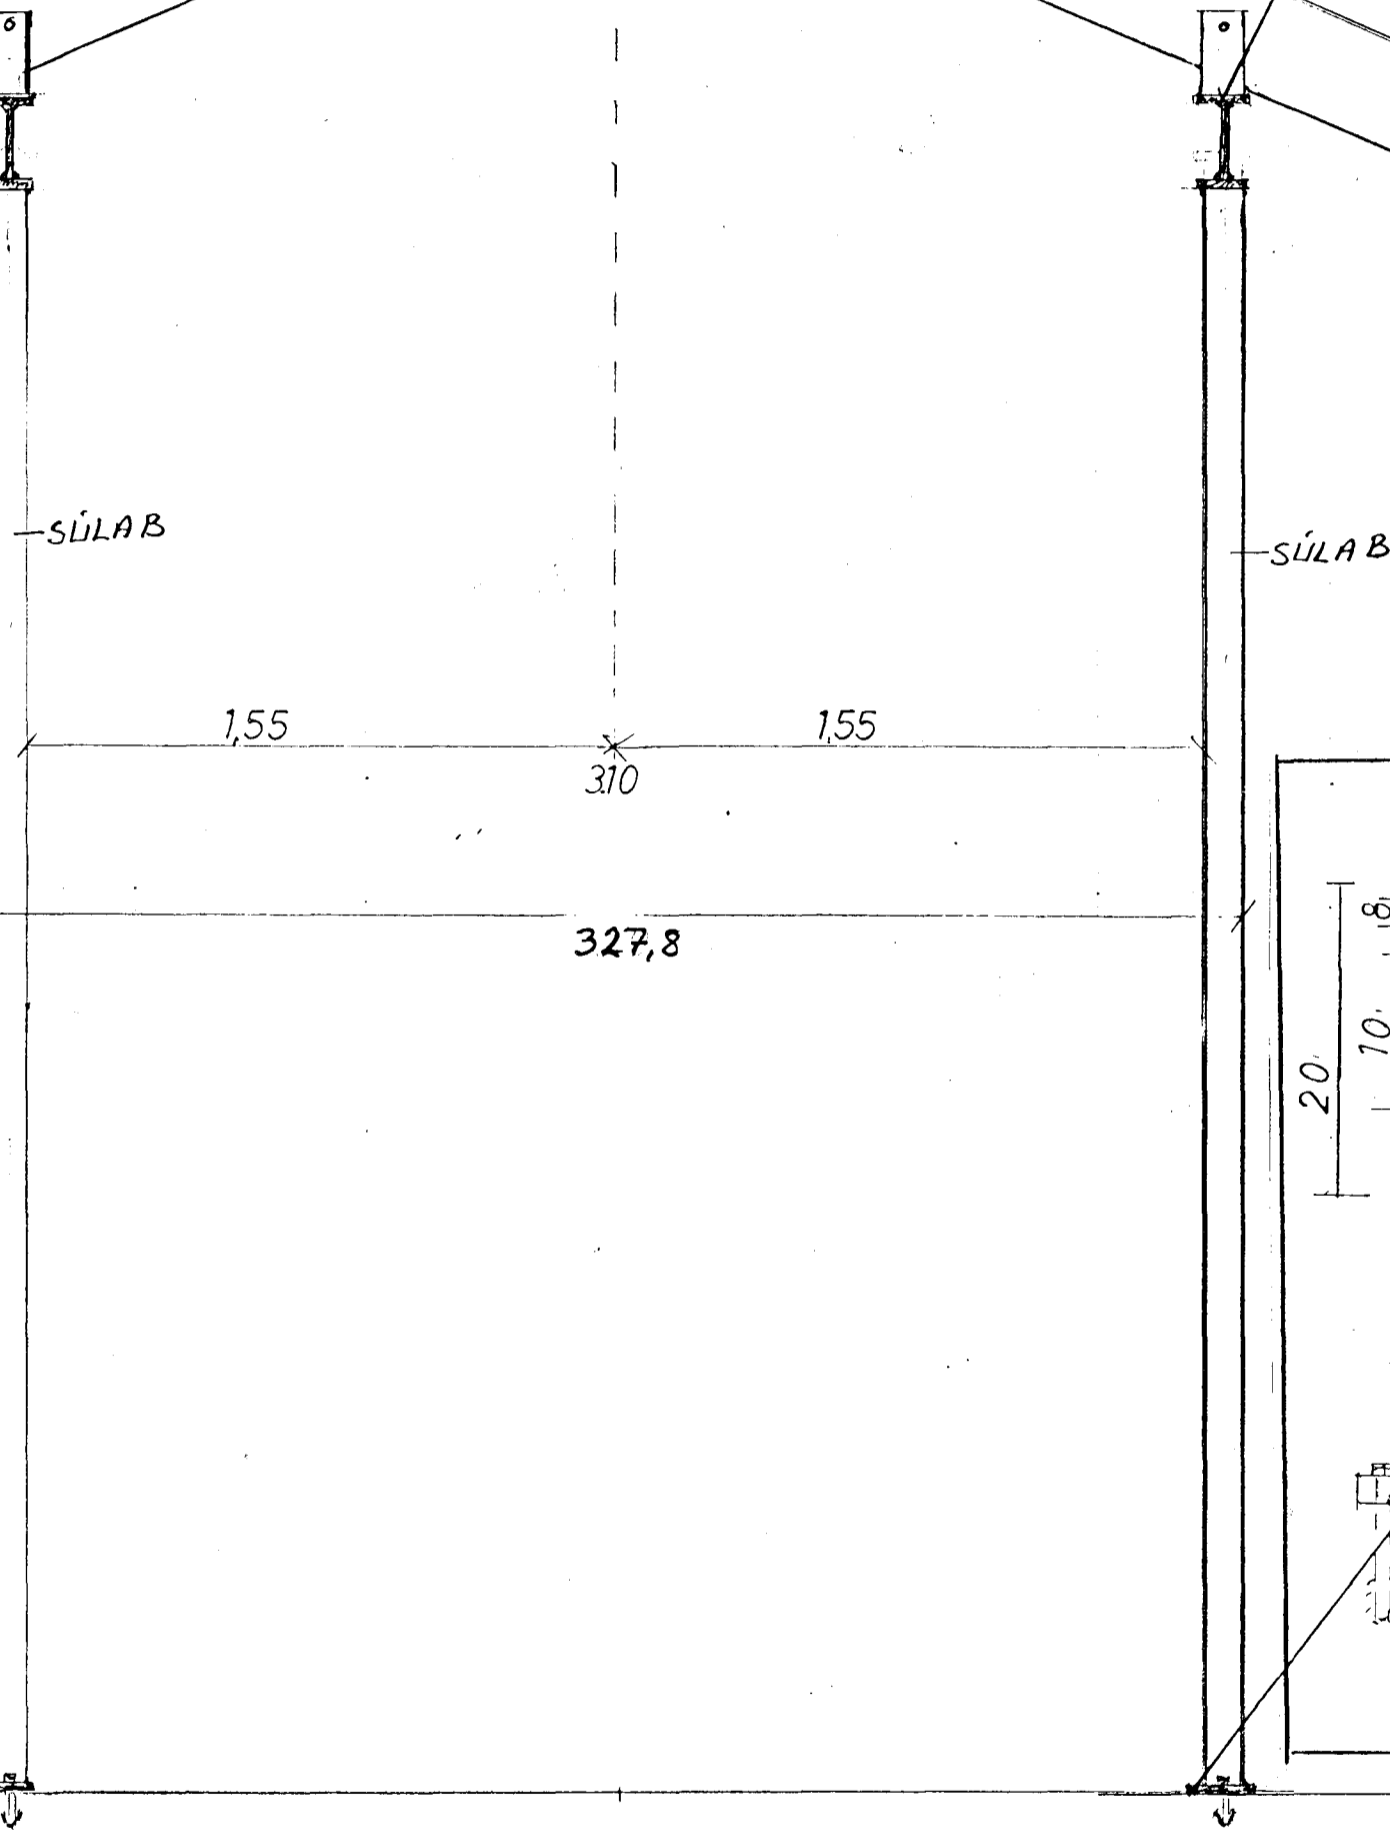


SNID S 5 MK.: 1:20

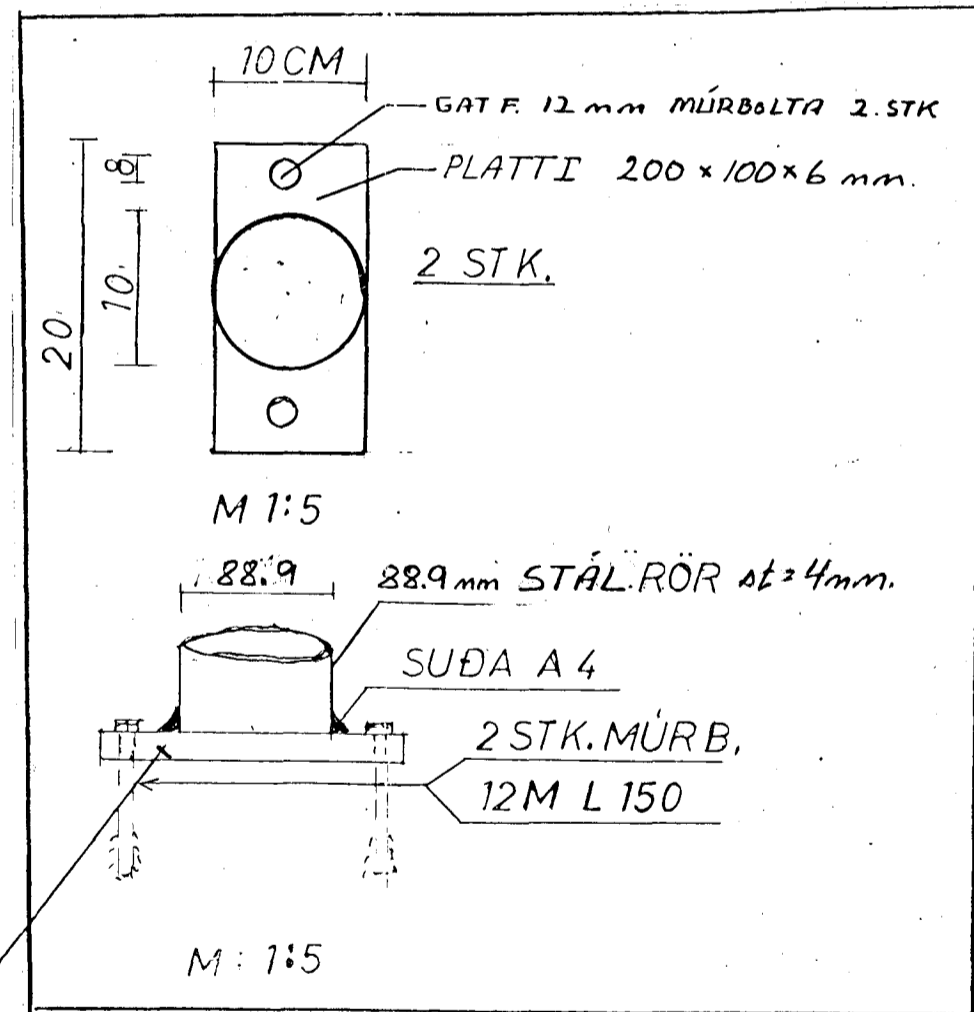

M: 1:5

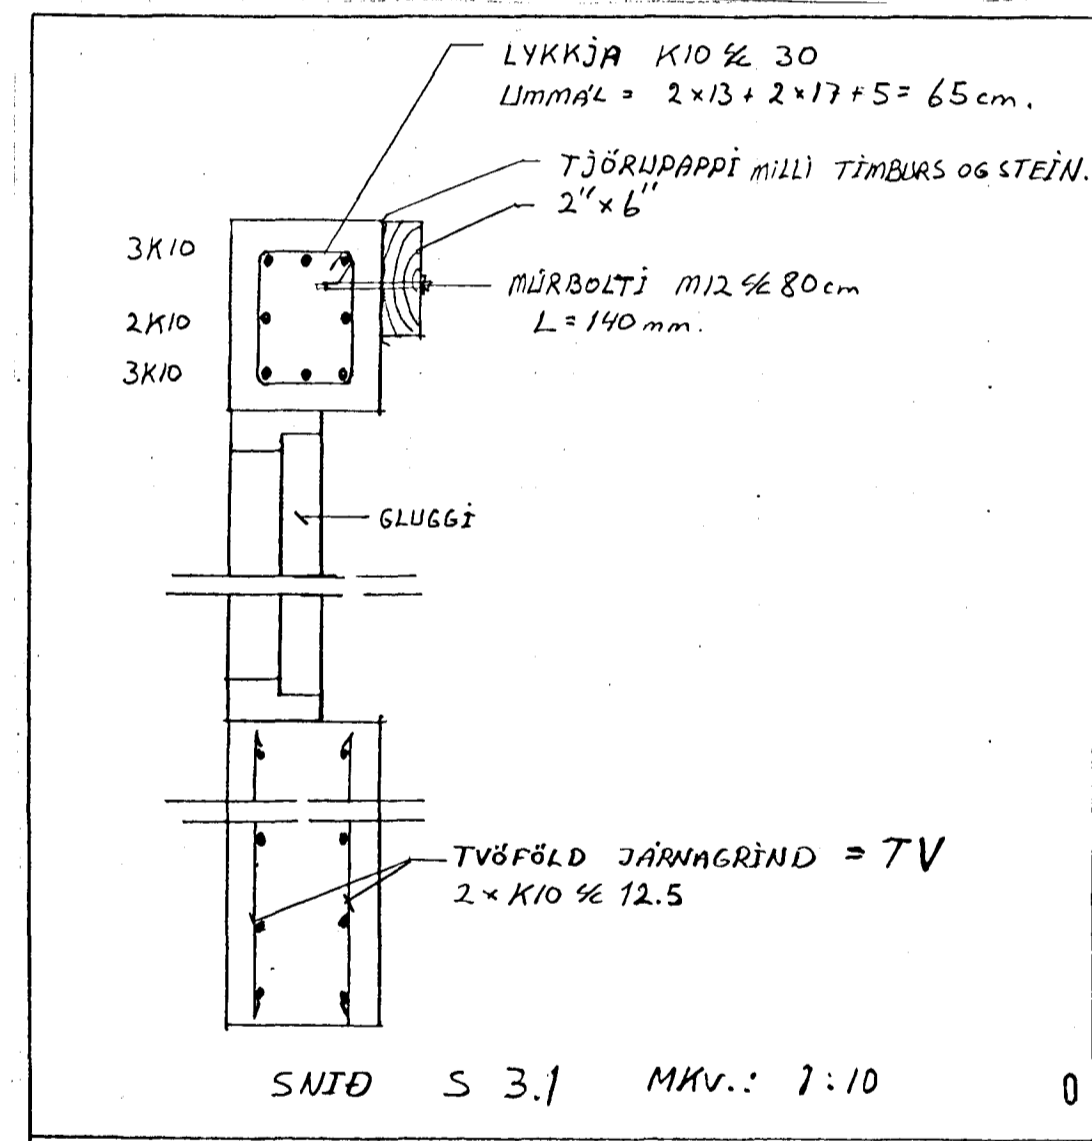

SNID S 3.1 MKv.: 1:10

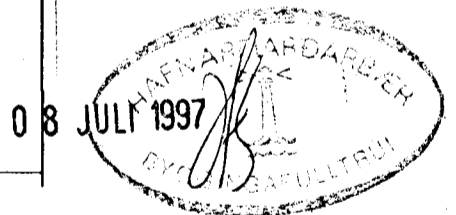

BR:	DAGS:	EDLI BR:	SIGN:
STADUR:	FURUHÍÐ 31		
SVEITAF:	220 HAFAREYFJÖRDUR		
TEXTI:	ÞAKVIRKI, SNID, DEILLÁSÝND.		
EFNI:			
DAGS:	21. Júní 1997.		
VERK NR.:	FURUHÍÐ-33/15		
TEIKN NR.:	107		
MKV.:	1:20, 1:10, 1:5		
HANNAÐ:	SIGURBJ. HALLD		
TEIKNAD:	SIGURBJ. HALLD		
YFIRF.:	SIGURBJ. HALLD		
SIGURBJARTUR, HALLDÓRSSON			
SUDURGÖTU 78			
115 565-5707			
UNDIRSKRIFT ABYRGDARHAFA: Sigurð Halld			