
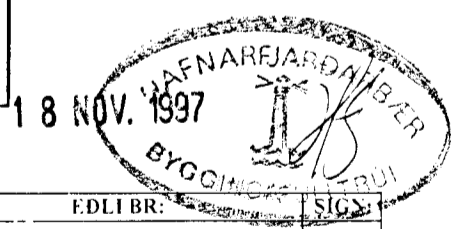
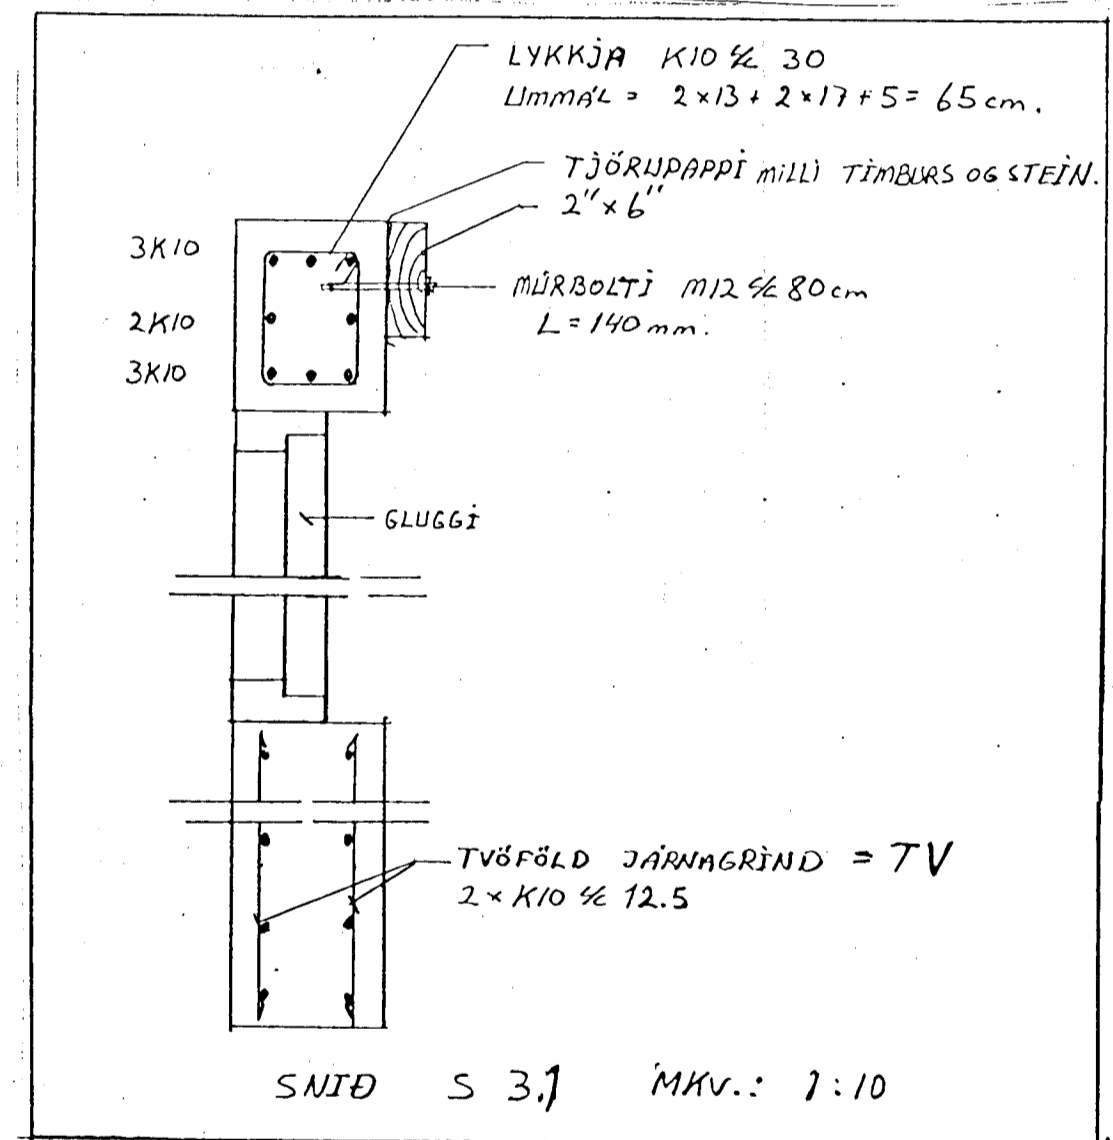
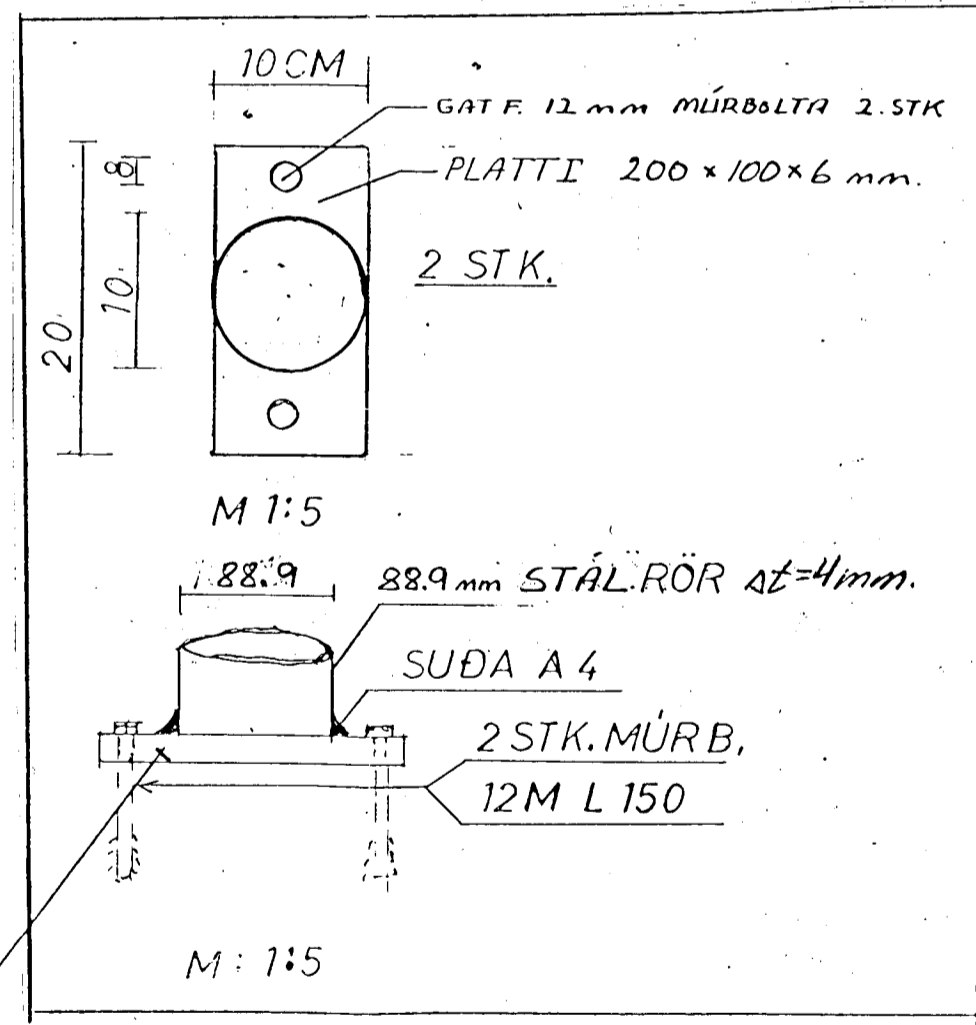
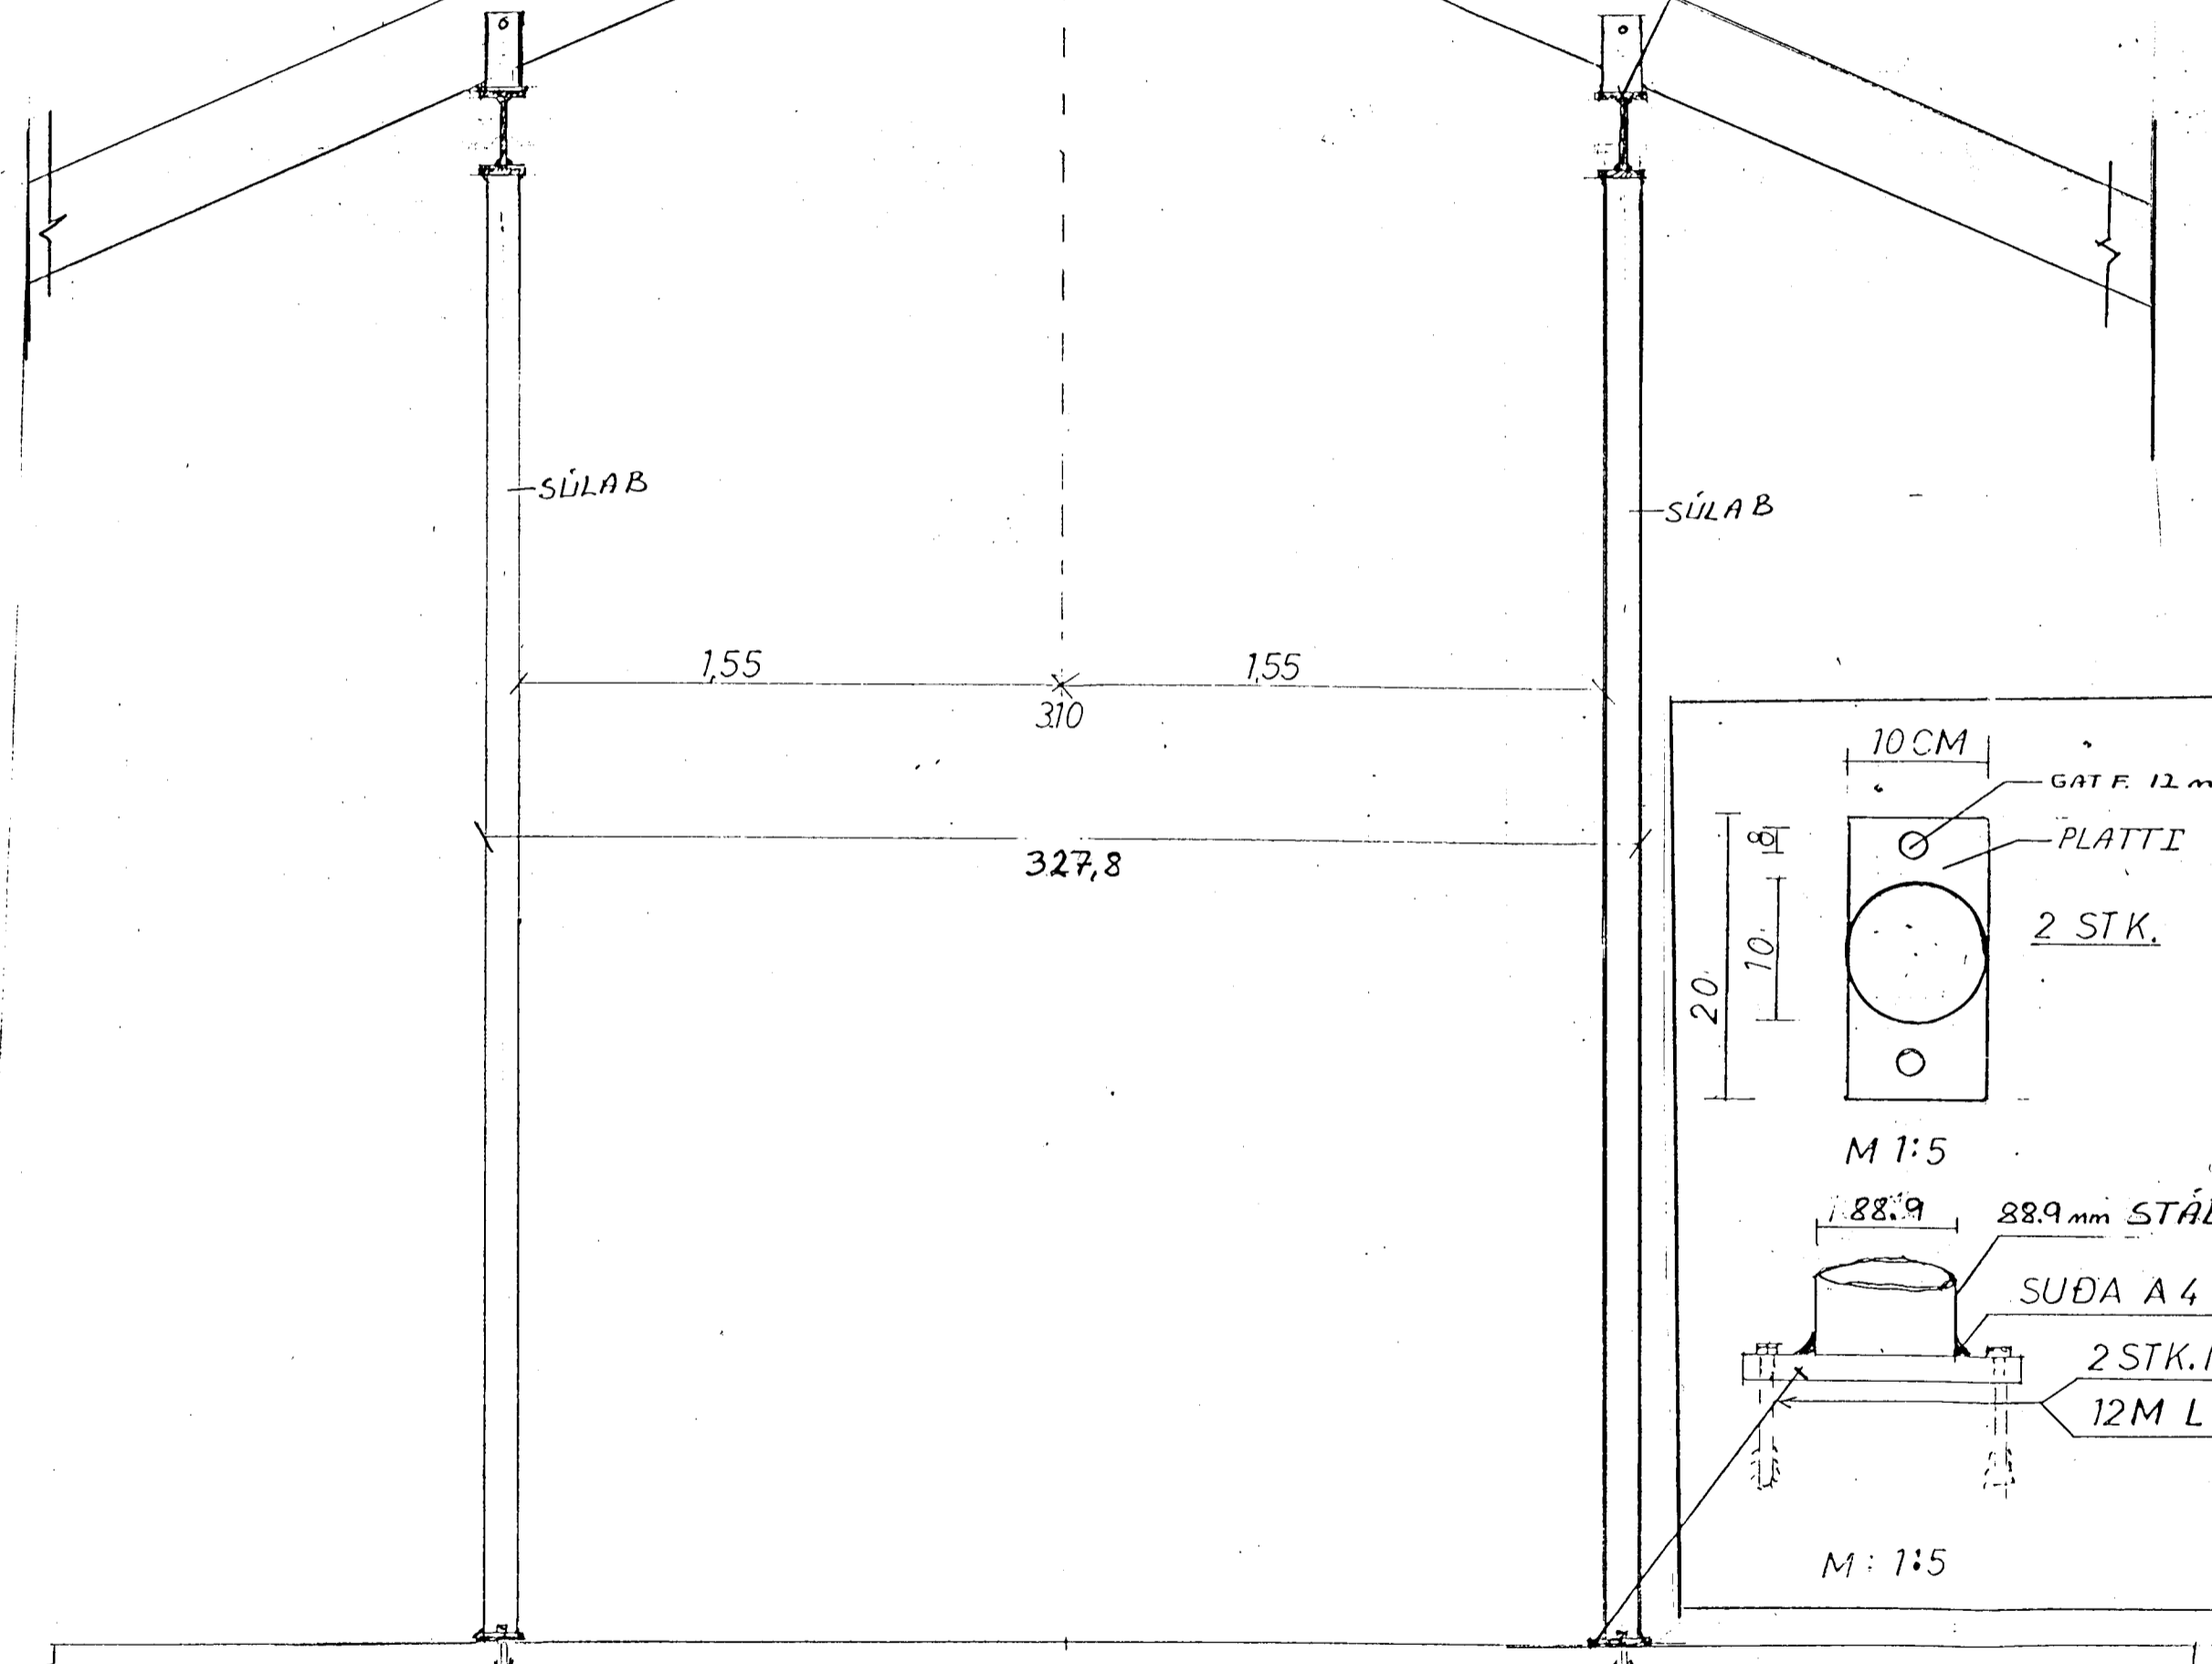
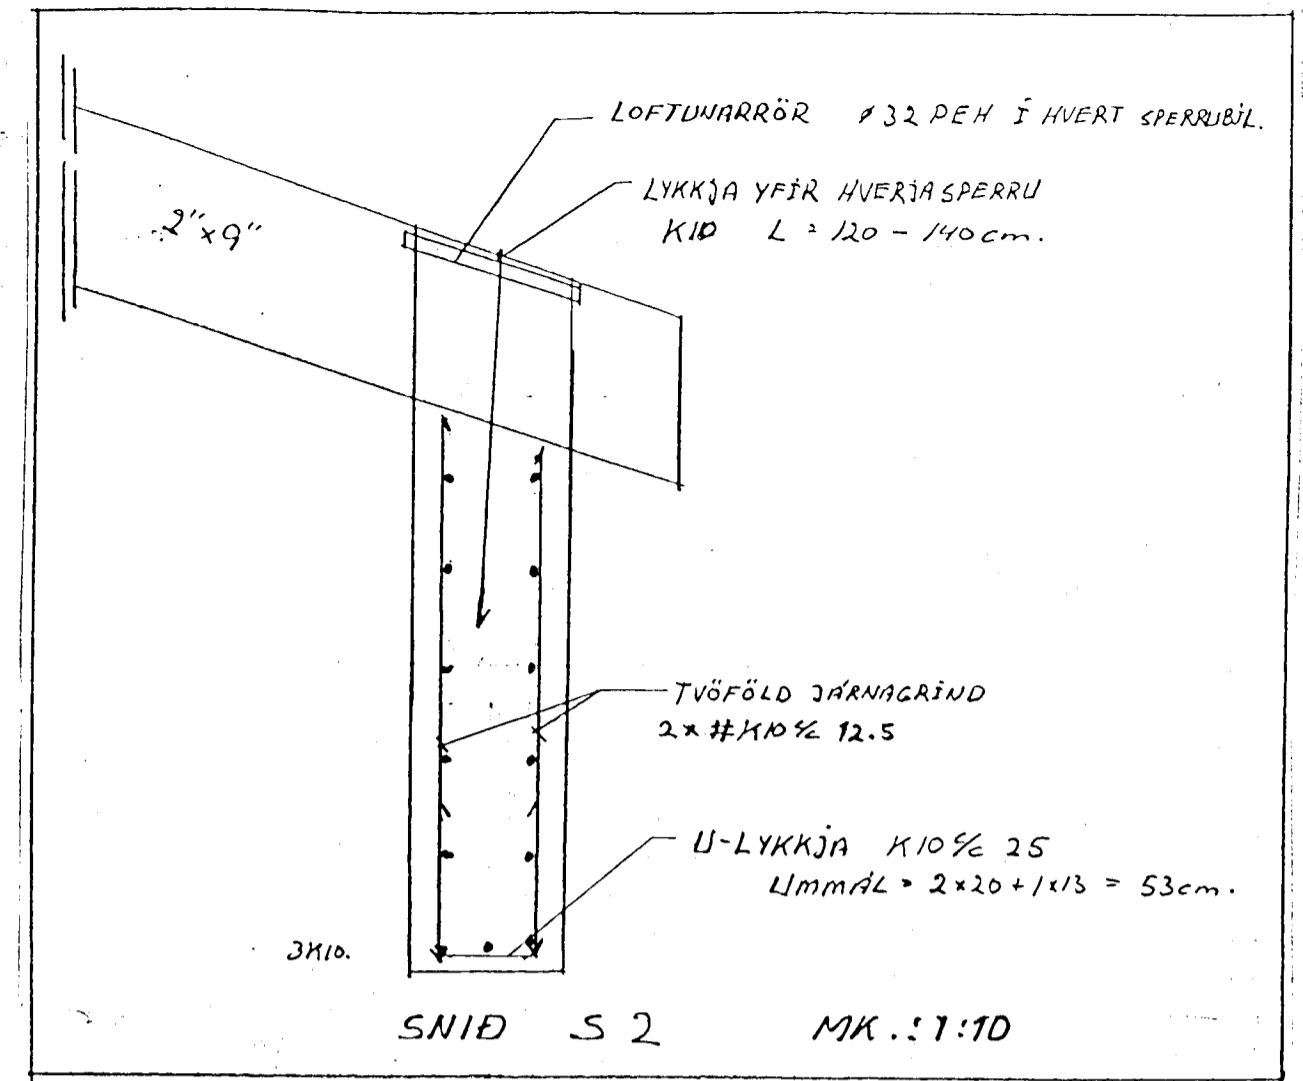


LASKI 12 M KROSSV.
BEGGJA MEGIN
4 X 8 STK 40/40 KAMBS.

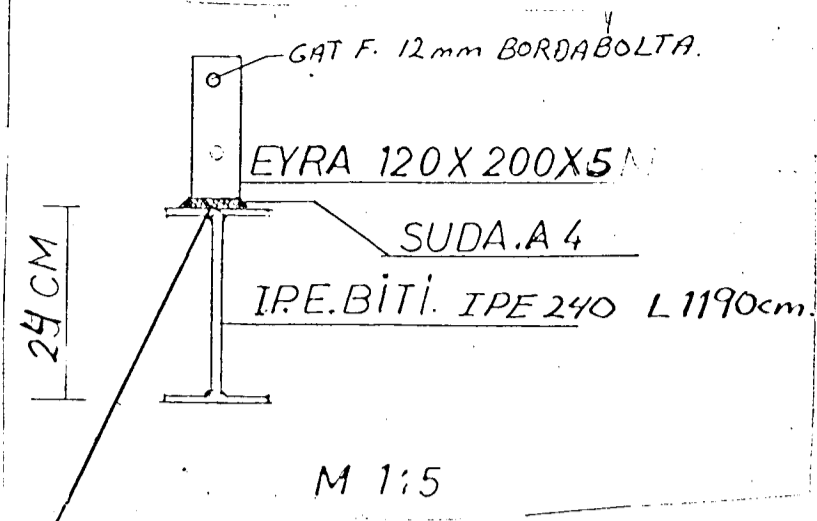

BR:	DAGS:	EDLI BR:	SIG:
STADUR	FURUHLID 33		
SVEITAF	220 HAFNAREFJÖRÐUR		
TEXTI:	PAKVIRKI, SNID, DEILLÁSÝND.		
EFNI:			
DAGS:	20/10 1997.		
VERK NR.	15		
TEIKN NR.	107		
MKS.:	1:5, 1:10, 1:20.		
HANNAÐ:	SIGURBJ HALLD		
TEIKNAD.	SIGURBJ HALLD		
YFIRF.	SIGURBJ HALLD		
SIGURBJARTUR HALLDÓRSSON			
SUDURGÖTU 78			
HS 565-5707			
UNDIRSKRIFT ABYRGGARHAFA 14/10 97			