



GRUNNAMMNING 1 : 50

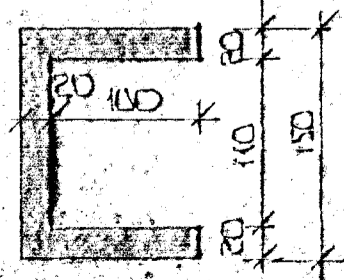

STREIPA:
S > 250
VS ≤ 0.5
LOFT ≥ 6%
SEMENT ≥ 300 KG/M ³

SKÝRINGAR

ALMEUNAR SKÝRINGAR SJÁ BL.NR. 1-01
SMÍÐ SJÁ BL.NR. 1-03.

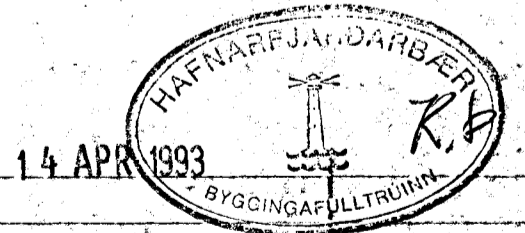

BR.NR.	DAGS.	EBLI BREYTINGAR	SGN.
			DAGS MARS, '95
FURUHLÍÐ 3 HAFNARFIRÐI			HAFNAR
UNDIRSTÖÐLIR-MÁLTEKNI			TEKNAEFTIR
MALKV. 1 1 : 50			VERK NR.
SIGURDUR ÞORLEIFSSON			9311
TEKNIFRÉÐINGUR F.T.F.F.			BLAÐUR.
SKRANGÖTU 11 HAFNARFIRÐI SÍMI 54751/54235			1-02