


FURUVELLIR

Sambykkt þann

25 MARS 2004

Byggingafulfrúinn í Hafnarhlíð
F.h. Kristján Þórarinnsson

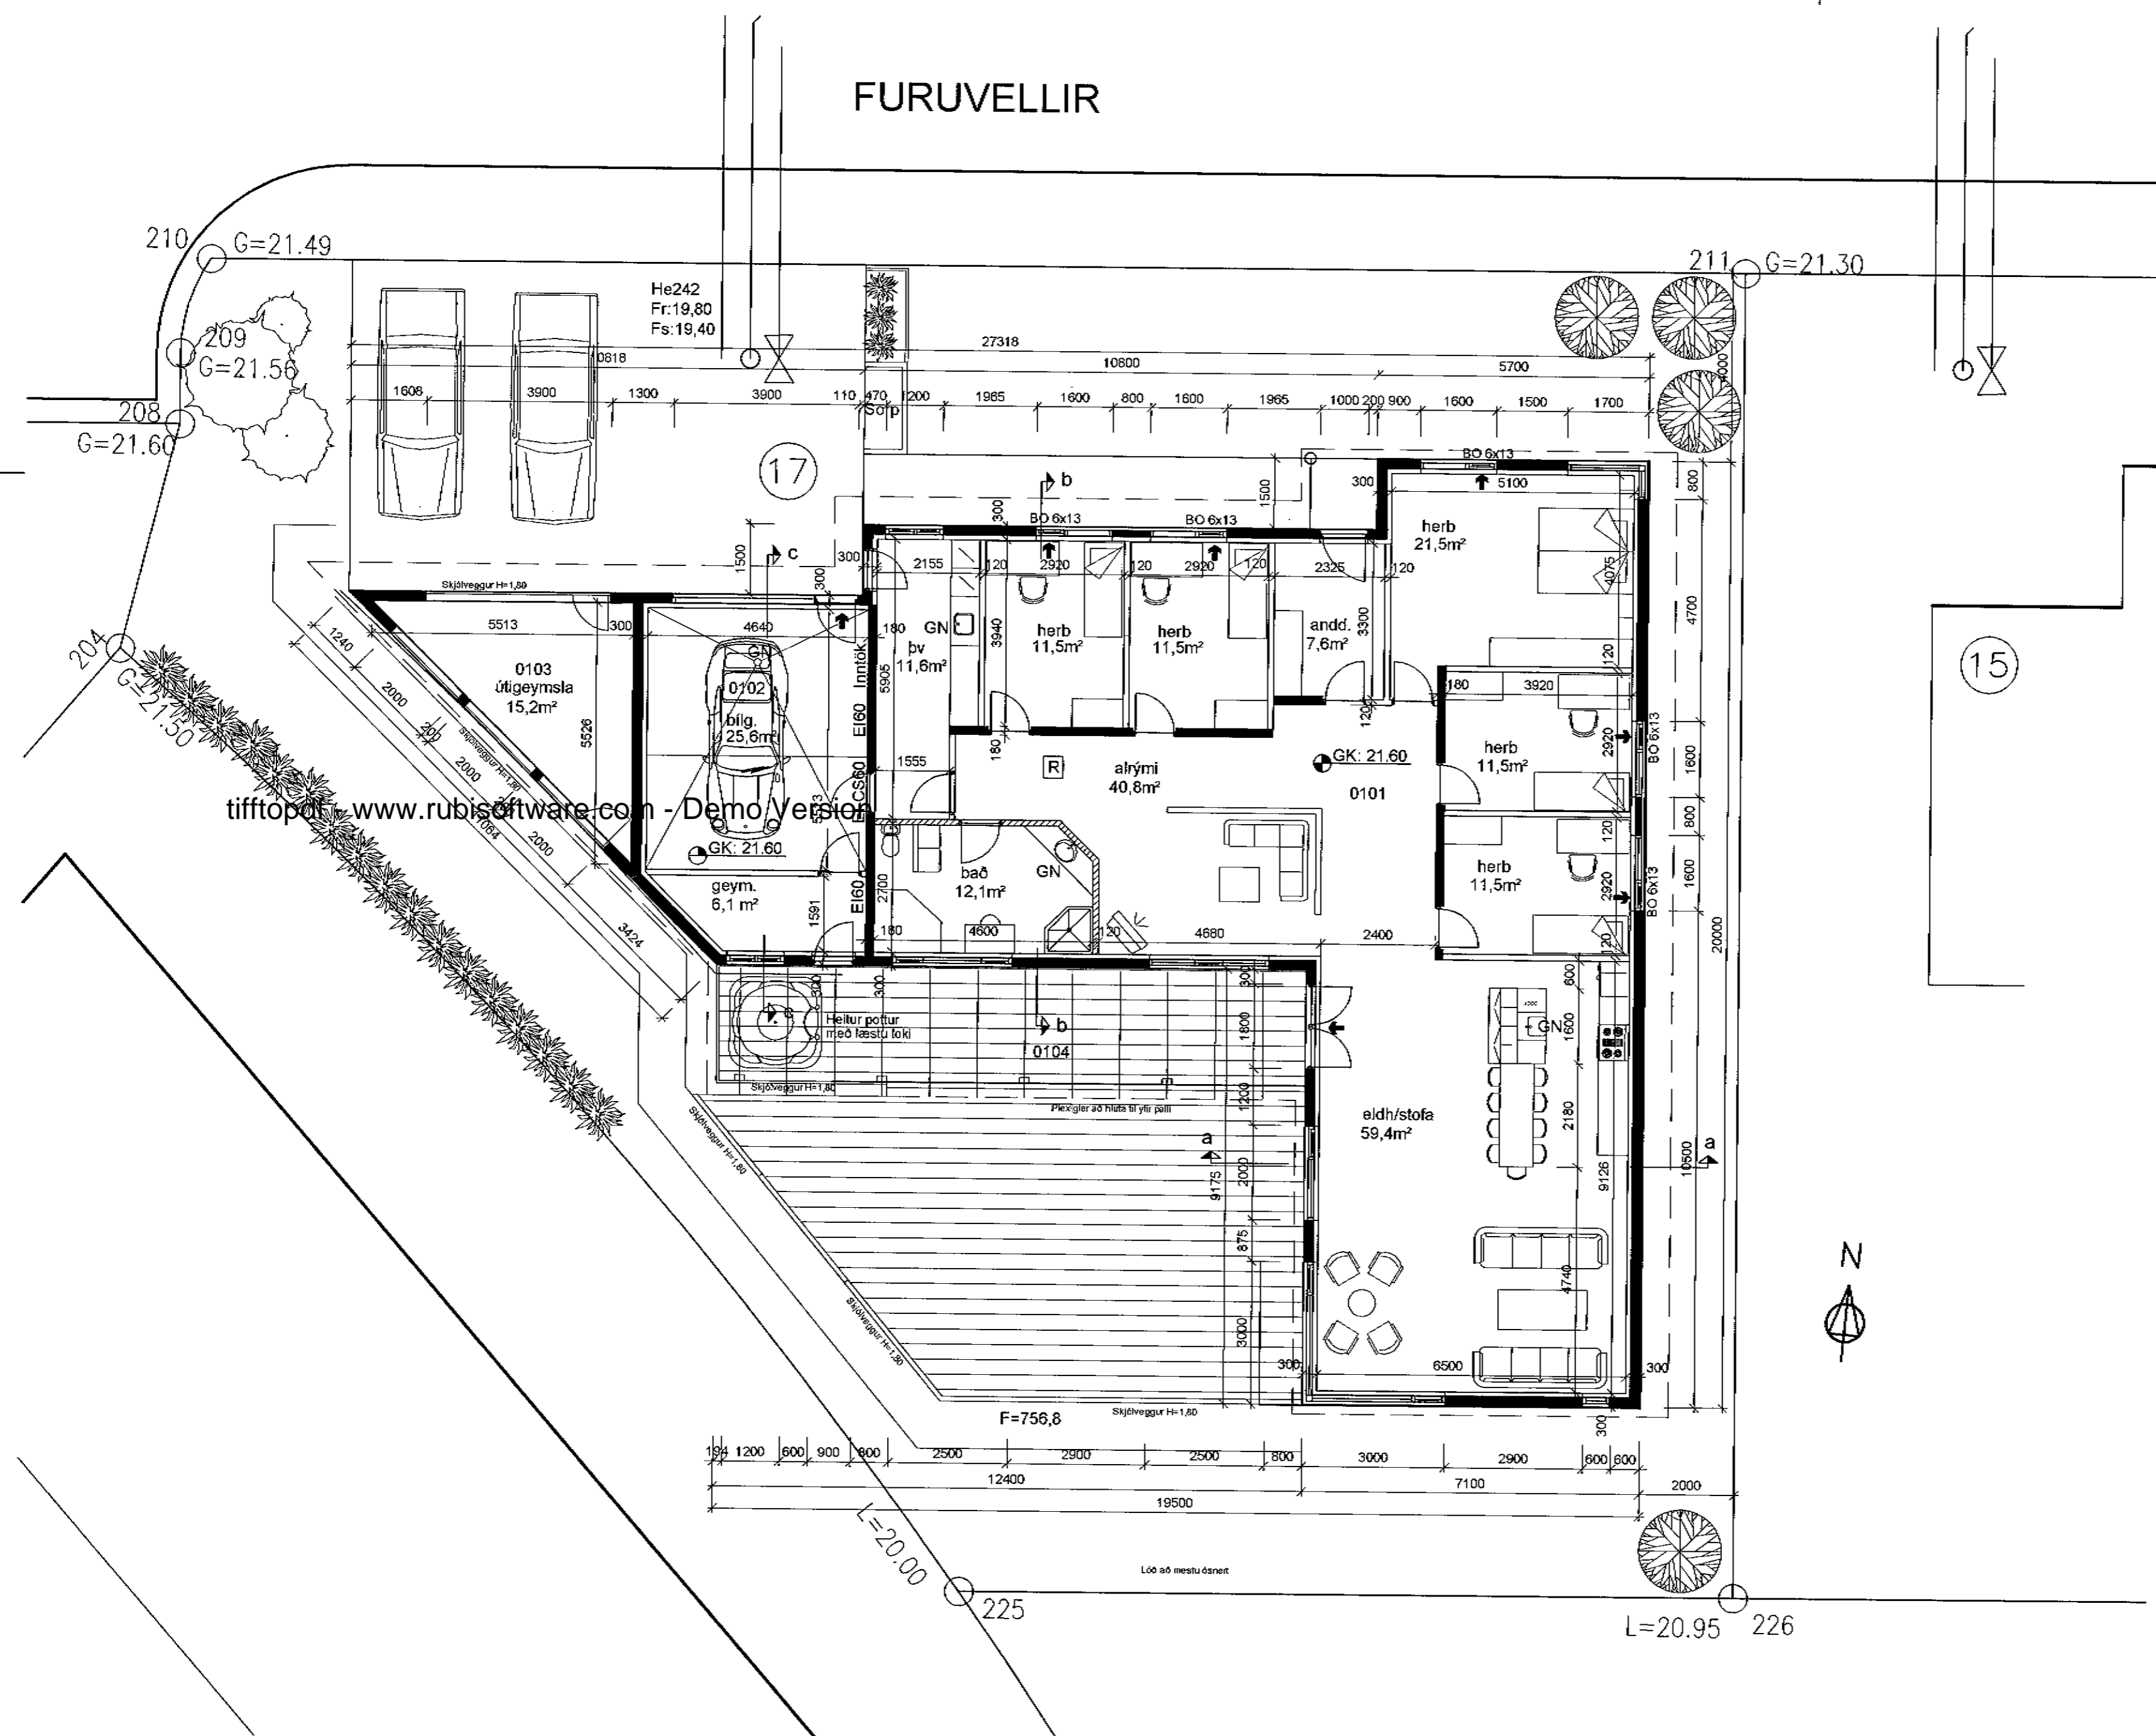

tifftop.com - www.rubissoftware.com - Demo Version

101
Furuvellir 17
Grunnmýnd

Handwritten signature
háttala / teikn: PP/EC kv: 1/100
dags: 12.02.04 verknr.: 0352

FRANZK FERÐIRSSON ARCHITECT F.A.SÍ, 210256-41589, FF-ARK@SLANDIA.IS
KLAPPAÐASTÍG, 101 REYKJAVÍK, SÍMI 5510 60, FAX 5510 66

TEIKNISTOFAN THAK