


Samþykkt þann
 07 JAN. 2004
 Byggingafulltrúinn í Hafnarfirði
 F.h. Kristján Þórarinnsson

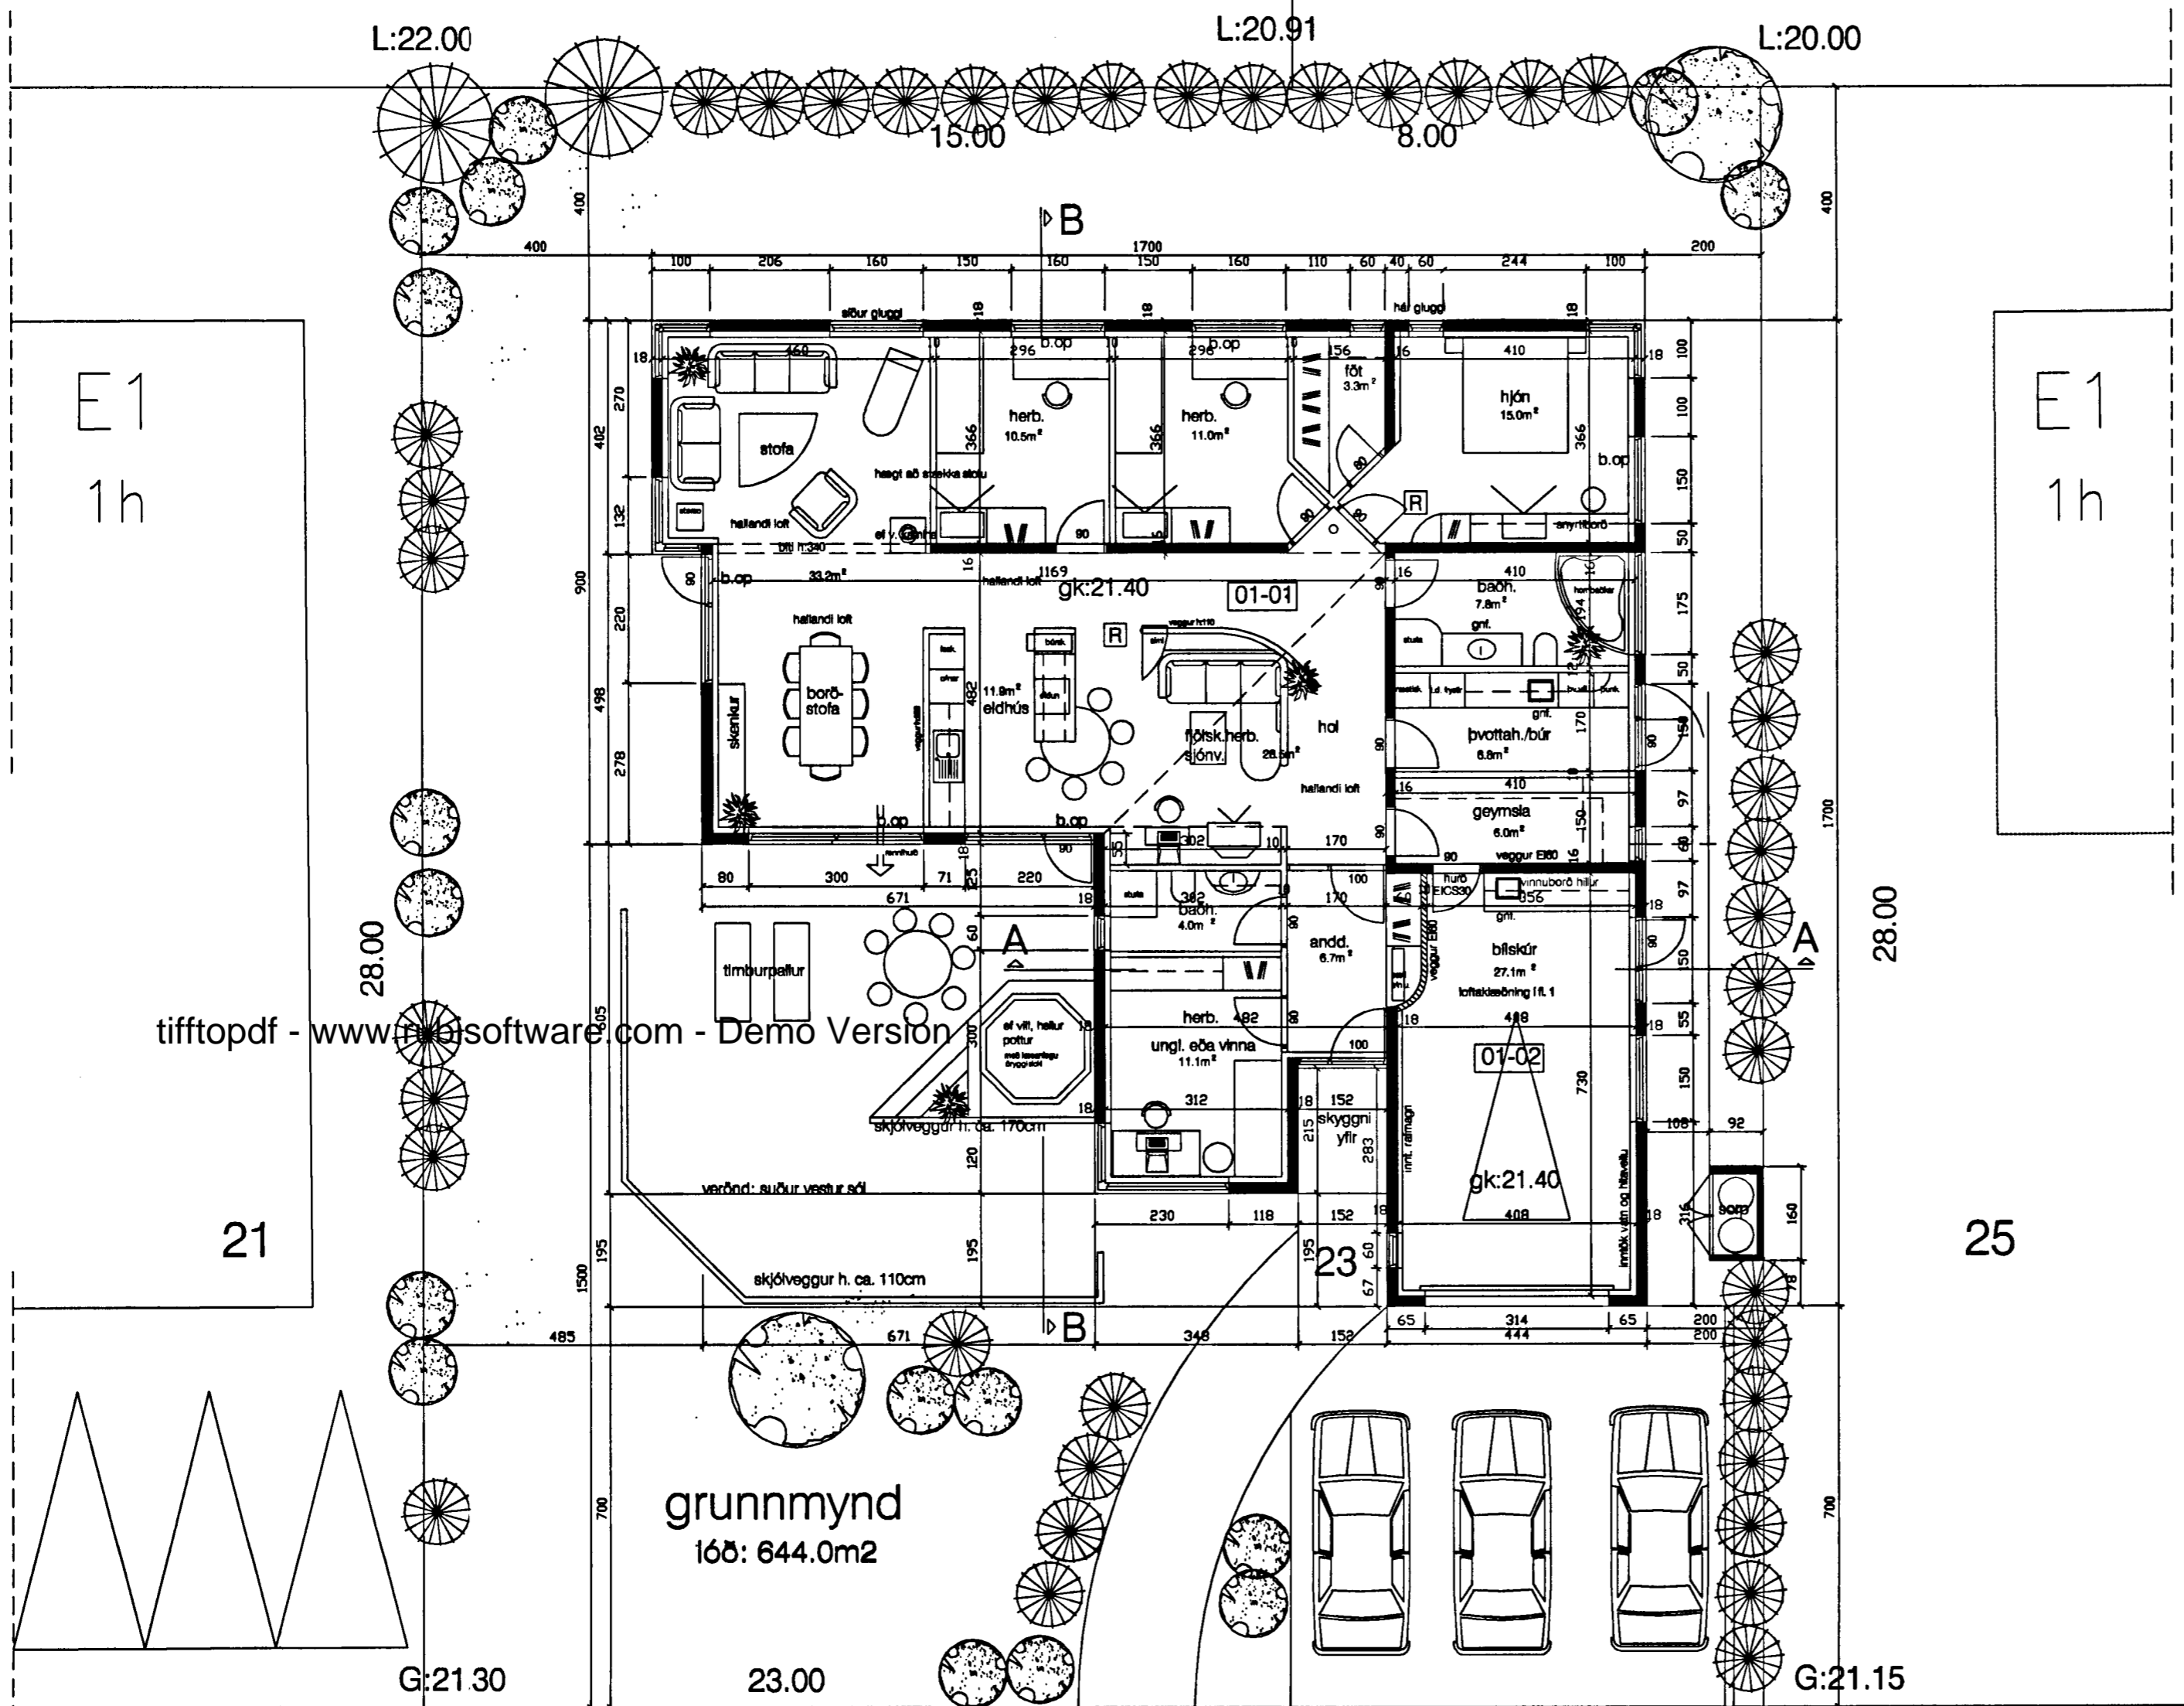


tifftopdf - www.tifftopdf.com - Demo Version

E1
 1h
 21

E1
 1h
 25

Furuvellir

02	 Furuvellir 23 grunnmynd	1:100 6. Jan. '04	archús ehf
	Guðmundur Gunnlaugsson, arkitekt FAÍ kt: 190554-3419 Teiknistofan Archús ehf, Stórhöfða 17, 112 Reykjavík. s: 5677735-fax 5677736. kt: 631298-4439. gudmgark@islandia.is. <i>Guðm. G. 190554-3419</i>		