


1. DELA 500/ksd \varnothing 18m
2. Öyggisloti. 14/km².
3. Blöndunarlokki.
4. Vatnsinntök.

KETILL 2.5m² m/spiral.
 ÖFNAR PANELOFNOR
 ÖFNKRANAR TÚSTILLI

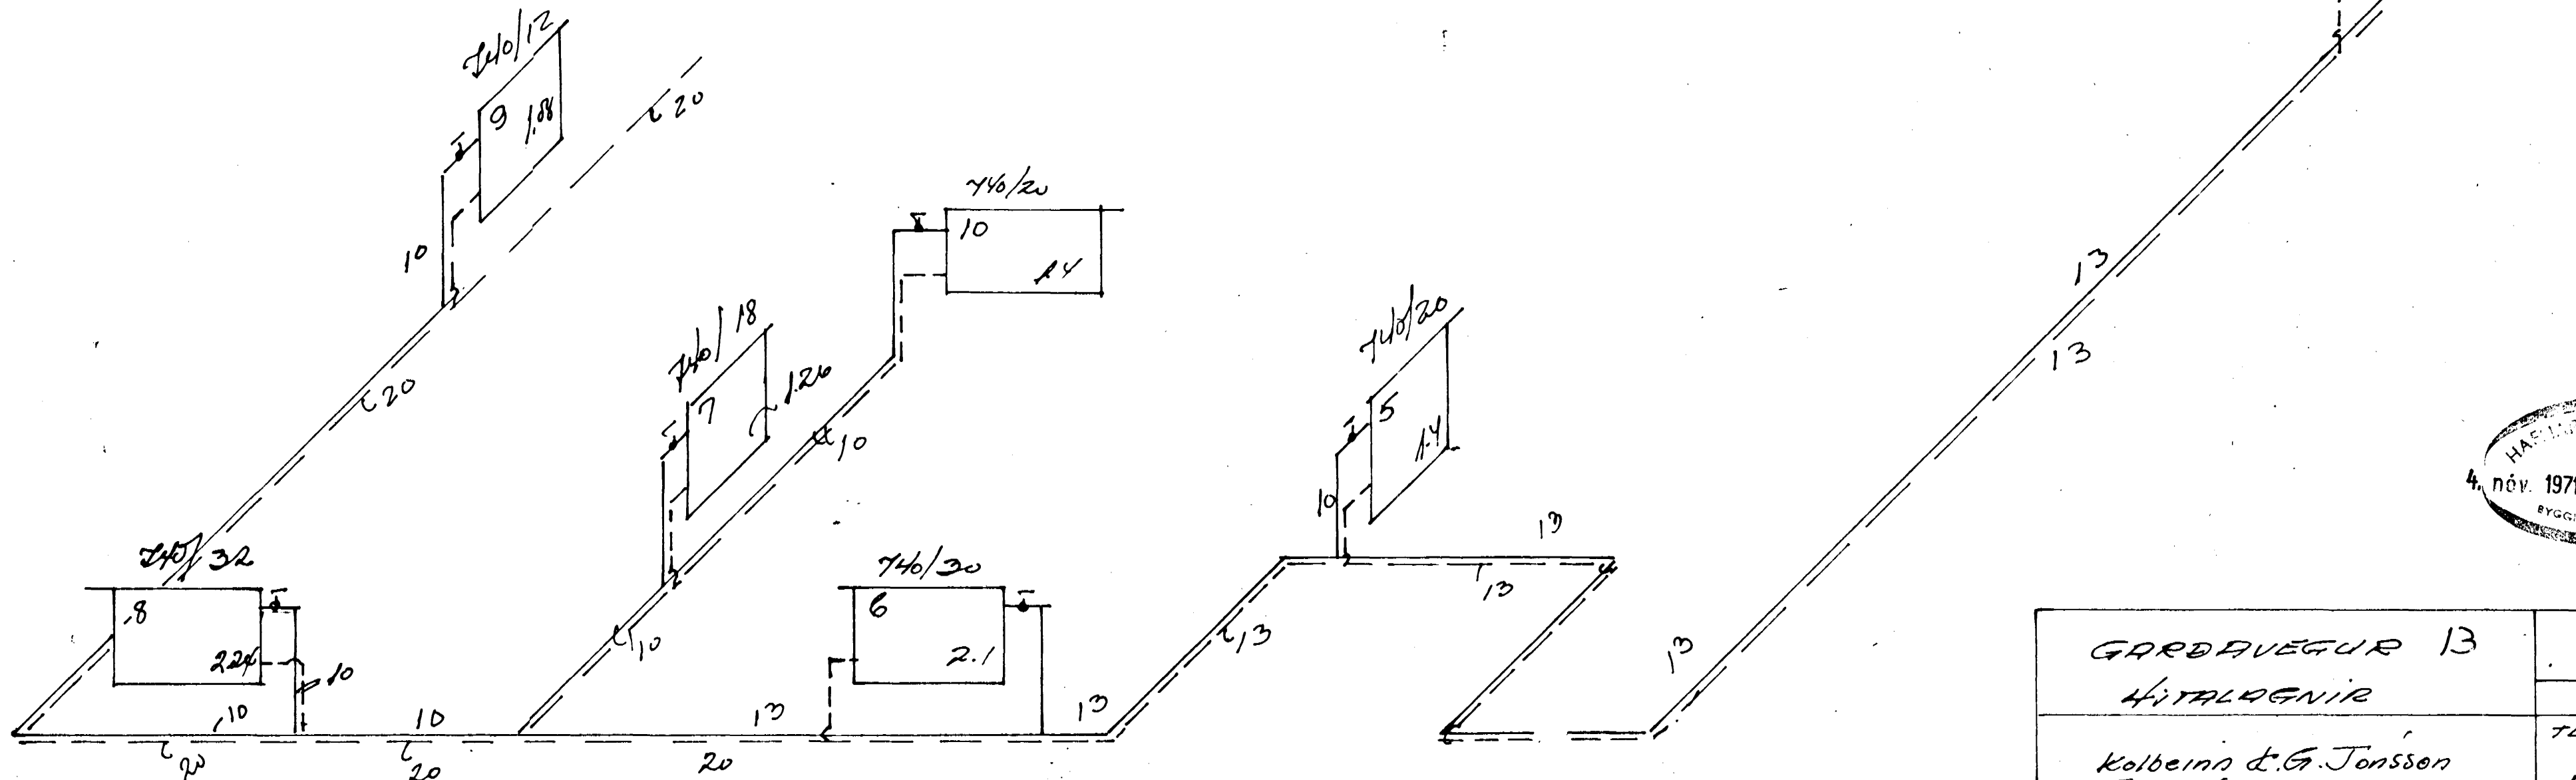

GARÐAVEGUR 13 HÍTALAGNIR	Byggt. 28.10.71
	TEKIN. Jón.
Kolbeinn d.G. Jónsson Valsið.	TEKIN. NE. rel. 1.