


Hús Pinnboga Stigmarssonar Gardaveg 15


Mk.v: 1:200 og 1:100

Sp. 25/6/58

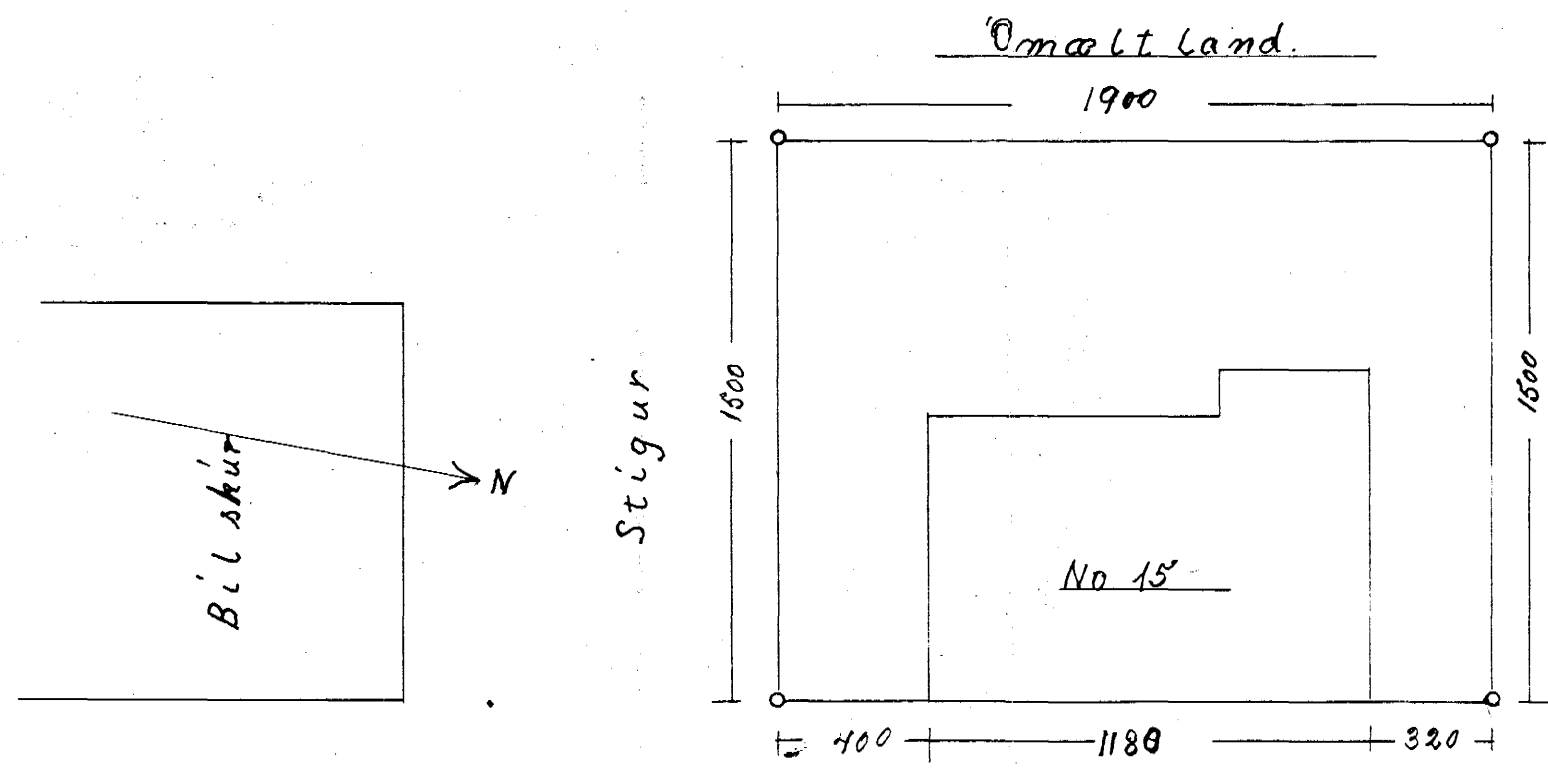

Þjónn Ólafsson Trésmitun

Gardavegur

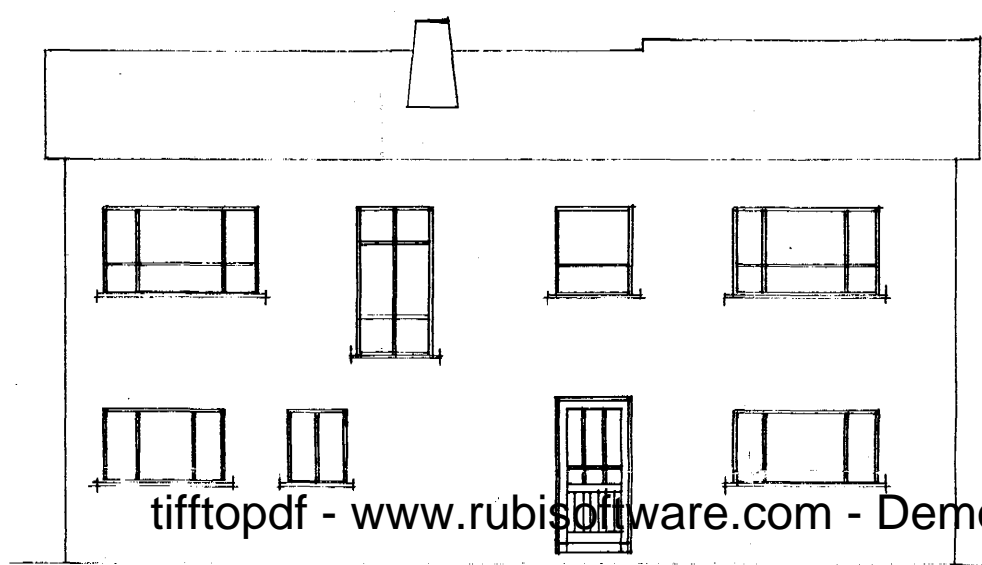


tifftopdf - www.rubissoftware.com - Demo Version


Austur




Vestur

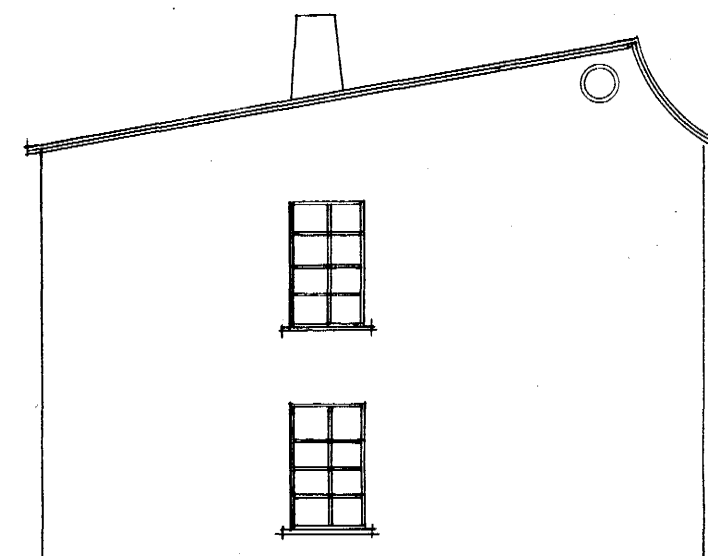


Norður

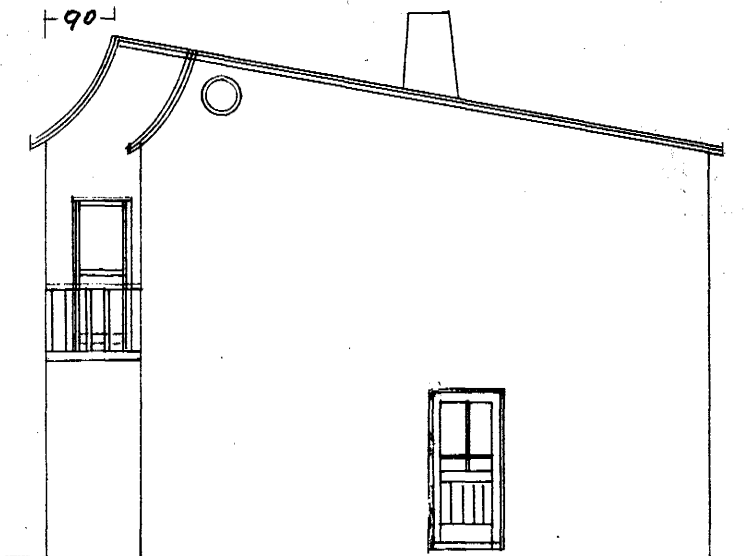


Suður

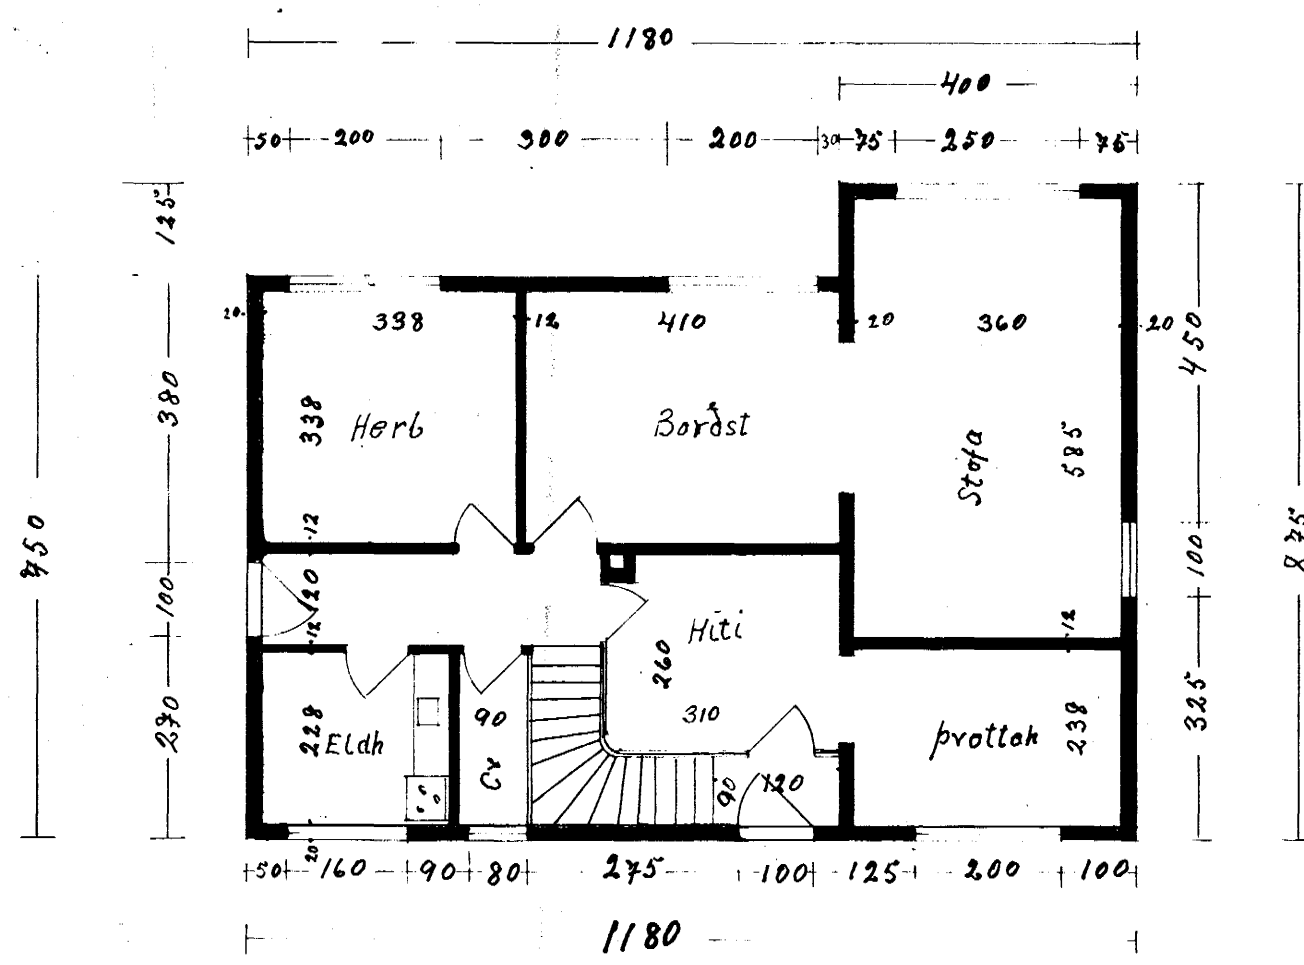

1. Hæð

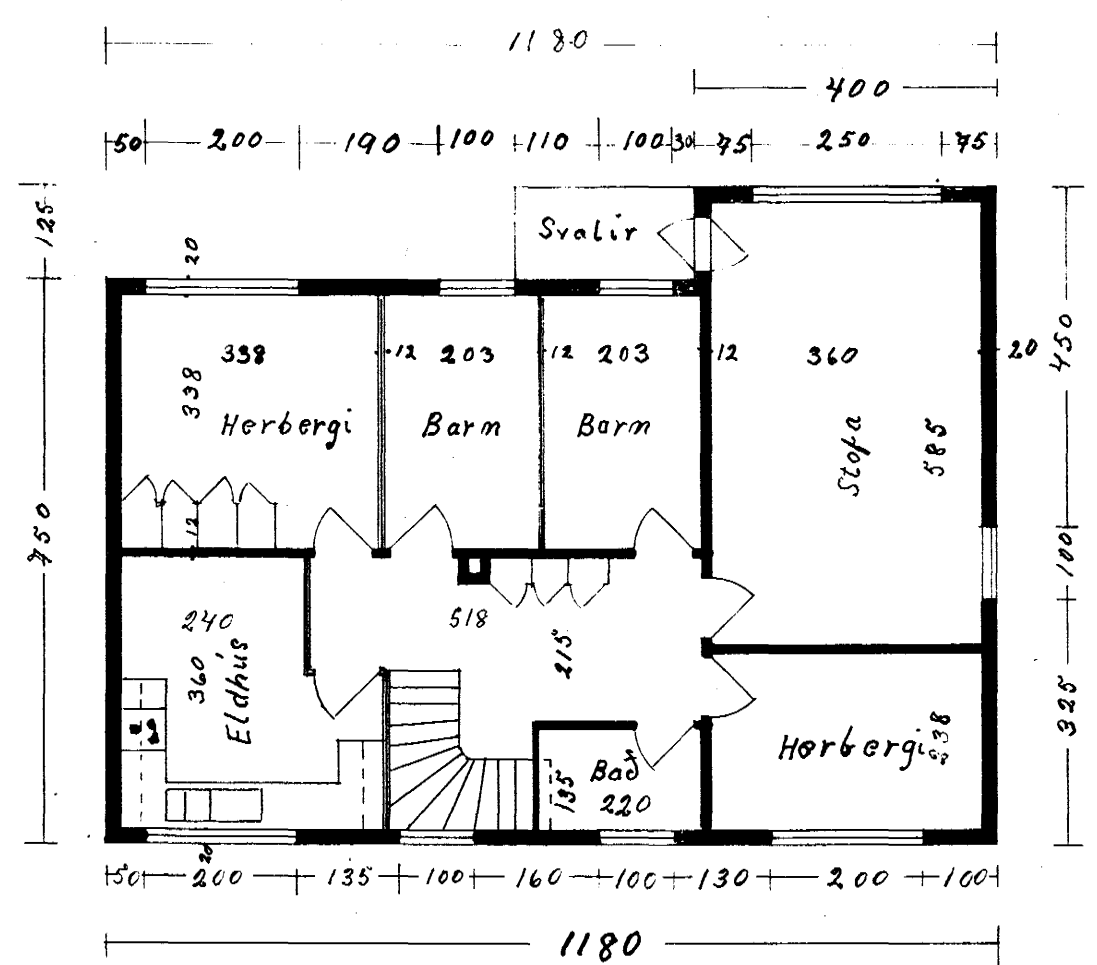

2. Hæð

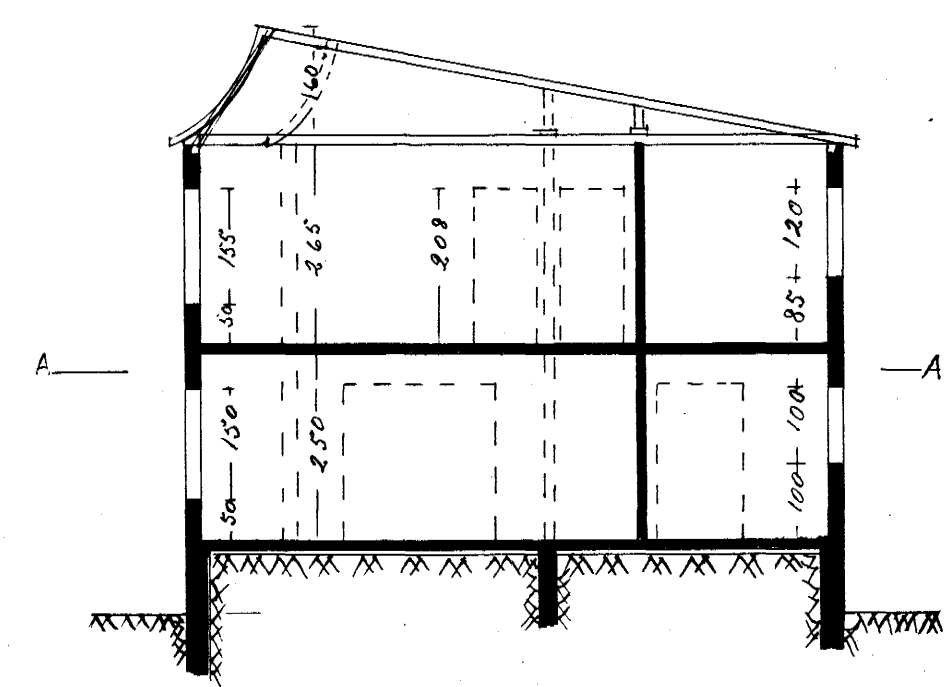

Gardahrepp 1958

Johann Naage