


Samþykkt á fundi bygginga-
nefndar þ. 6. 19. 1981
BYGGINGAFULLTRÚYIN
Í HAFNARFIRDI
[Signature]

DTH!

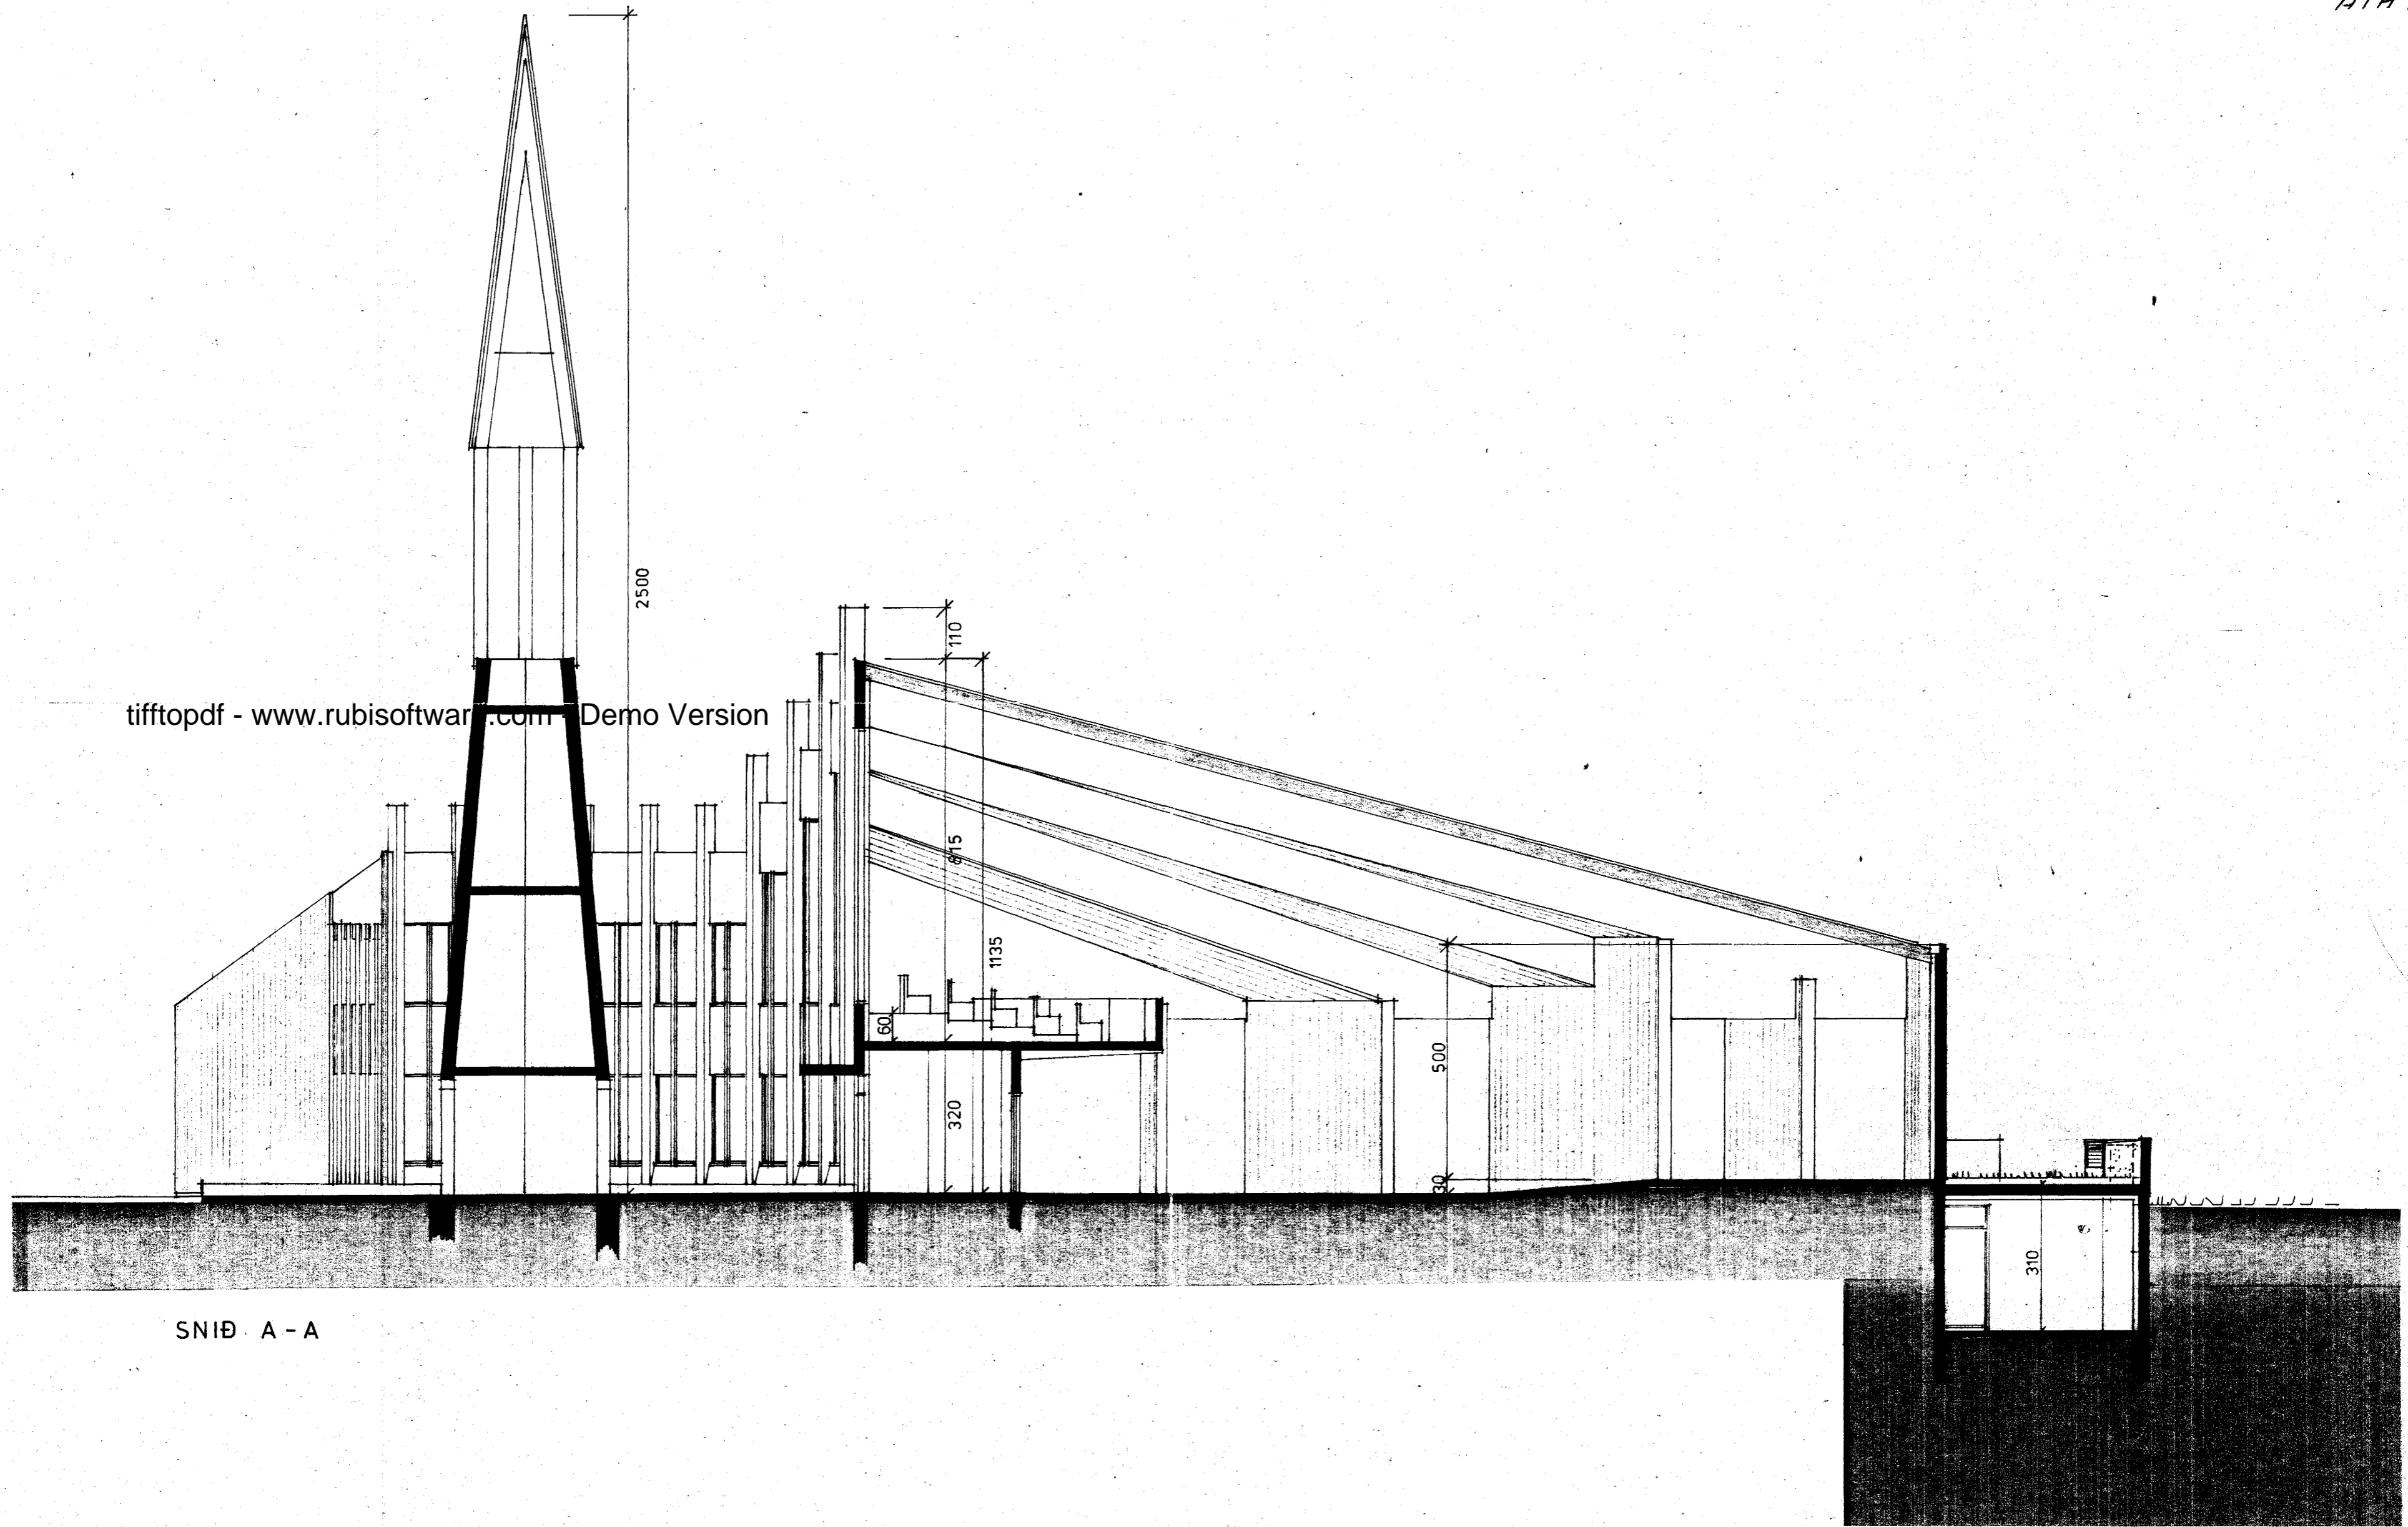

tifftopdf - www.rubissoftwar.com Demo Version

SNID A - A