



Grunnmynd 2.hæð

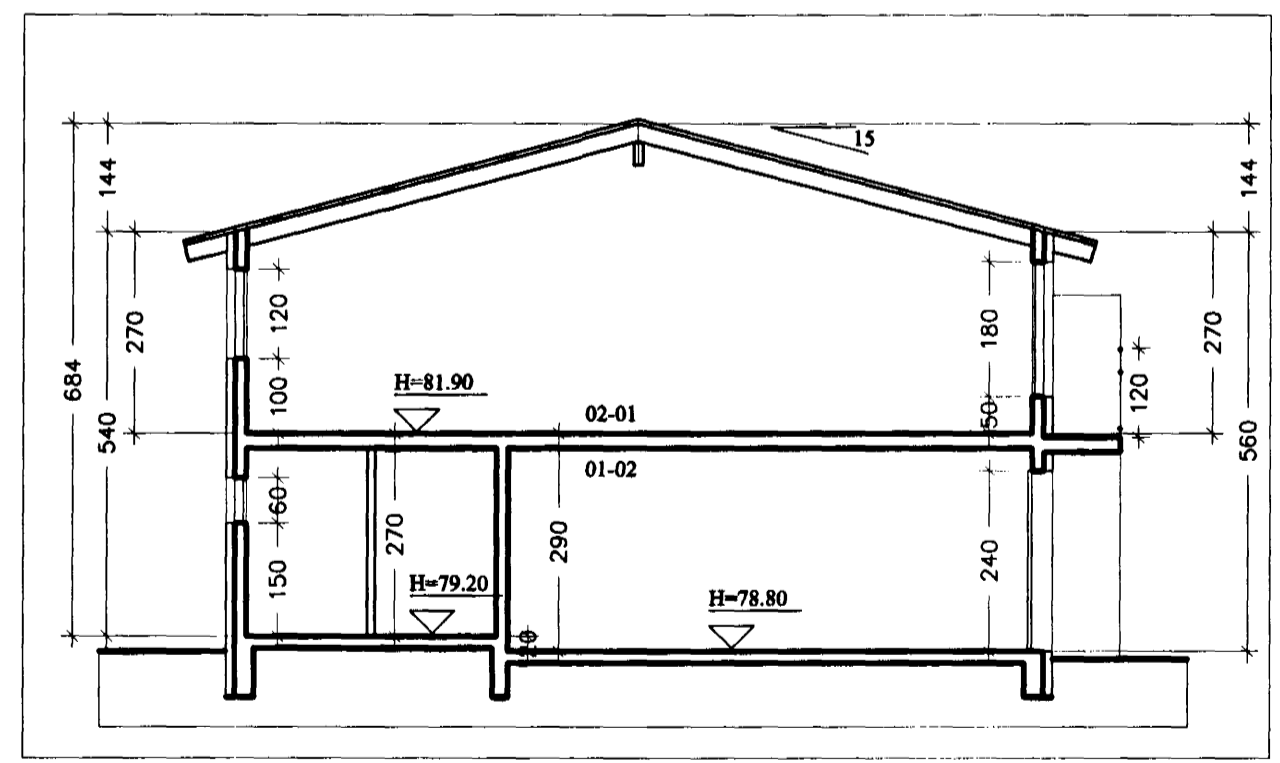

Sneiðing b-b 1:100

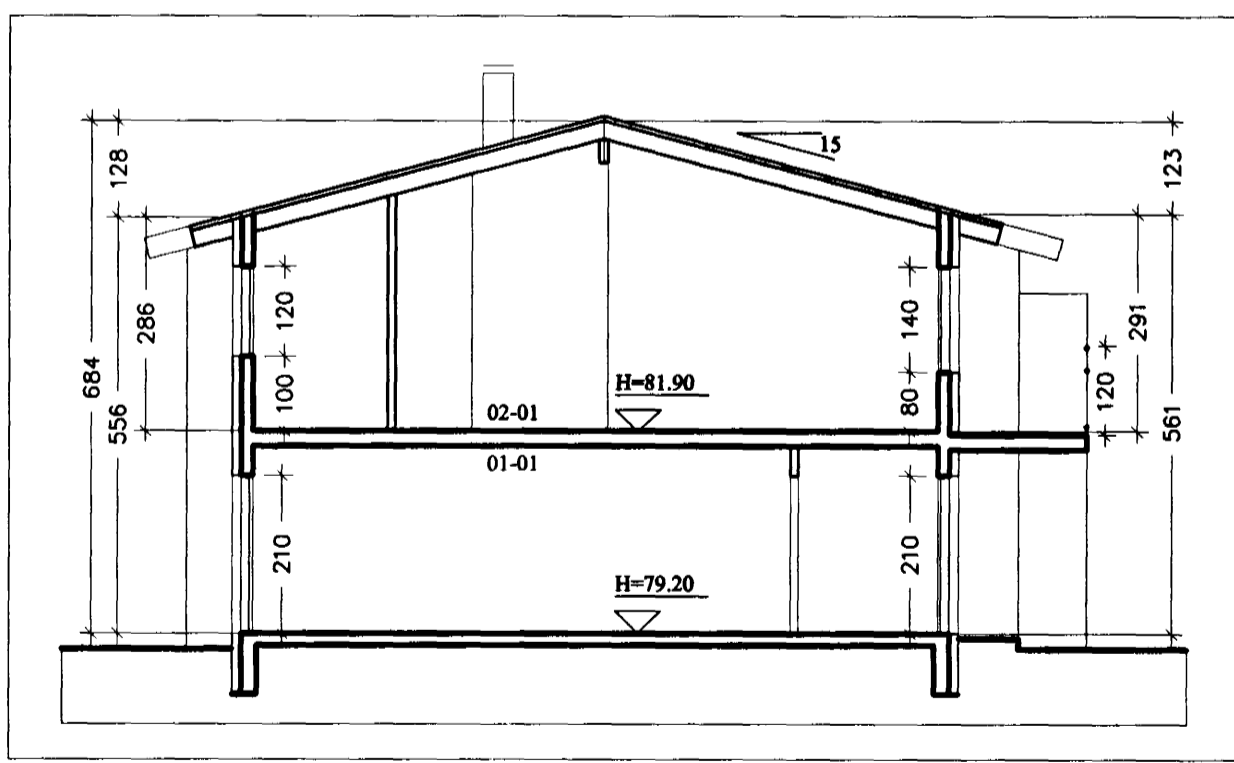

Sneiðing a-a 1:100

dags. breytt
 07.03.2001 Hæðarkóti húss

verkefni
 Gauksás 10-12, Hafnarfirði

hesti teikningar
 Grunnmynd 2.hæð, sneiðingar
 dags
 21.08.2000
 mkr.
 1:100
 Nr.
 A 103

Ársæll Vignisson Arkitekt
 kt. 101255-3369
 Strandgata 26-28
 220 Hafnarfjörður
 555 4795

Ársæll Vignisson