



GRUNNMYND 1:50


JÄRN I EFRI BRÚN ← → JÄRN I NEDRI BRÚN

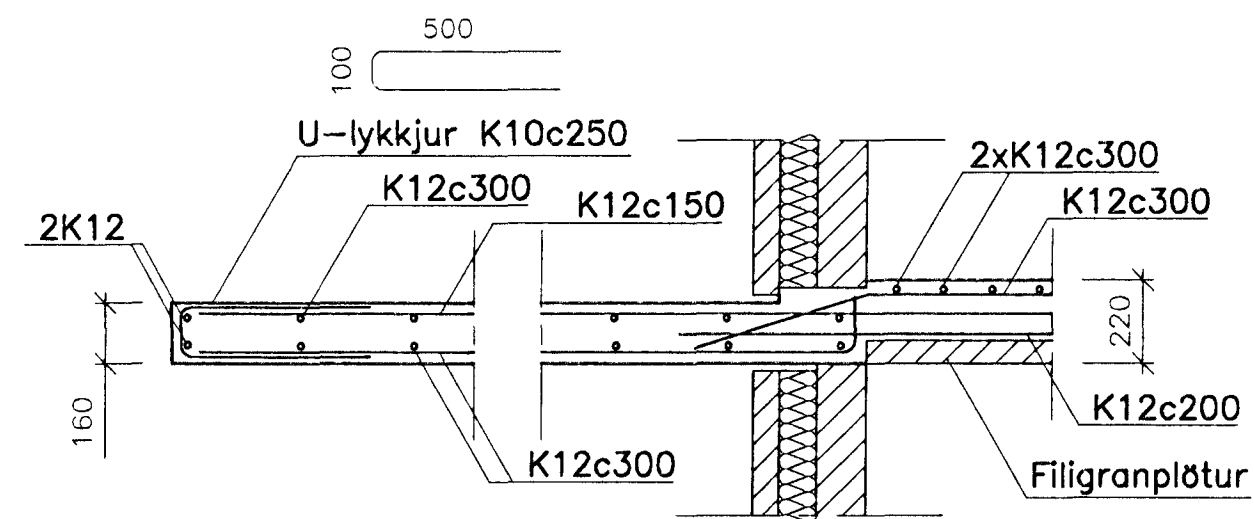


SNID C, 1:20

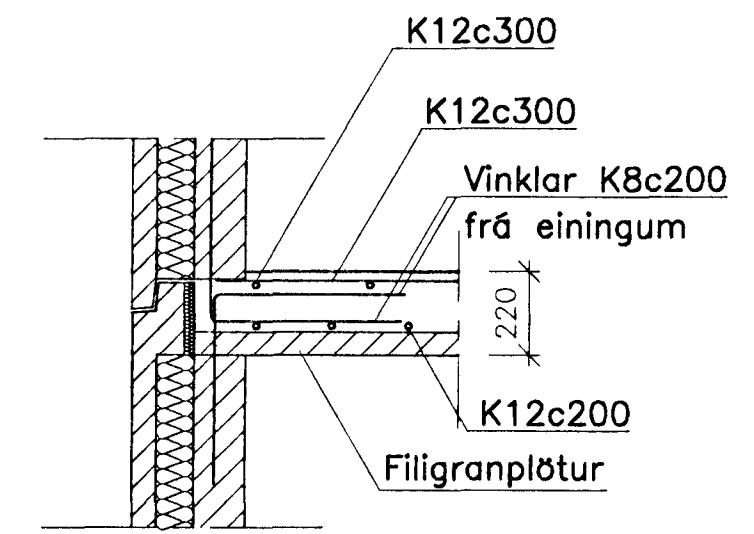

SNID A, 1:20

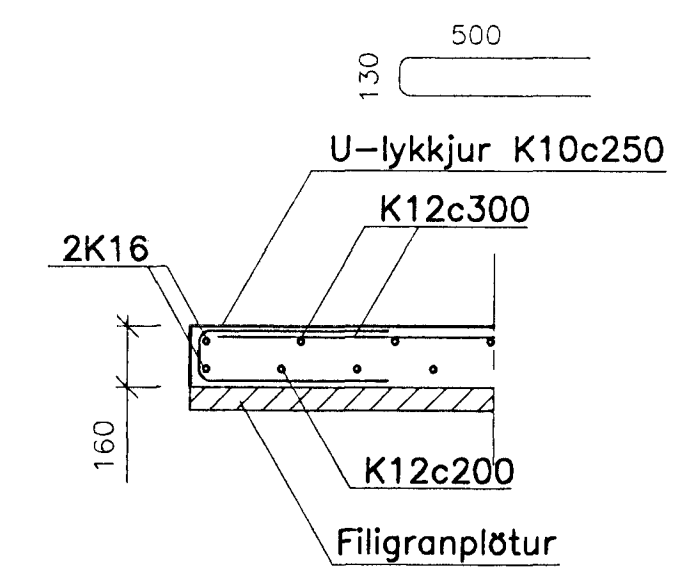

SNID B, 1:20

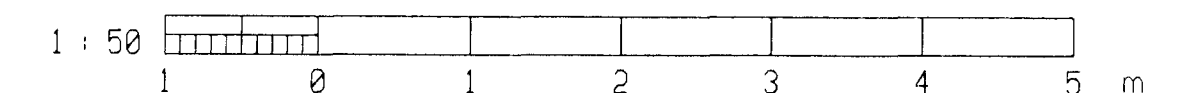

Samþykkt þann  
17. OKT. 2001  
Byggingarstjórnun / Matvæðing  
Eh. Sigurjónur Halldórsson

*Porgnýr Eiríksdóttir*  
Porgnýr Eiríksdóttir 111038-3259

ÚTG.	DAGS.	TEIKN.	BREYTT	YFIRF.	SAMB.	ÚTG.	DAGS.	TEIKN.	BREYTT	YFIRF.	SAMB.

HAUNAD	PE
TEIKN.	PE
YFIRF.	
SAMB.	
DAGS.	1.10.01
VERGUL.	01-003
TEIKN. NR.	3.09

**Klettur** ehf  
Verkfæðistofa  
Bíldshöfði 12 Sími: 557 5200  
112 Reykjavík Fax: 557 5201

**GAUKSÁS 14-16**  
BURDARVIRKI  
PLATA YFIR 1.HÆÐ  
ÚTG.