



Byggingarútlitir Hæðingur
 August Þann
 28 MAI 2002
 VG

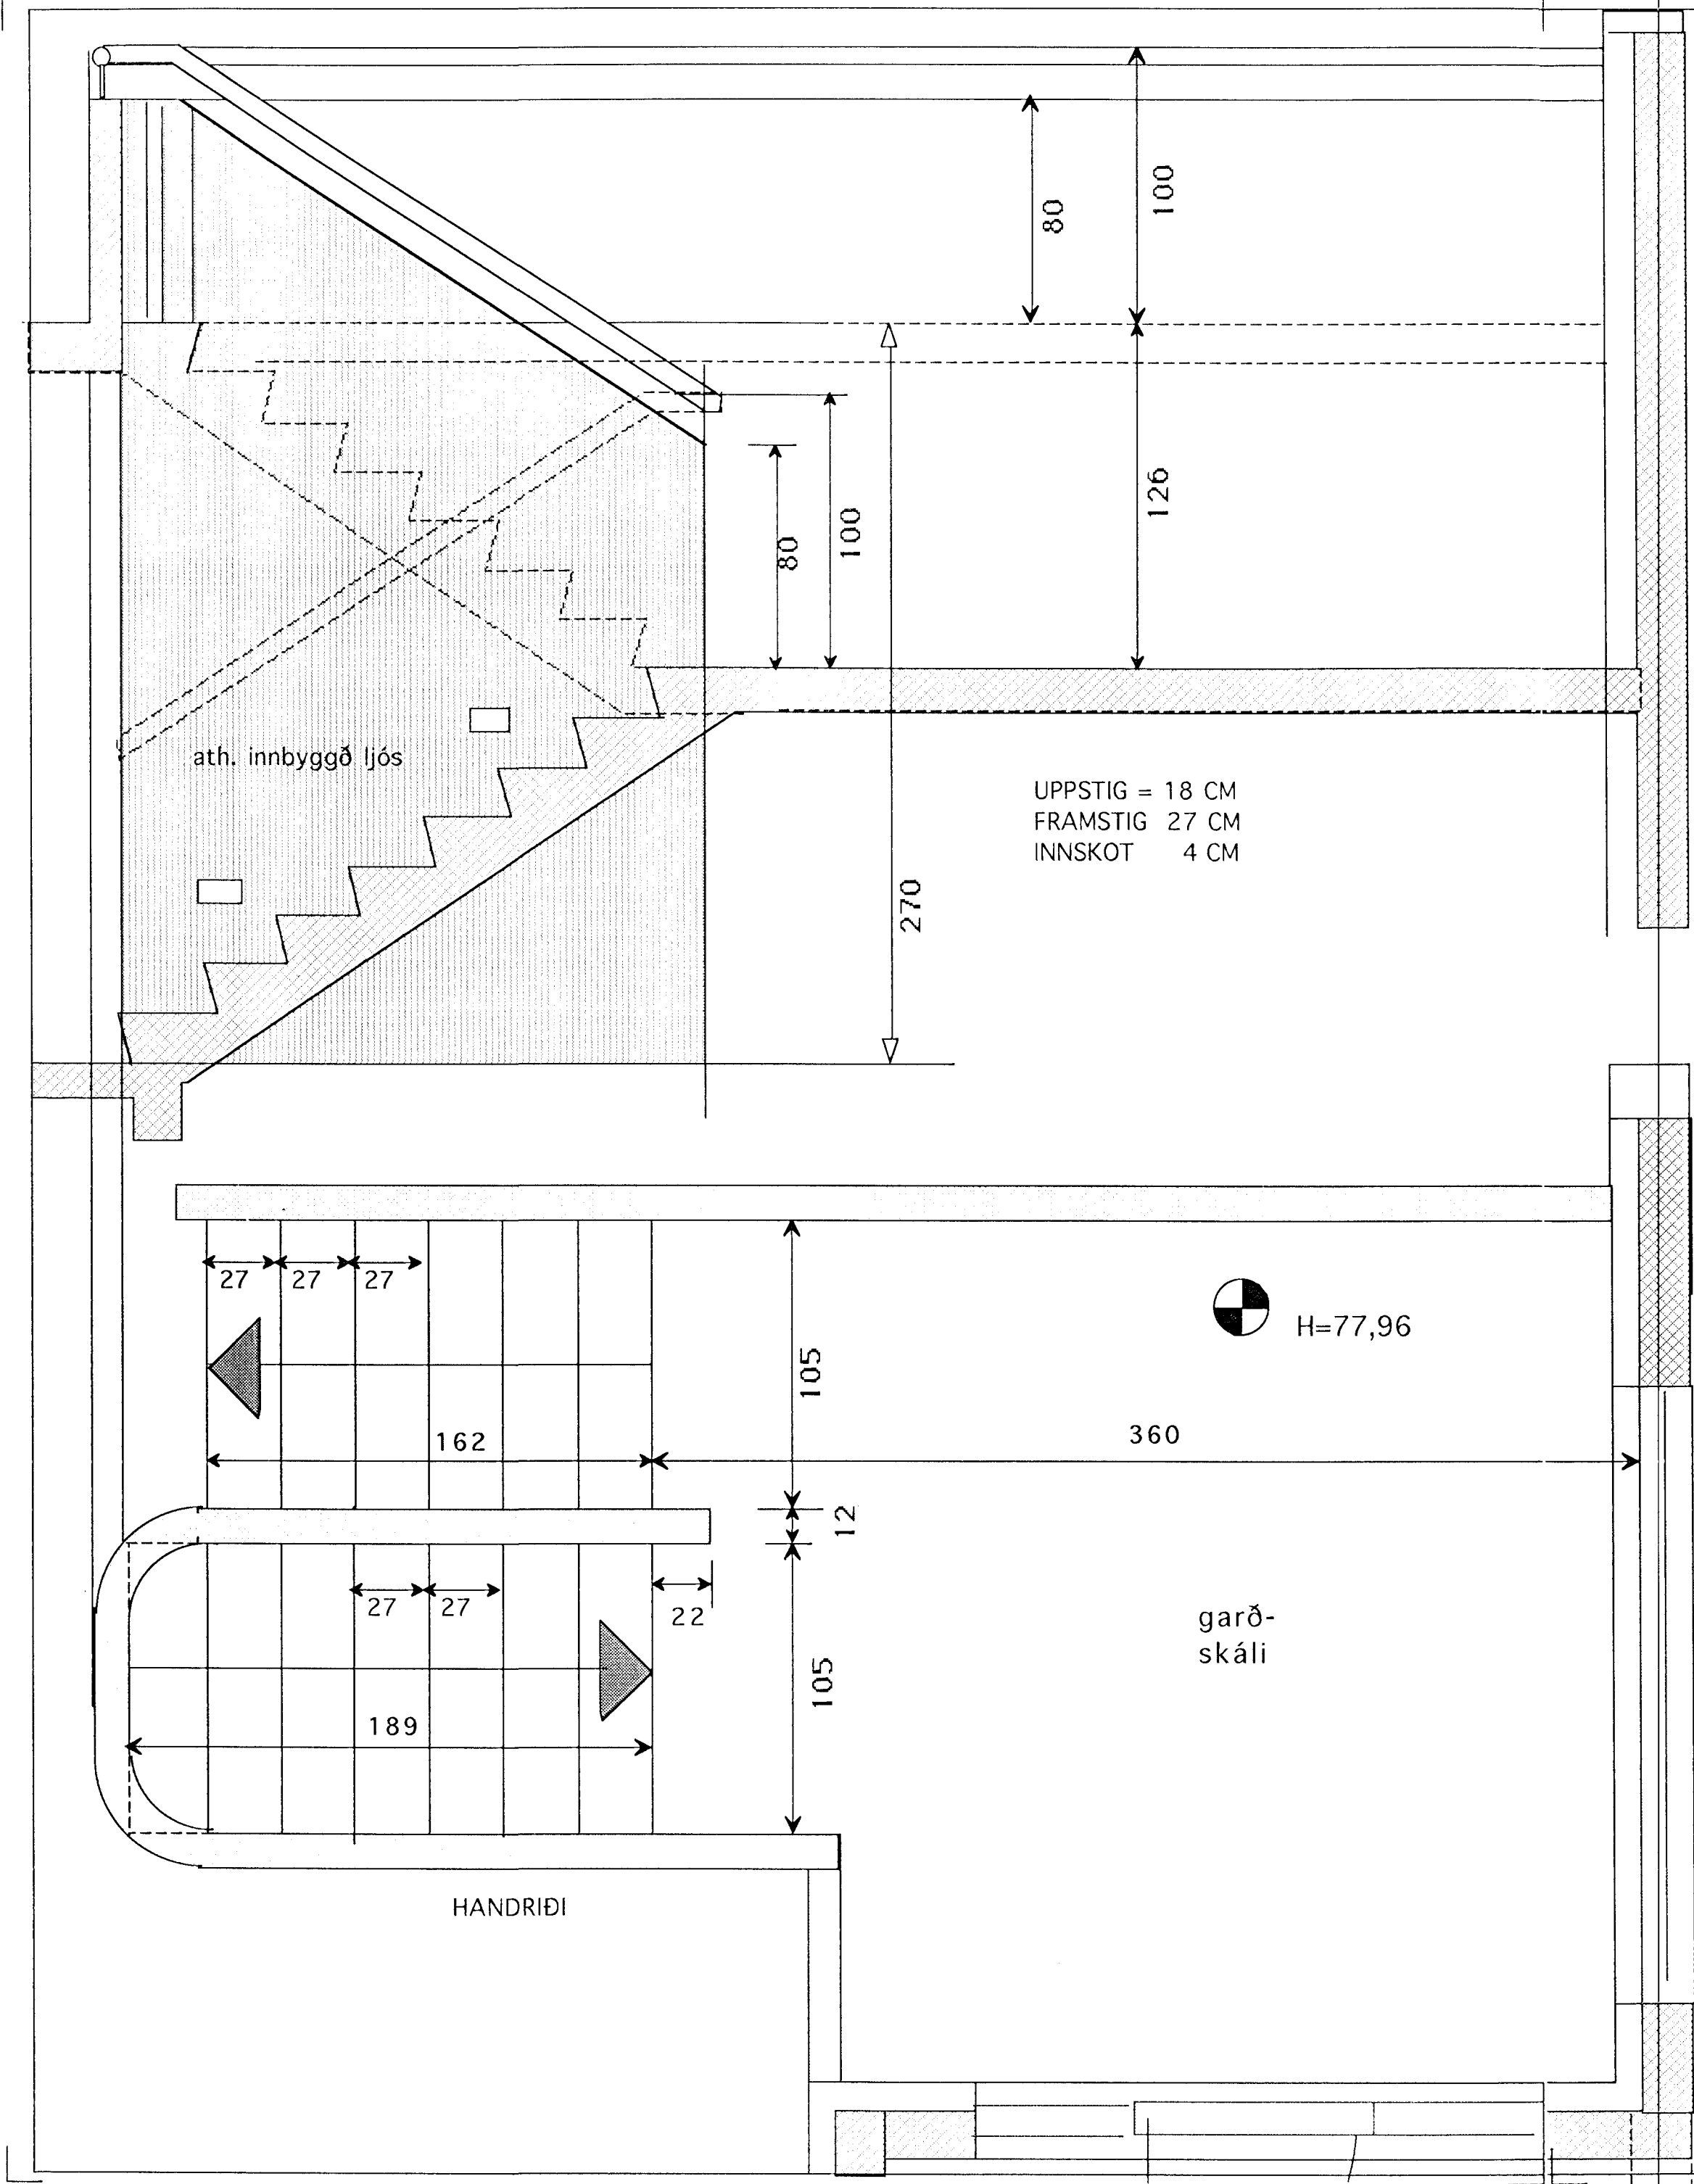

 KVARDI	TEIKNISTOFAN	Verkefni	GAUKSÁS 27 HAFNARFIRÐI
		Heiti	STIGI
kvarði	1:20	verk.nr	20011
dags.	.01"	dags br..	
hönnun	G.G.	teikn nr	V-6
teikn	G.G.		

Hringbraut 17 220 Hafnarfjörður.
 S. 555 2020 FAX 555 2021
 kvardi@voitex.is
