


 Byggingarfræðingur og  
 Aðrir vinnuflokkar  
 28 MAI 2002  
 VG

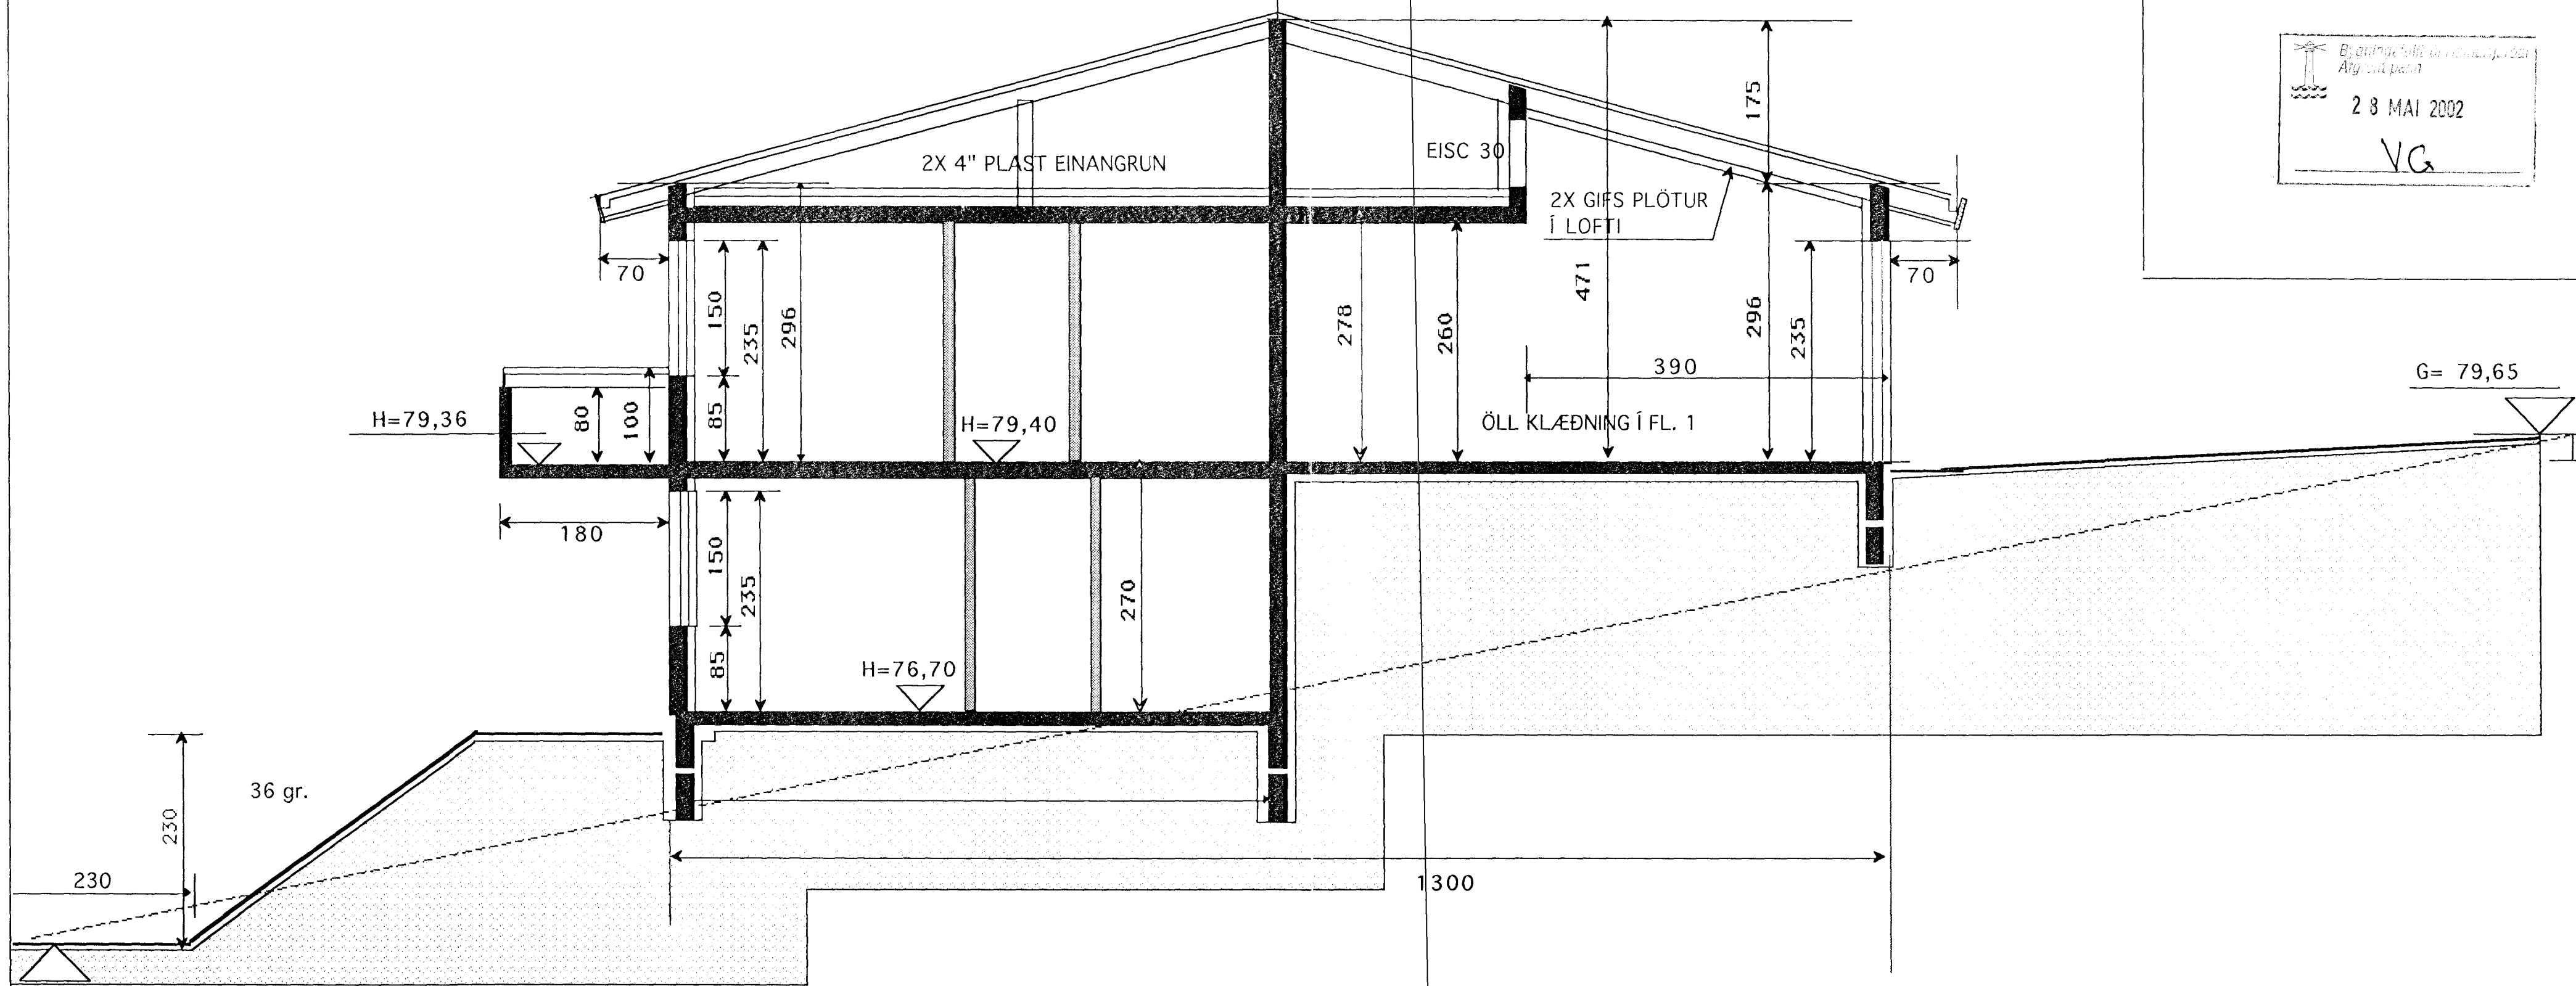

L= 74,20  
 SNID A-A

TEIKNISTOFAN  KVARDI	Verkefni GAUKSÁS 27 HAFNARFIRDI
	Heiti SNID
kvarði 1:50	verk.nr
dags. FEBR. 01"	dags br. FEBR. 02"
hönnun G.G.	teikn nr
teikn G.G.	<b>V-4</b>

Hringbraut 17 220 Hafnarfjörður.  
 S. 555 2020 FAX 555 2021