


Bygginguáttáttir
 Afgreidd þáttir
 28 MAÍ 2002
 VG

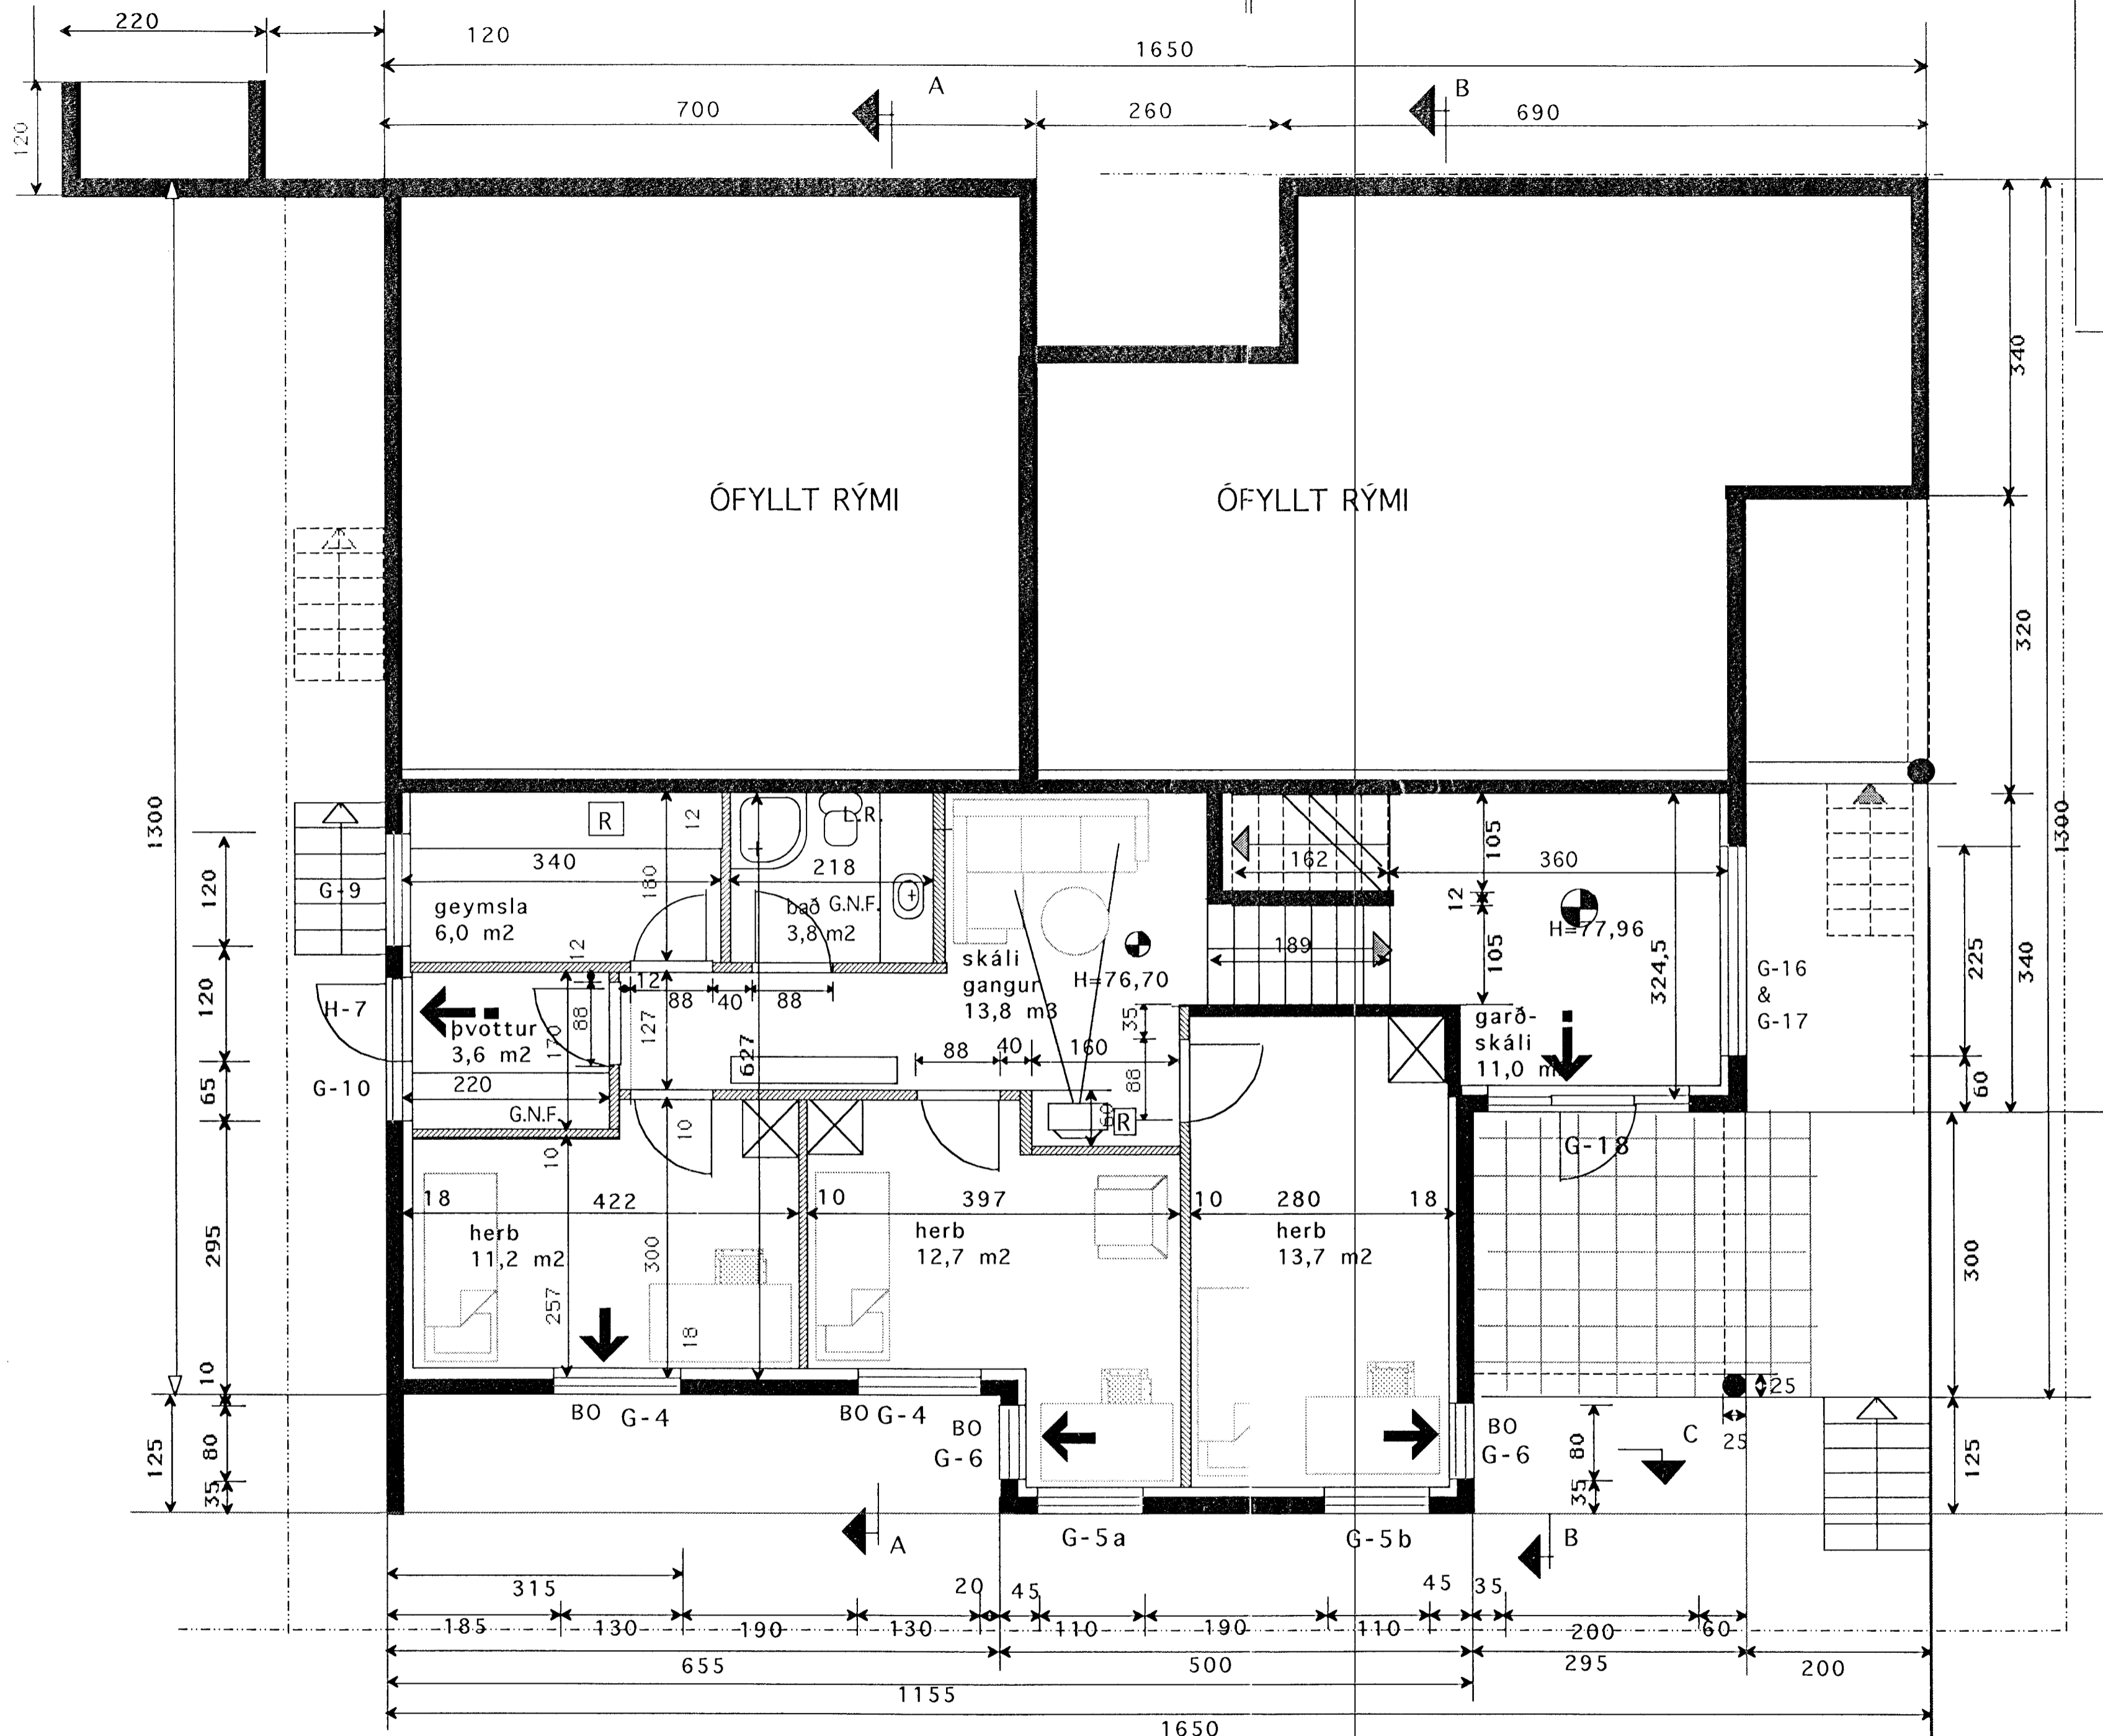

GRUNNMYND 1 HÆÐ

 TEIKNISTOFAN	Verkefni	GAUKSÁS 27 HAFNARFIRÐI
	Heiti	GRUNNMYNA 1 HÆÐ
kvarði	1:50	verk.nr
dags.	FEBR. 01"	dags br. FEBR. 02"
hönnun	G.G.	teikn nr
teikn	G.G.	V-2

Hringbraut 17 220 Hafnarfjörður.
 S 555 2020 FAX 555 2021