


- | GR. | Rating | Cable | Destination |
|--------|--------|--------------------------------------|----------------------------|
| GR. 1 | 16A | 20mm ³ 2,5mm ² | HELLUBORD ELDHÚSI |
| GR. 2 | 16A | 16mm ³ 1,5mm ² | UPPVOTTAVÉL ELDHÚSI |
| GR. 3 | 16A | 16mm ³ 1,5mm ² | ÖRBYLGRJUFN ELDHÚSI |
| GR. 4 | 16A | 20mm ³ 2,5mm ² | OFN ELDHÚSI |
| GR. 5 | 16A | 16mm ³ 1,5mm ² | TENGLAR ELDHÚSI |
| GR. 6 | 10A | 16mm ³ 1,5mm ² | GEYMSLA OG ELDHÚS |
| GR. 7 | 10A | 16mm ³ 1,5mm ² | STOFA OG ÚTILÝSING SVALLIR |
| GR. 8 | 10A | 16mm ³ 1,5mm ² | HOL OG STOFA |
| GR. 9 | 16A | 16mm ³ 1,5mm ² | TENGLAR ELDHÚSI |
| GR. 10 | 10A | 16mm ³ 1,5mm ² | ANDDYRI, V.S. OG HERBERGI |
| GR. 11 | 10A | 16mm ³ 1,5mm ² | BÍLSKÚR |
| GR. 12 | 16A | 16mm ³ 1,5mm ² | ÚTILÝSING |
| GR. 13 | 25A | 25mm ³ 6mm ² | TENGLI BÍLSKÚR 3x25A |
| GR. 14 | 16A | 16mm ³ 1,5mm ² | TENGLAR BÍLSKÚR |
| GR. 15 | 16A | 16mm ³ 1,5mm ² | TENGLAR BÍLSKÚR |
| GR. 16 | 16A | 16mm ³ 1,5mm ² | TENGLAR BÍLSKÚR |
| GR. 17 | 16A | 16mm ³ 1,5mm ² | TENGLAR BÍLSKÚR |
| GR. 18 | 10A | | SMÁSPENNA |
| | | 25mm ³ 6mm ² | KVÍSL TAFLA T1 NEDRI HÆÐ |

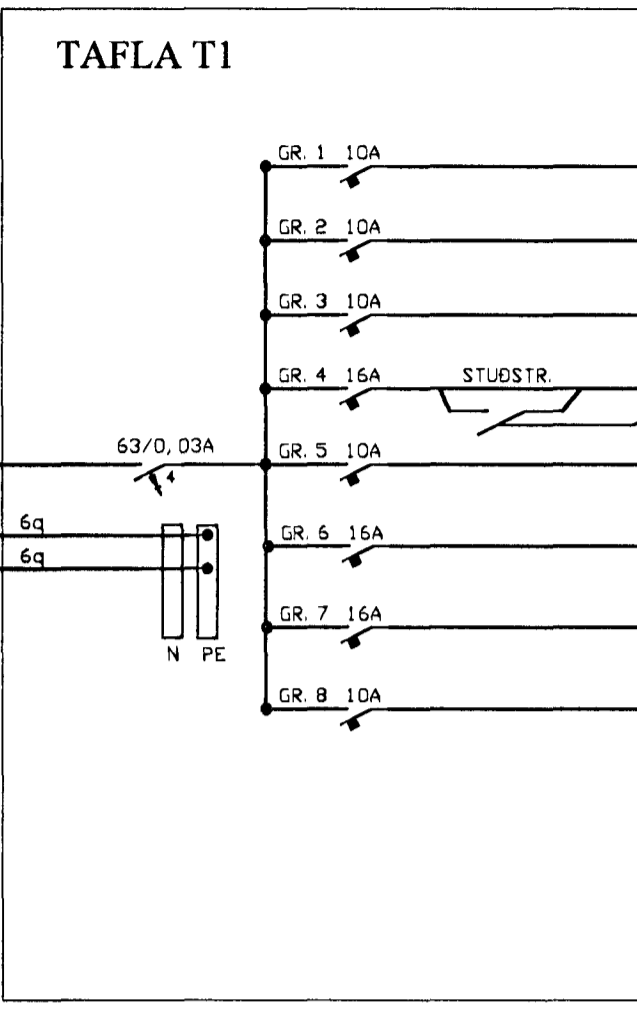

- | GR. | Rating | Cable | Destination |
|-------|--------|--------------------------------------|----------------------------|
| GR. 1 | 10A | 16mm ³ 1,5mm ² | GANGUR OG SJÓNVARPSHERB. |
| GR. 2 | 10A | 16mm ³ 1,5mm ² | HERBERGI |
| GR. 3 | 10A | 16mm ³ 1,5mm ² | HERBERGI |
| GR. 4 | 16A | 16mm ³ 1,5mm ² | ÚTILÝSING UNDIR SVÖLUM |
| GR. 5 | 10A | 16mm ³ 1,5mm ² | ÞVOTTAHÚS OG HJÓNAHERBERGI |
| GR. 6 | 16A | 16mm ³ 1,5mm ² | ÞVOTTAVÉL |
| GR. 7 | 16A | 16mm ³ 1,5mm ² | PURRKARI |
| GR. 8 | 10A | | TIL VARA |


Breytingar			
Nr.	Dags.	Breyting	Sp.

Hönnuður
GUNNAR JÓNSSON
 RAFIÐNFRÆÐINGUR
 ÁLFASKEIÐI 33A
 220 HAFNARFJÖRÐUR SÍMI: 565-1169
 KT: 040158-6509 GSM: 891-6858

Samþykkt
Gunnar Jónsson

Verkheiti
GAUKSÁS 31
HAFNARFIRÐI

Verkhúti
EINLÍNUMYNDIR
ADALT, TAFLA T1

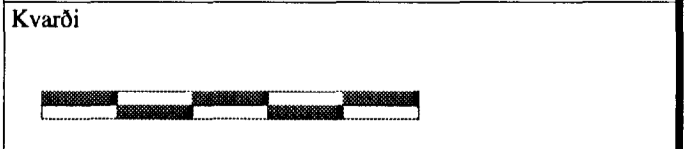

Dags.
SEPT. 2000

Teiknað af
G.J.

Teikning nr.
6 AF 6