


G=79,84

G=79,03


L=75,9

L=74,20

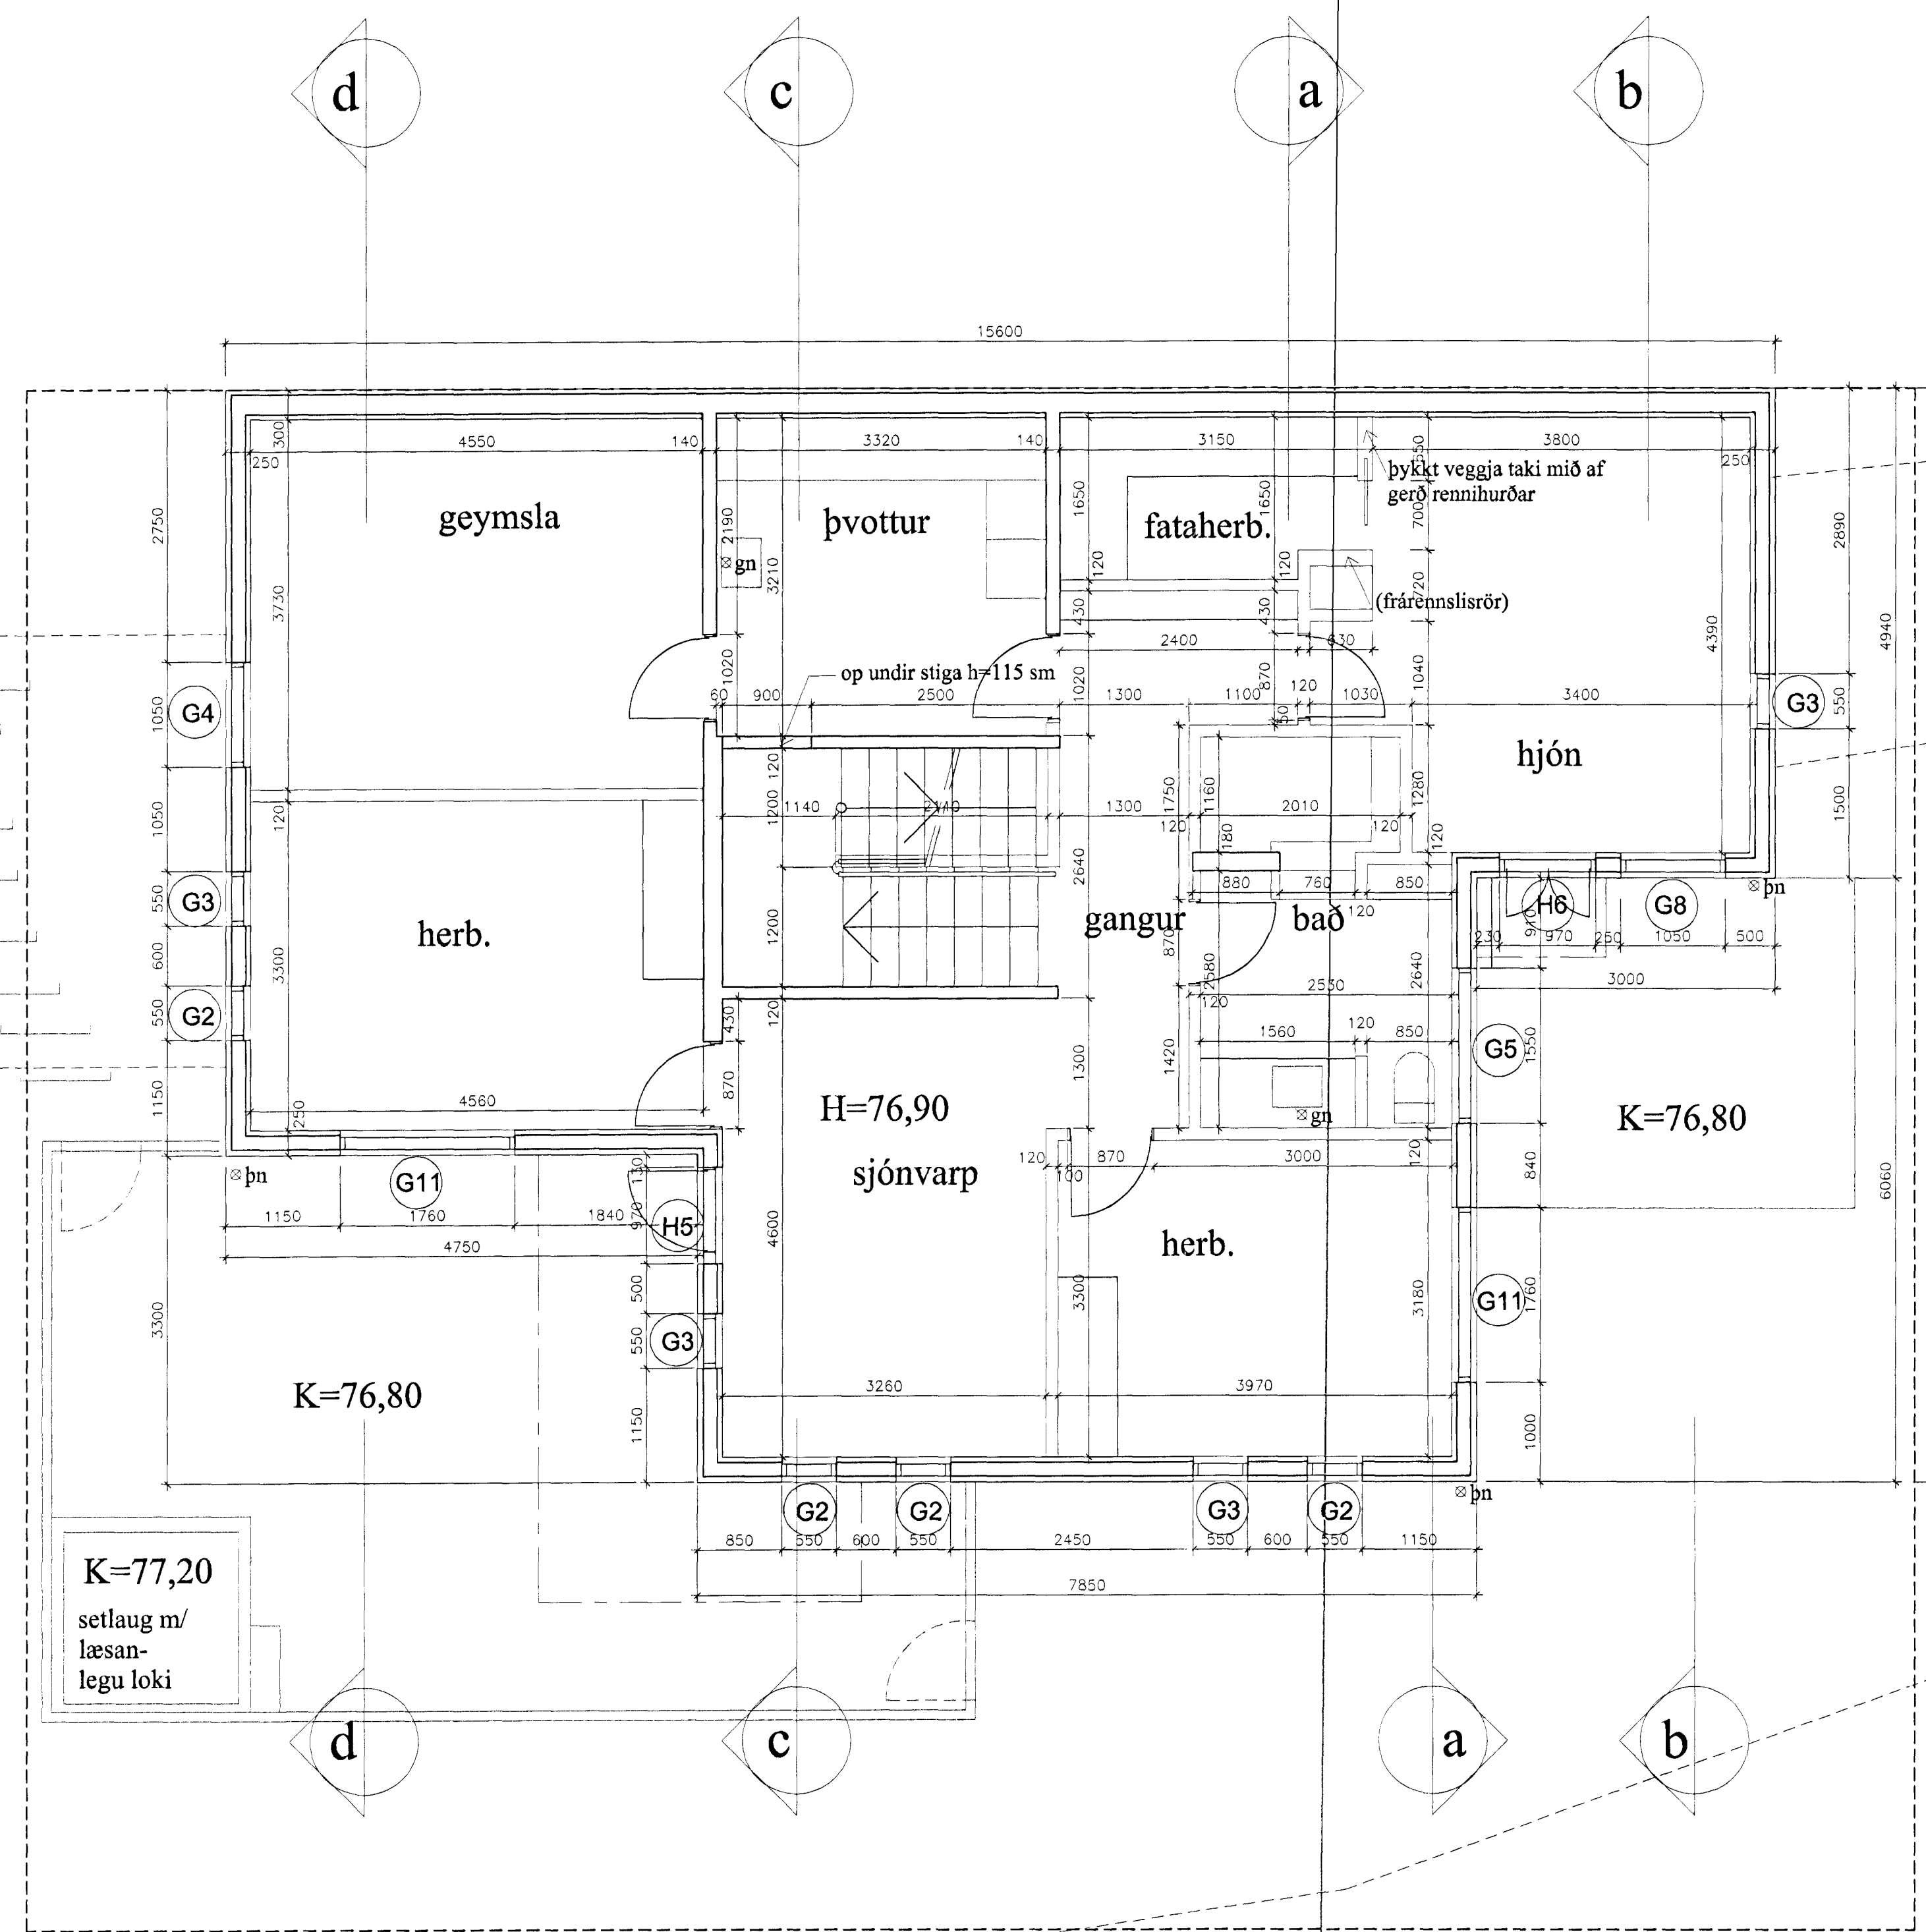

grunnmynd neðri hæðar

Samþykkt þann
14. DES. 2000
Byggingafulltrúinn M. Hafnarfirdi
F.h. Sigurbjartur Halldórsson

		strandgötu 28-28, 220 hafnarfjörður sími 555 2850, fax 555 2858 borealis@centrum.is
netnúmer Gauksás 33, Hafnarfirdi	vefsíma 00-603	
heiti tekiþings grunnmynd	númer A-201	
dag 16.11.2000	útgáfa af gg	yfirlit 1:50
tekiþing 00-603-verk	<i>Stúk. Jónsson</i>	kt. 260563-5219