



SÚLUUNDIRSTADA U1, MKV. 1:10

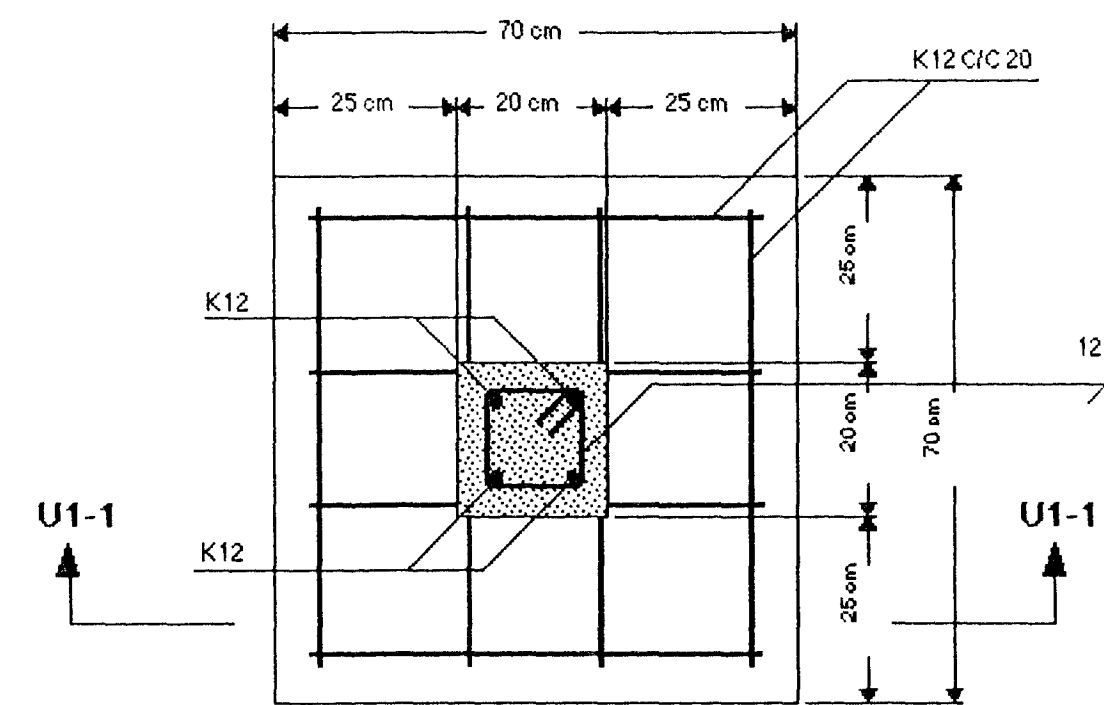


SNID U1-1, MKV. 1:10

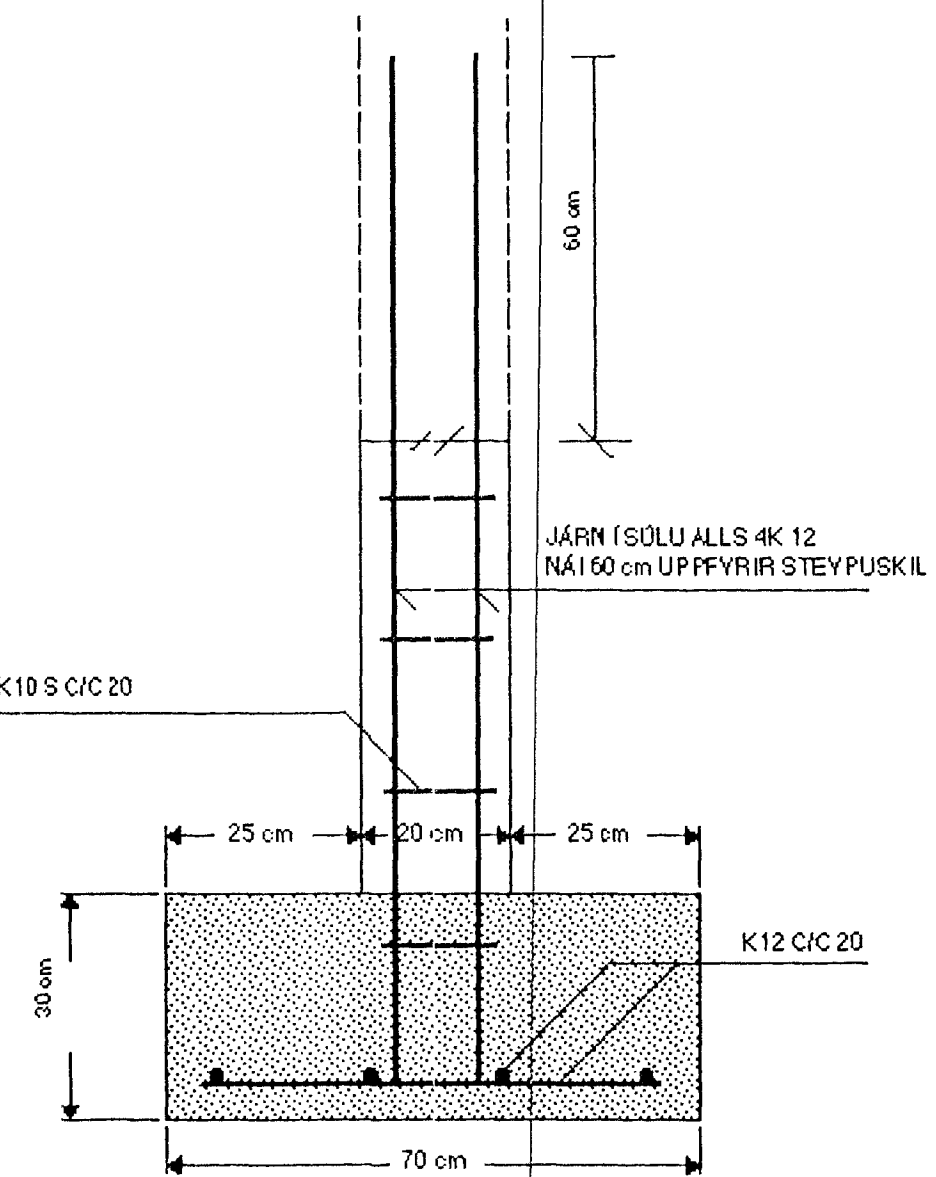

Samþykkt þann  
 17. NOV. 2000  
 Byggingafrúðunin í Hafnarfirði  
 E.h. Sigurbjartur Halldórsson

SJÁ SKÝRINGAR Á TEIKNINGU NR. 1.01

TEIKN.NR. 1.07	TV	TÆKNIVANGUR TÆKNIDJÓNUSTA HLÍÐASMÁRI 10 í KÓPAVOGI SÍMI : 564 2244
KYRÐI: 1:10		
DAGS.: NOV. 2000	YERKEFNI: GAUKSÁS 37, HAFNARFIRÐI	
HANNAÐ: M.G	BURDARYIRKI: SÚLUUNDIRSTADA U1	
TEIKNAD: M.G	YFIRFARIÐ:  MAGNUS GYLFASON F.T.F.1 KT. 201251-4199	