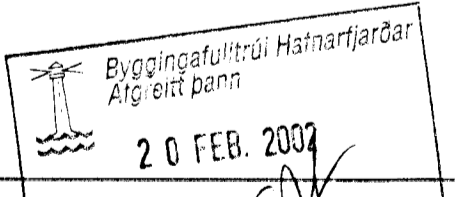


GRUNNMYND 1 HÆÐ 1:50

OFN NR.	STAÐUR	HITABÖRF KCAL/H	RESTA LENGD	RESTA HÆÐ
101	BÍLGEYMSLA	2,840	2500	600
102	ANDD	610	800	600
103	HERB	740	1100	600
104	HERB	760	1000	600
105	SKÁLI	1,120	1100	600
106	BAÐ	410	600	600
107	GEYMSLA	770	1000	600
201	HJÓN	1,530	1100	600
202	STOFA	710	700	600
203	STOFA	710	700	600
204	STOFA	2,470	2000	600
205	BORÐST	800	800	400
206	BORÐST	1,010	1000	400
207	ELDHÚS	2,090	1100	600
208	BAÐ	530	1100	600
209	HERB	1,170	1100	600
210	ÞVOTTUR	790	800	600
211	SKÁLI	1,160	1400	600
212	FÖT	530	500	600
213	HANDKLOFN			
SAMTALS=		21,620		

01	FEB.02	LEGULAGNA,ÞVOTTI OG HERB	BR
			G.H.
Br.	Dags.	Eðli breytinga	Sign
GAUKSÁS 49 HAFNARFIRÐI			
HITAVATNS OG FRÁRENNSLISLAGNIR 1 HÆÐAR			
			
MKV. 1:50			
DAGS. OKT. 2001			
VERK NR. 2112			
TEIKN. NR. 1-03			
HANNAD SIG. ÞORLEIFSS. KT. 241148-3009			
TEIKNAD G.H.			
YFIRFARID			
TÆKNIÞJÓNUSTA SIGURDAR ÞORLEIFSSONAR ehf STRANDGÖTU 11 220 HAFNARFIRÐI Sími 565-4255 FAX 565-2875 E-mail taeknihjonusta@islandia.is			