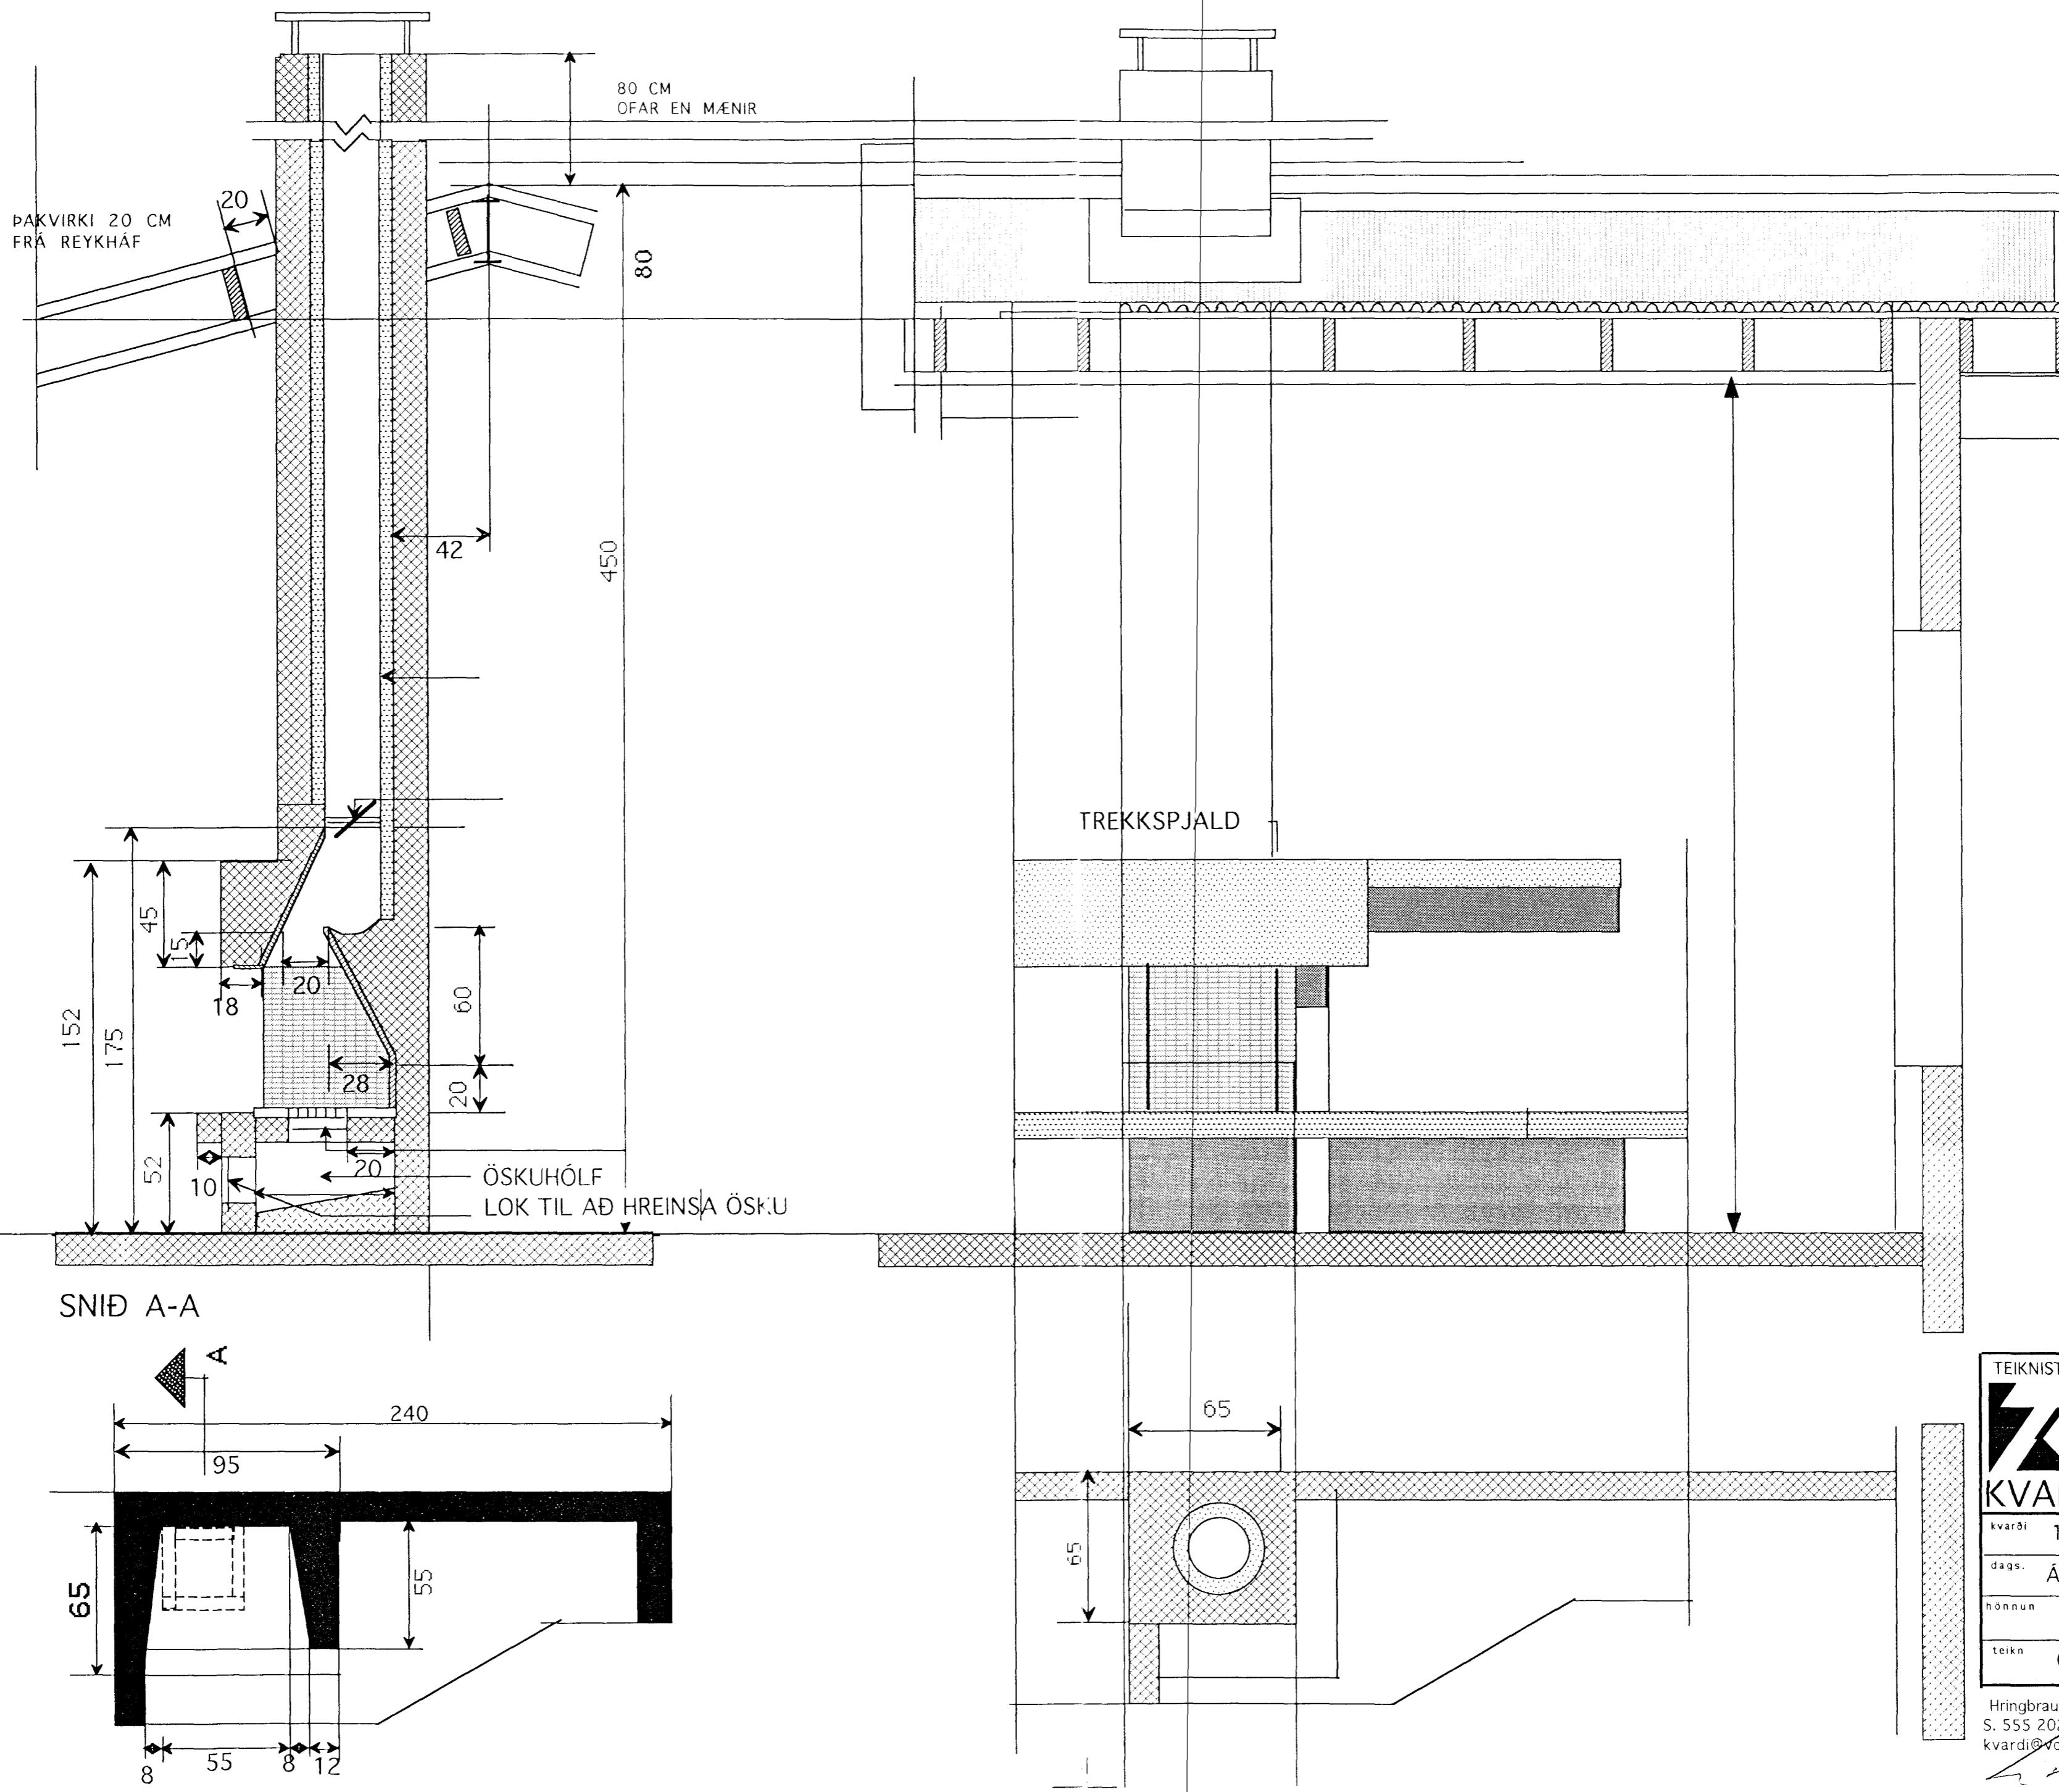

 Byggingafulltrúi Hafnarfjörður
 Afgreitt þann
 01 NOV. 2001
 VC



TEIKNSTOFAN	GAUKSÁS 51	Verkefni
KVARDI	HAFNARFIRÐI	
Heiti	ARINN	
kvarði	1:20	verk.nr.
dags-	ÁGÚST. 01"	dags br..
hönnun	G.G.	teikn nr.
teikn	G.G.	V - 5

Hringbraut 17 220 Hafnarfjörður,
 S. 555 2020 FAX 555 2021
 kvardi@vortex.is

