
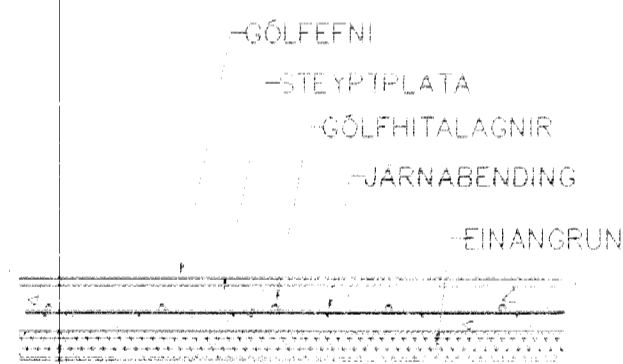


GRUNNMYND 1 HÆÐAR 1:50

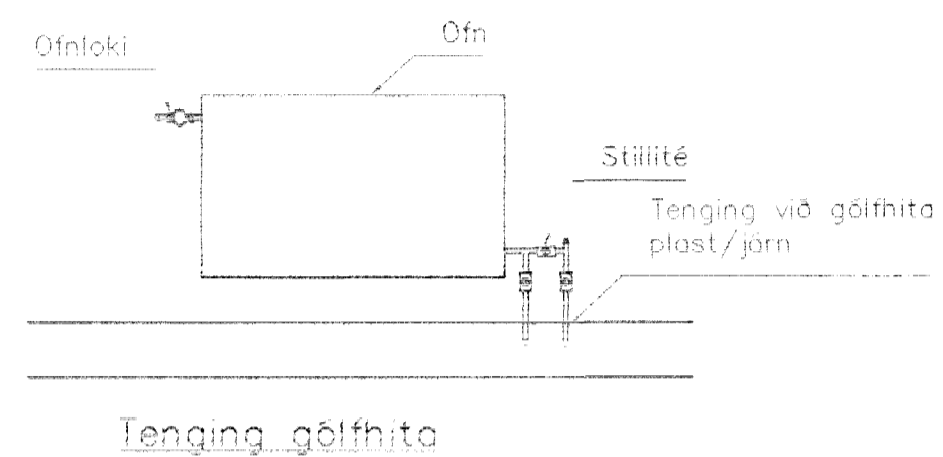

GÖLFHITALAGNIR
20x2.5 Pe-PEX c/c200
SJA SNÍÐ

13 JUNI 2002
VG

Br.	Dags.	Eðli breytinga	Sign.
GAUKSÁS 5 HAFNARFIRÐI GÖLFHITI 1 HÆÐ			
MKV. 1:50			
DAGS. JUNI 2002			
VERK NR. 2131			
TEIKN. NR. 2-02			
HANNAD SIG. ÞORLEIFSS. KT. 241148-3009			
TEIKNAD G.H.			
YFIRFARIÐ			
TÆKNIPJÓNUSTA SIGURDAR ÞORLEIFSSONAR ehf STRANDGÖTU 11 220 HAFNARFIRÐI Sími 565-4255 FAX 565-2875 E-mail taeknihjonusta@islandia.is			

lapp. 19/06/02