




# GAUKSÁS 6

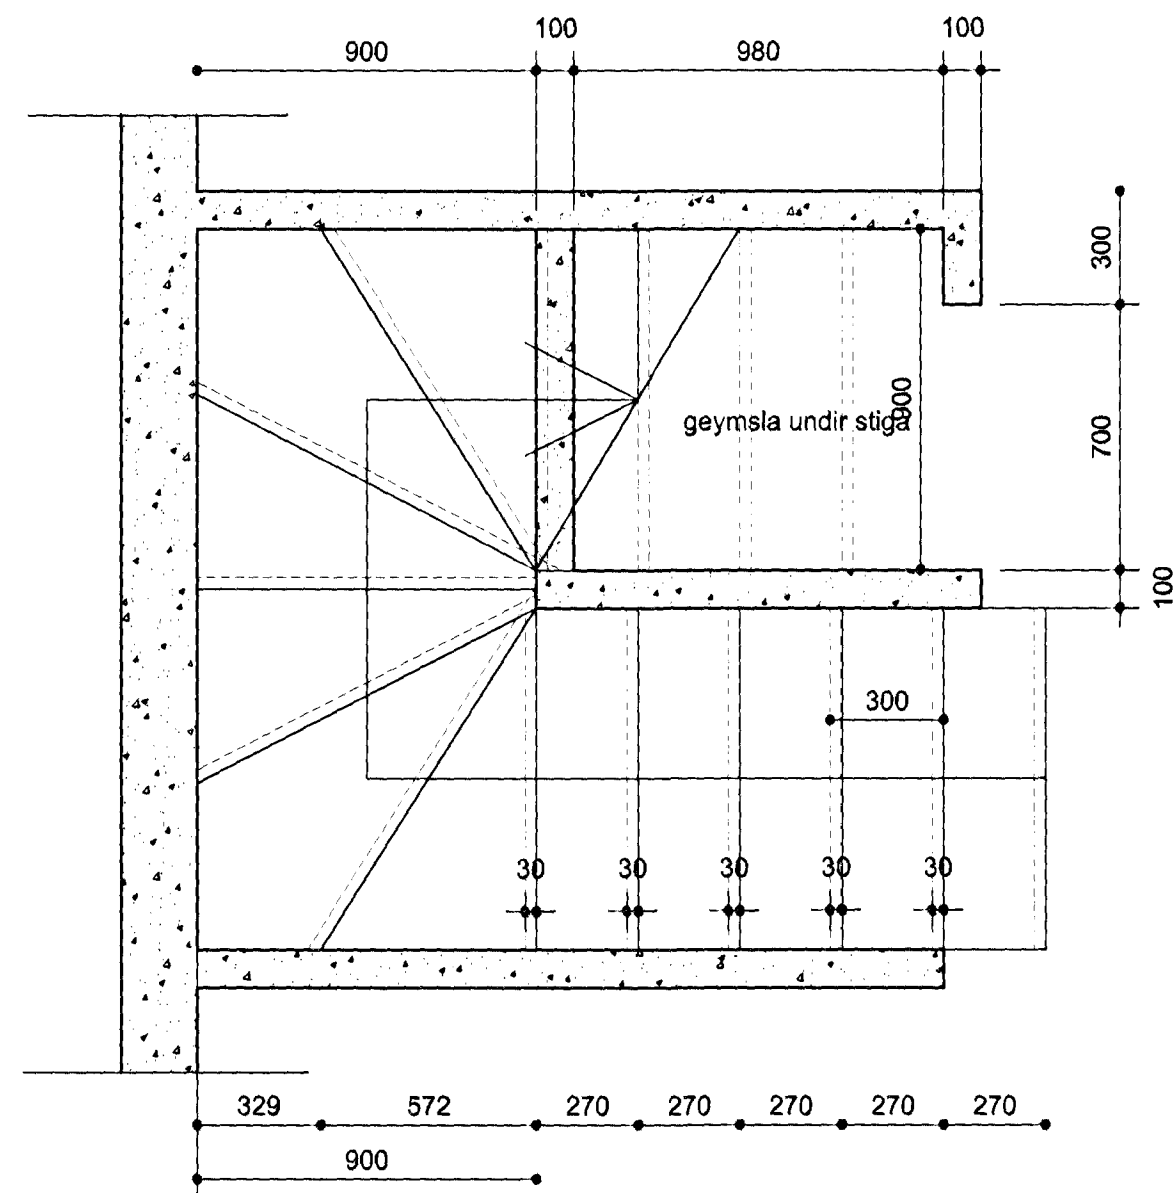

## GRUNNMYND STIGI NEDRI HÆÐ

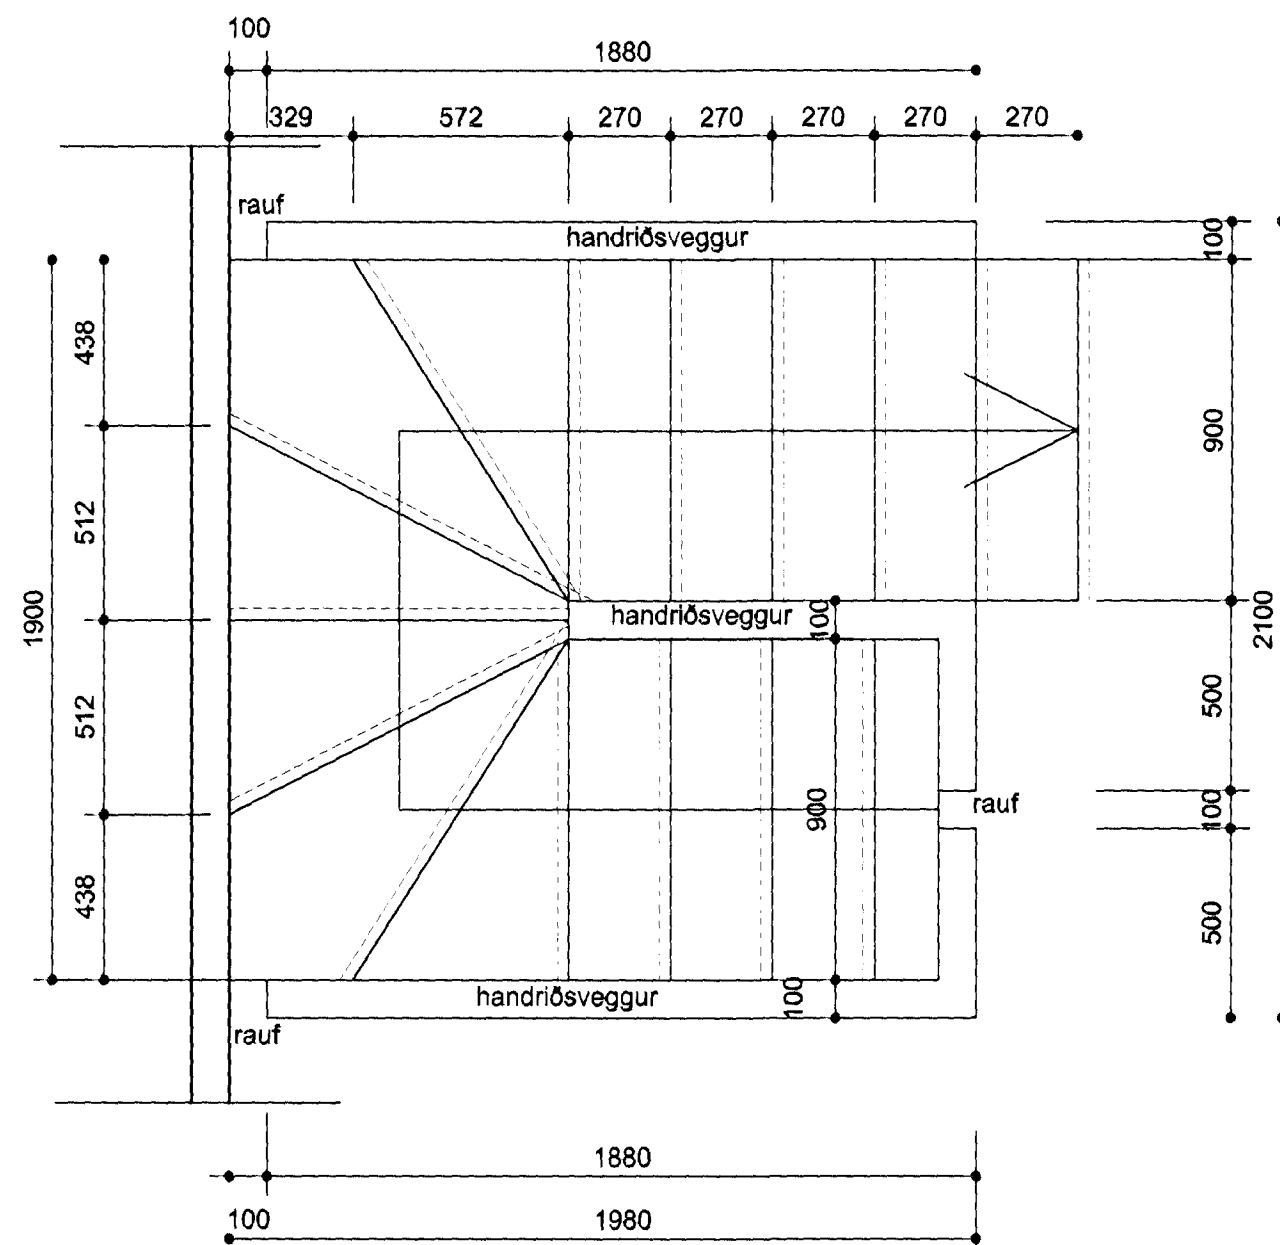

## GRUNNMYND STIGI EFRI HÆÐ

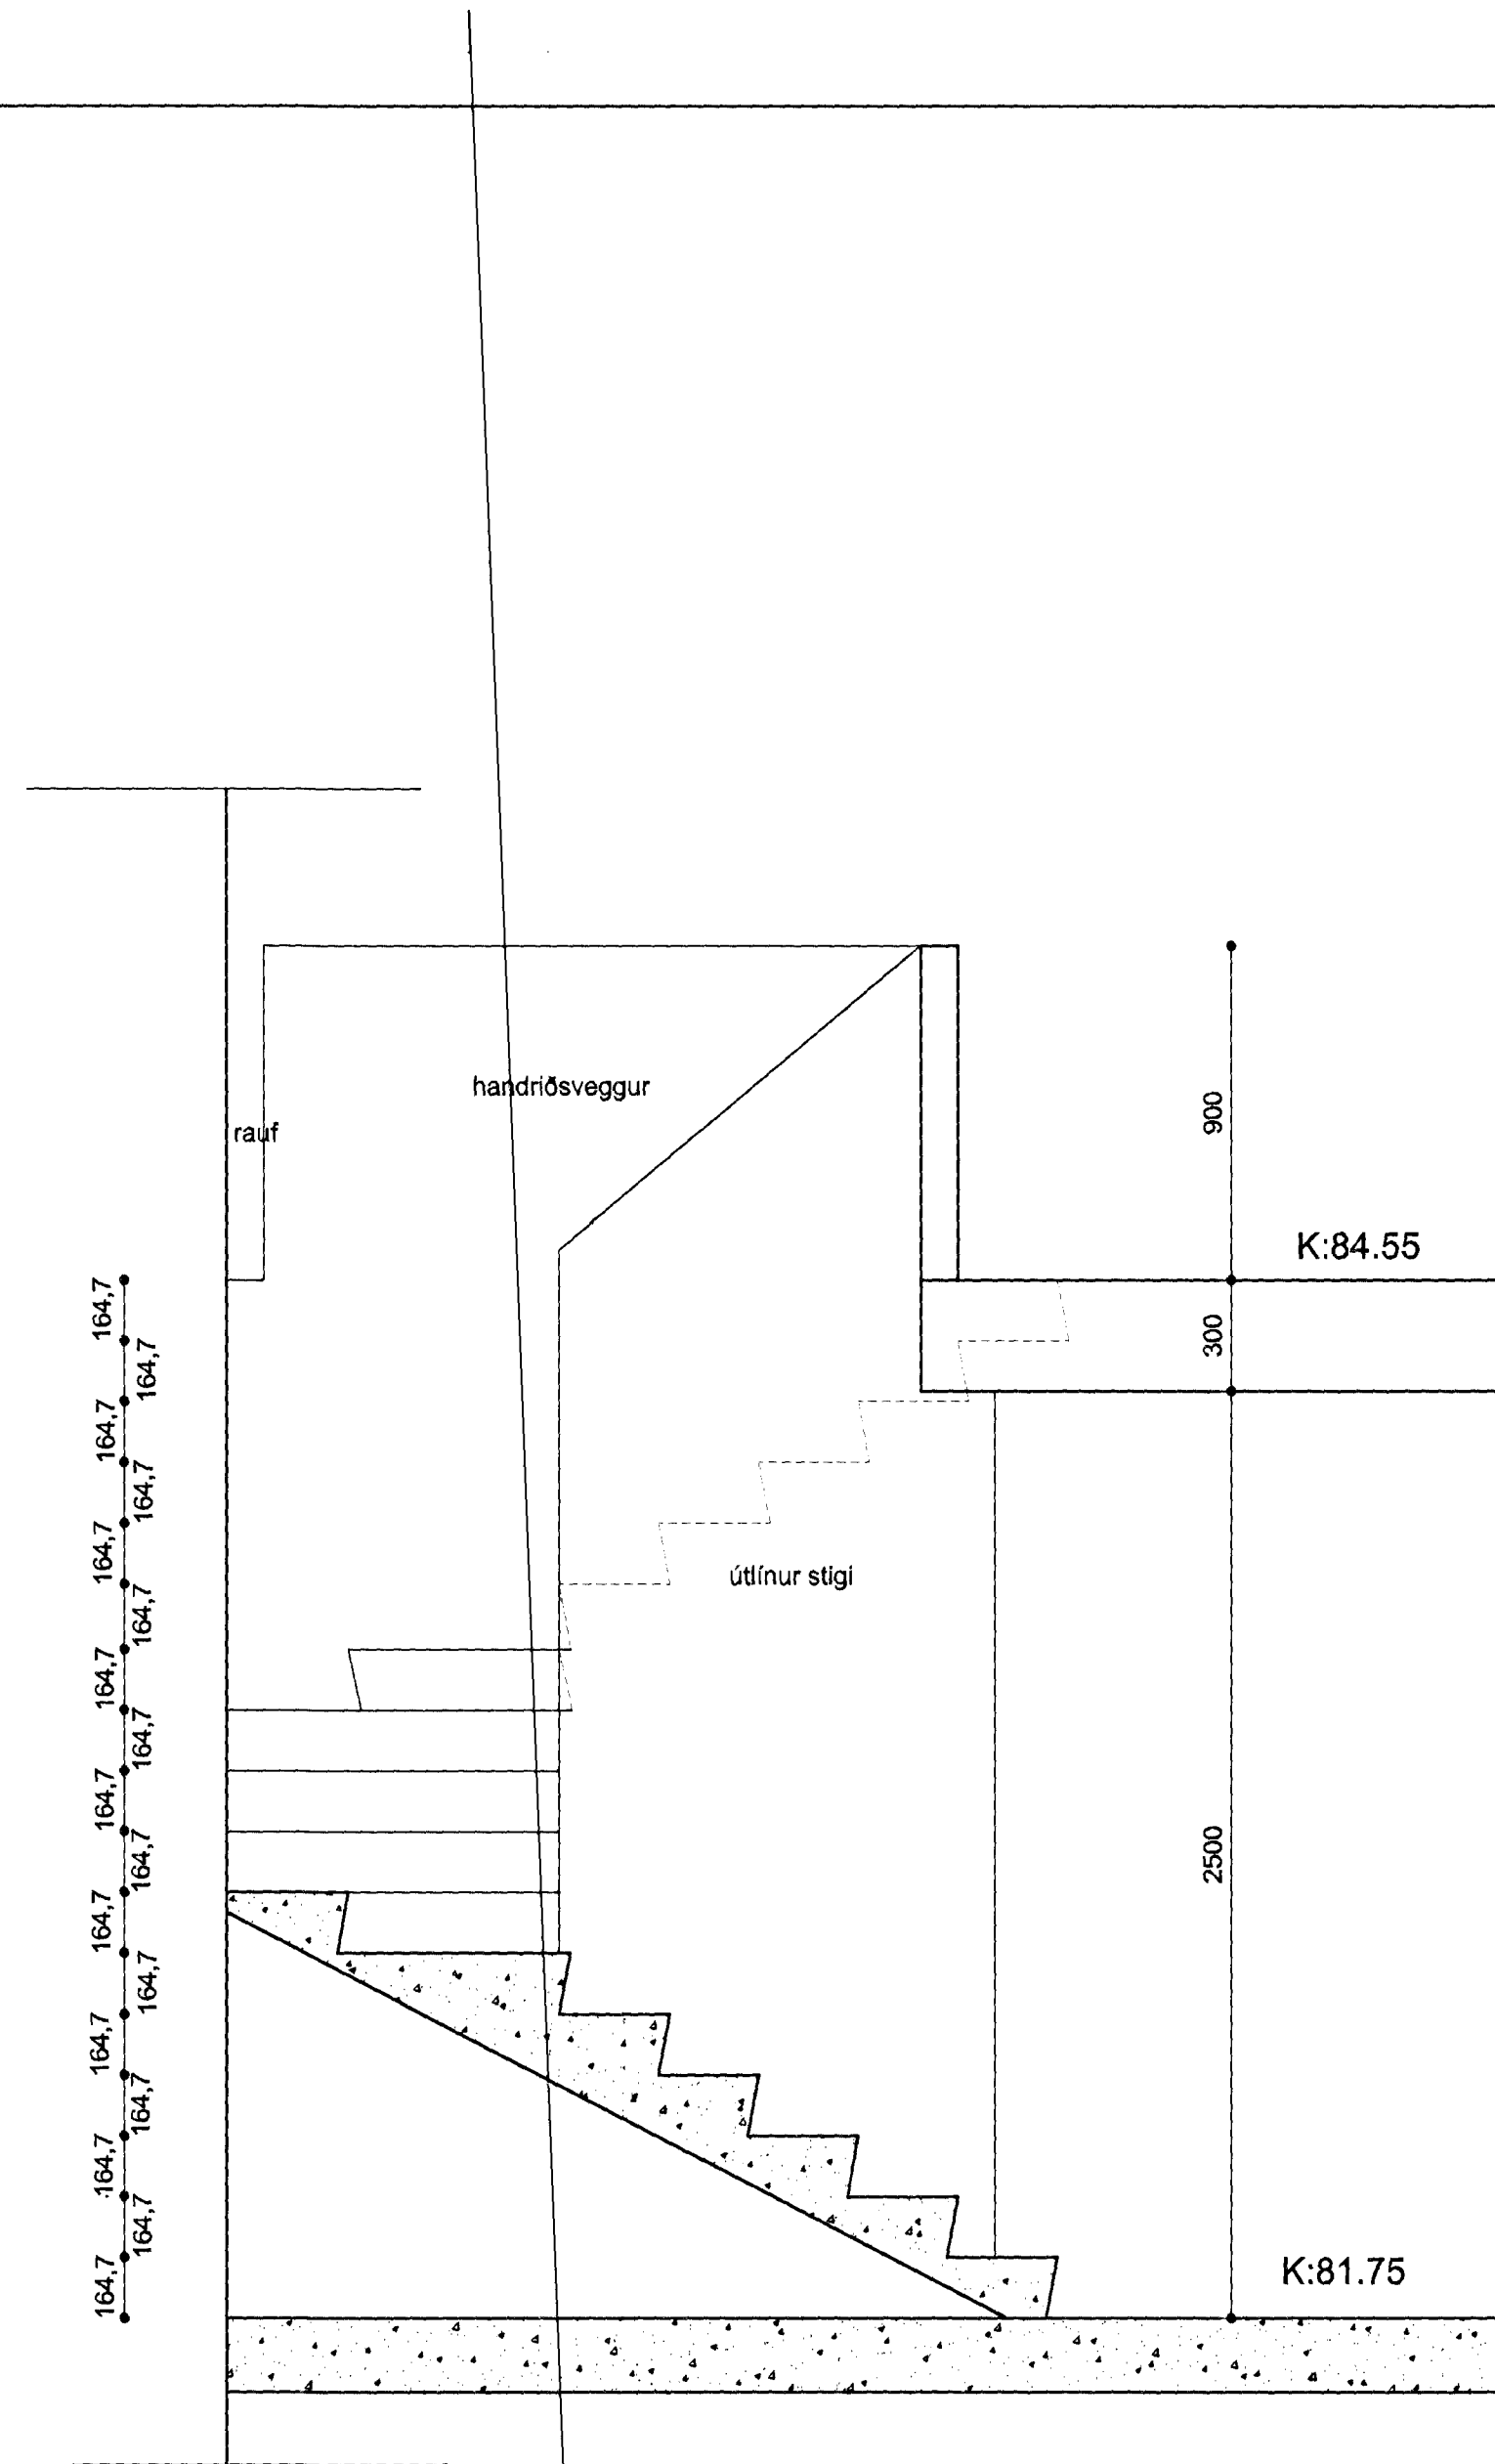

## SNID STIGI



Samþykkt þann

18 OKT. 2000

Byggingafulltrúinn í Hafnarfirði  
F.h. Sigurbjartur Halldórsson

**ATELIER ARKITEKTA**  
Björn Skaptason, arkitekt FAI  
kt. 270661-2259  
Hildur Bjarnadóttir, arkitekt FAI  
kt. 200362-6409  
Suðurlandsbraut 8, sími/fax 5686680



GAUKSÁS 6

VINNUTEIKNINGAR

STIGATEIKNING

*Hildur Bjarnadóttir*

mkv. 1/20 dags. 10.08.00 tnr.7

Öll mál staðfærast áður en framkvæmdir hefjast. Ósamræmi í teikningum tilkynnist arkitekt strax, öll vafaatriði skal bera undir arkitekt.