




SM1
02 M 1:10

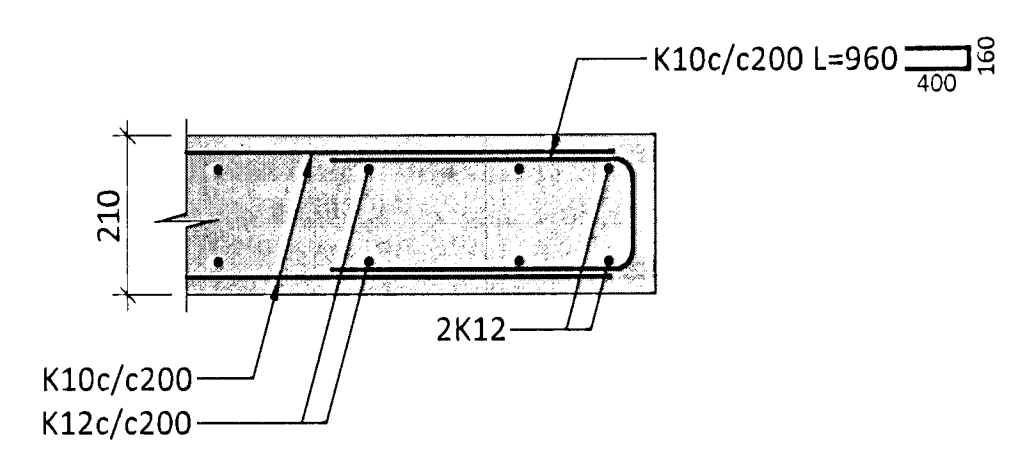


SM2
02 M 1:10

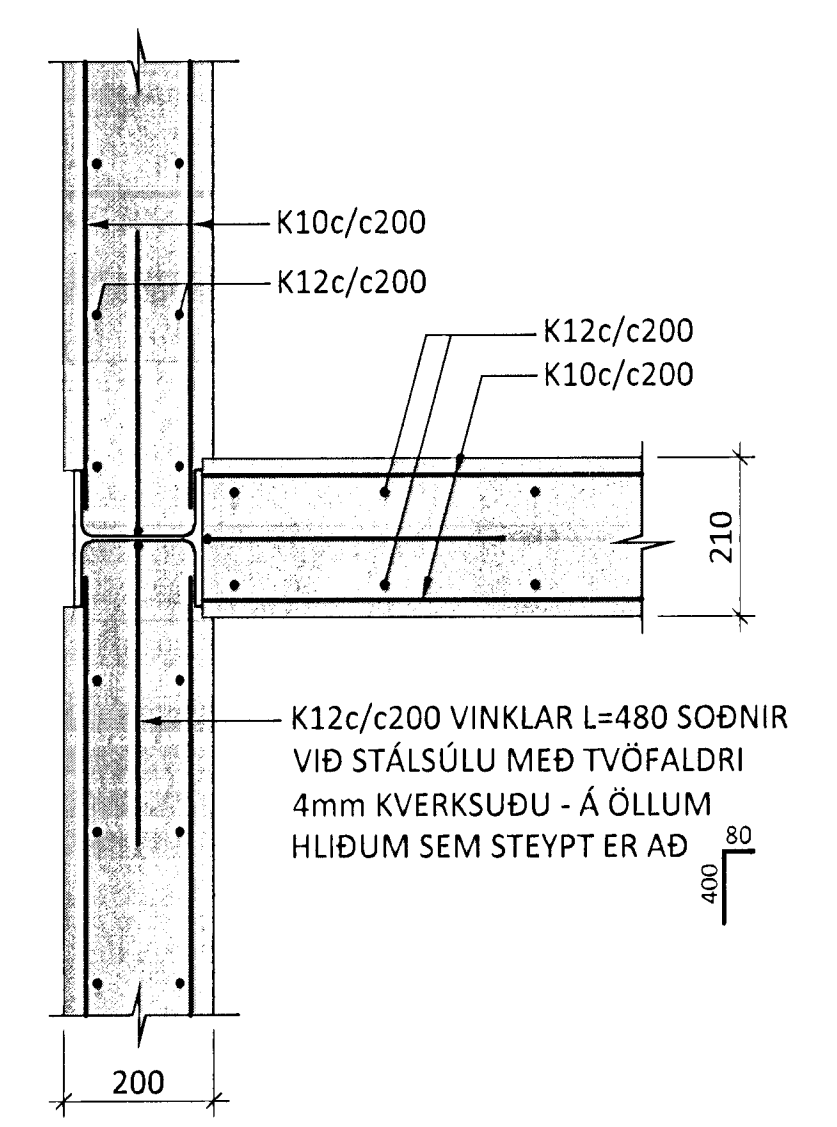

SM3
02 M 1:10

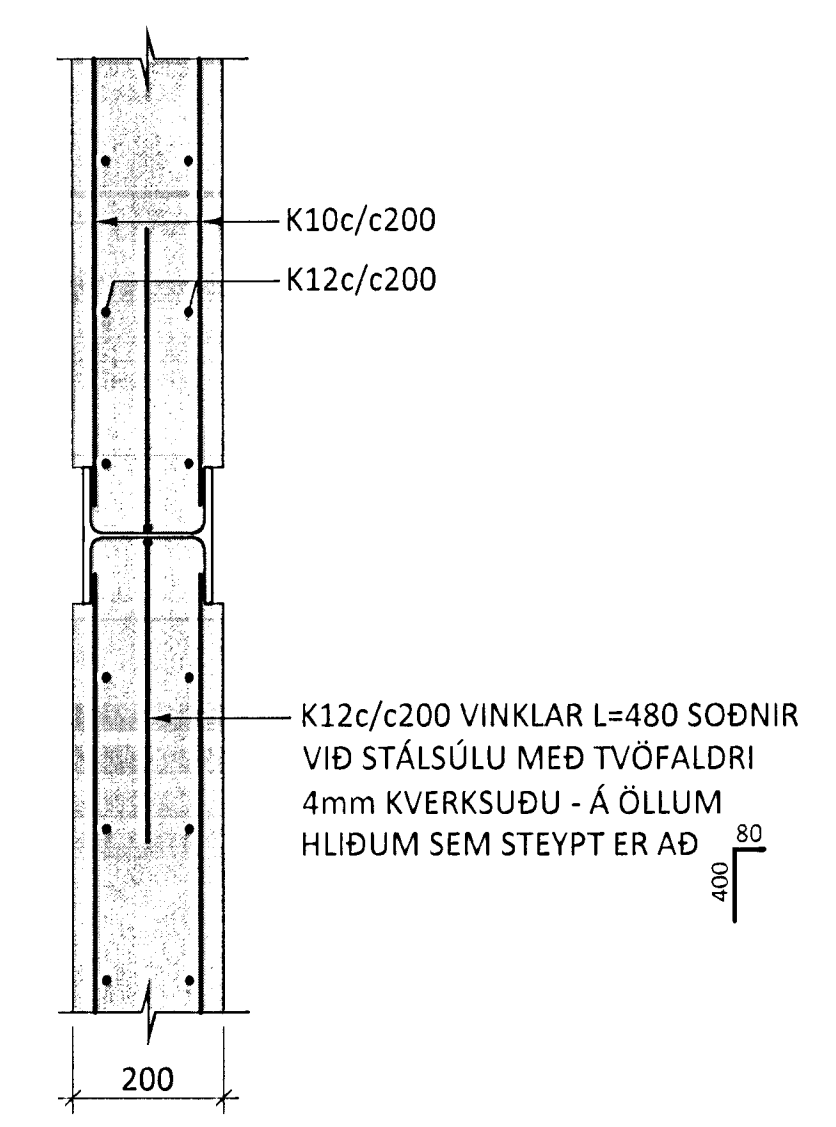

SM4
02 M 1:10

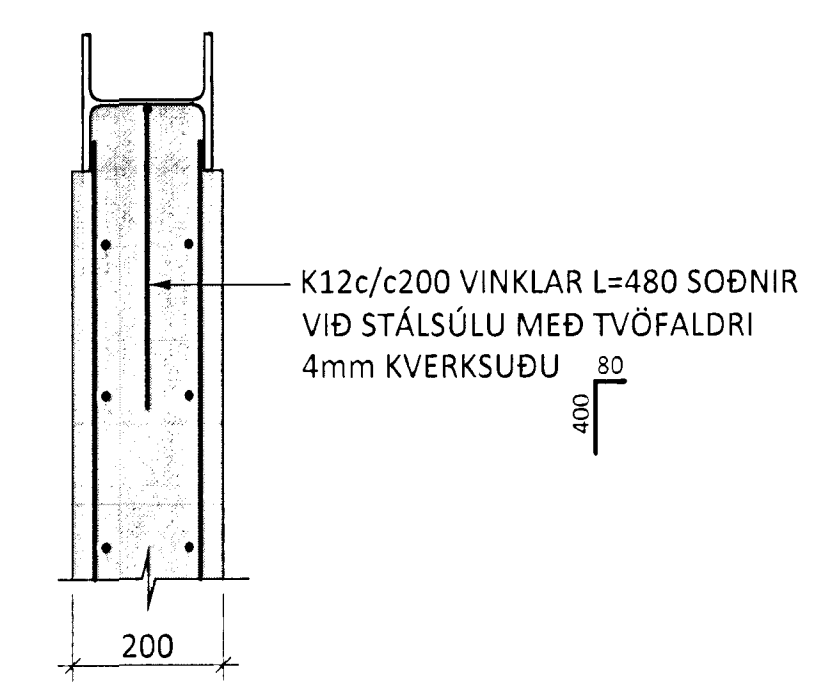

ÁRITUN ADALHÖNNUBAR: *Vicris Hallgrímsson*
 100760-8843

BR.	DAGS.	BREYTING	SAMP.



GJÁHELLA 11 HAFNARFIRÐI
 BREYTINGAR Á NÚVERANDI BYGGINGU
 BURÐARVIRKI
 MILLIGÖLF OG ÞAKVIRKI
 SÉRMYNDIR

SAMPYKKT		KT. 010345-4059		S.N.M.	
HÖNNUÐUR	YFIRFARID	DAGS. ÚTG.	DAGS. BREYT.		
HE	hrund@ferill.is	SNK	28.09.12		
MKV.	VERKNR.	TEIKN. NR.	BREYT.		
1:10	12102	1 - 11			