


STEYPT MILLIGÓLF Á NÚVERANDI STÁLVIKRI - M1:50

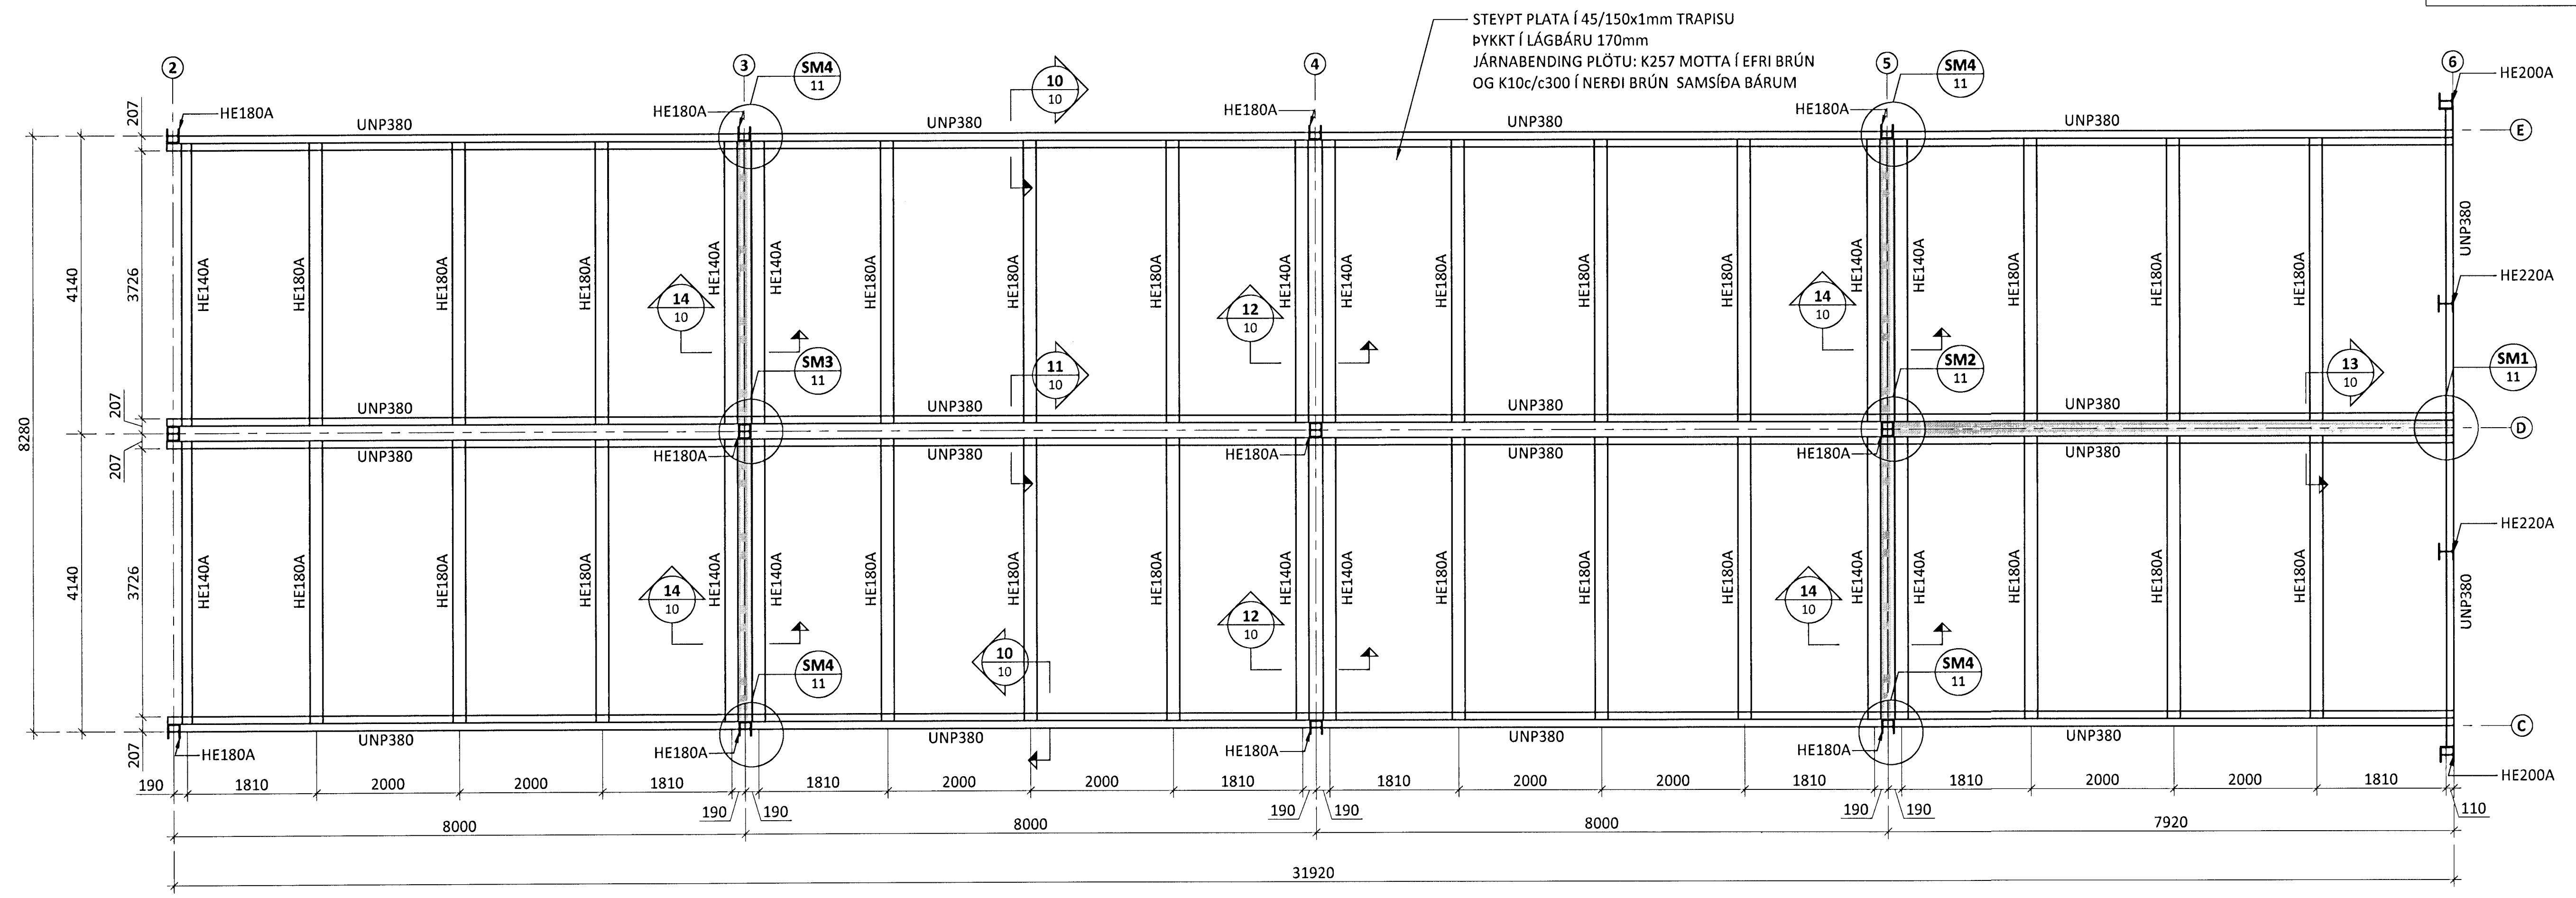

ÁRITUN ADALHÖNNUDAR: *VIGDÍS HALLGRÍM* KT. 100760-5843

BR.	DAGS.	BREYTING	SAMP.



GJÁHELLA 11 HAFNARFIRÐI
BREYTINGAR Á NÚVERANDI BYGGINGU
BURÐARVIRKI
MILLIGÓLF
GRUNNMYND

SAMPYKKT		KT. 010345-4059		S.N.V.	
HÖNNUDUR	YFIRFARID	DAGS. ÚTG.	DAGS. BREYT.		
HE	hrund@ferill.is	SNK	28.09.12		
MKV.	VERKNR.	TEIKN. NR.	BREYT.		
1:50	12102	1 - 02			