

Samþykkt þann 06. sep. 2012
 Bygginguvaldsgætt í Hafnarfirði
 Fh. Hósnir S. Gunnlaugsson


UNDIRRITUN SAMRÆMINGARHÖNNUNAR

Grind	Slanga nr.	Langd [m]	Afköst [W]	Rennslí [l/s]
Dreifigrind 1	S1.1	51	2550	0.04
Dreifigrind 1	S1.2	191	9550	0.15
Dreifigrind 1	S1.3	141	7050	0.11
Dreifigrind 1	S1.4	144	7200	0.11
Dreifigrind 1	S1.5	148	7400	0.12
Dreifigrind 1	S1.6	152	7600	0.12
Dreifigrind 1	S1.7	102	5100	0.08
Dreifigrind 1	S1.8	123	6150	0.10
Dreifigrind 1	S1.9	179	8950	0.14
Dreifigrind 1	S1.10	185	9250	0.15
Dreifigrind 1	S1.11	195	9750	0.15
Samtals		1611	80500	1.27

Dreifigrind 2	S2.12	245	12250	0.19
Dreifigrind 2	S2.13	244	12200	0.19
Dreifigrind 2	S2.14	244	12200	0.19
Dreifigrind 2	S2.15	243	12150	0.19
Dreifigrind 2	S2.16	243	12150	0.19
Dreifigrind 2	S2.17	242	12100	0.19
Dreifigrind 2	S2.18	242	12100	0.19
Dreifigrind 2	S2.19	242	12100	0.19
Dreifigrind 2	S2.20	241	12050	0.19
Dreifigrind 2	S2.21	241	12050	0.19
Dreifigrind 2	S2.22	240	12000	0.19
Dreifigrind 2	S2.23	240	12000	0.19
Dreifigrind 2	S2.24	240	12000	0.19
Dreifigrind 2	S2.25	239	11950	0.19
Dreifigrind 2	S2.26	260	13000	0.21
Samtals		3646	182300	2.87

Dreifigrind 2	S2.29	199	9950	0.16
Dreifigrind 2	S2.30	183	9150	0.15
Dreifigrind 2	S2.31	192	9600	0.15
Dreifigrind 2	S2.32	200	10000	0.16
Dreifigrind 2	S2.33	199	9950	0.16
Dreifigrind 2	S2.34	199	9950	0.16
Dreifigrind 2	S2.35	188	9400	0.15
Dreifigrind 2	S2.36	200	10000	0.16
Dreifigrind 2	S2.37	169	8450	0.13
Dreifigrind 2	S2.38	175	8750	0.14
Dreifigrind 2	S2.39	102	5100	0.08
Samtals		2006	100300	1.60

20. ágúst 2012
 Hósnir S. Gunnlaugsson

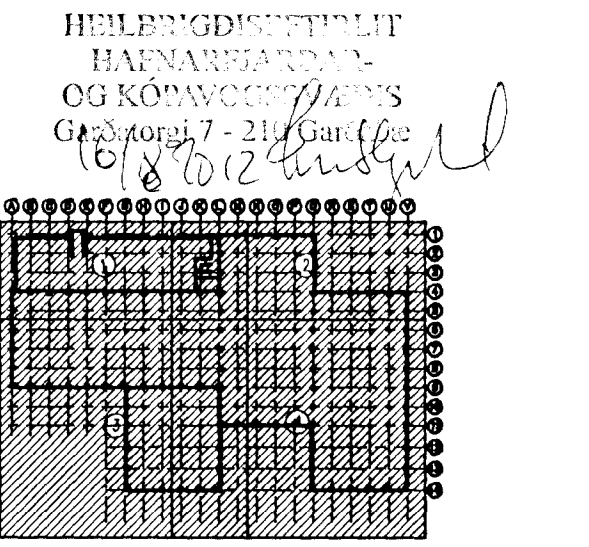

www.verkis.is - sími: +354 422 8000

SAMÞYKKT: Högni Hróarsson 190765-3349

B 2012-08-14 Breytt AdAA AdAA AS HÖH

A 2005-05-19 VERKTEIKNING SGH AS DGI HH

ÚTG. DAGS SKÝRINGAR TEIÐ HANV RÝNT SAM

GJÁHELLA 4, HAFNARFIRÐI
 VÉLSMÍÐJA
 Snjóbræðslagagnir

Yfirlitsmynd
 VERKFANG 06150 TEIKNING M44.7251 B

Þessi teikning var áður gefin út hjá VST
 Verknr. 2006.0148 Teikning nr. 7.251



YFIRLITSMYND
 1:200