


SNEIDING A-A  
1:50

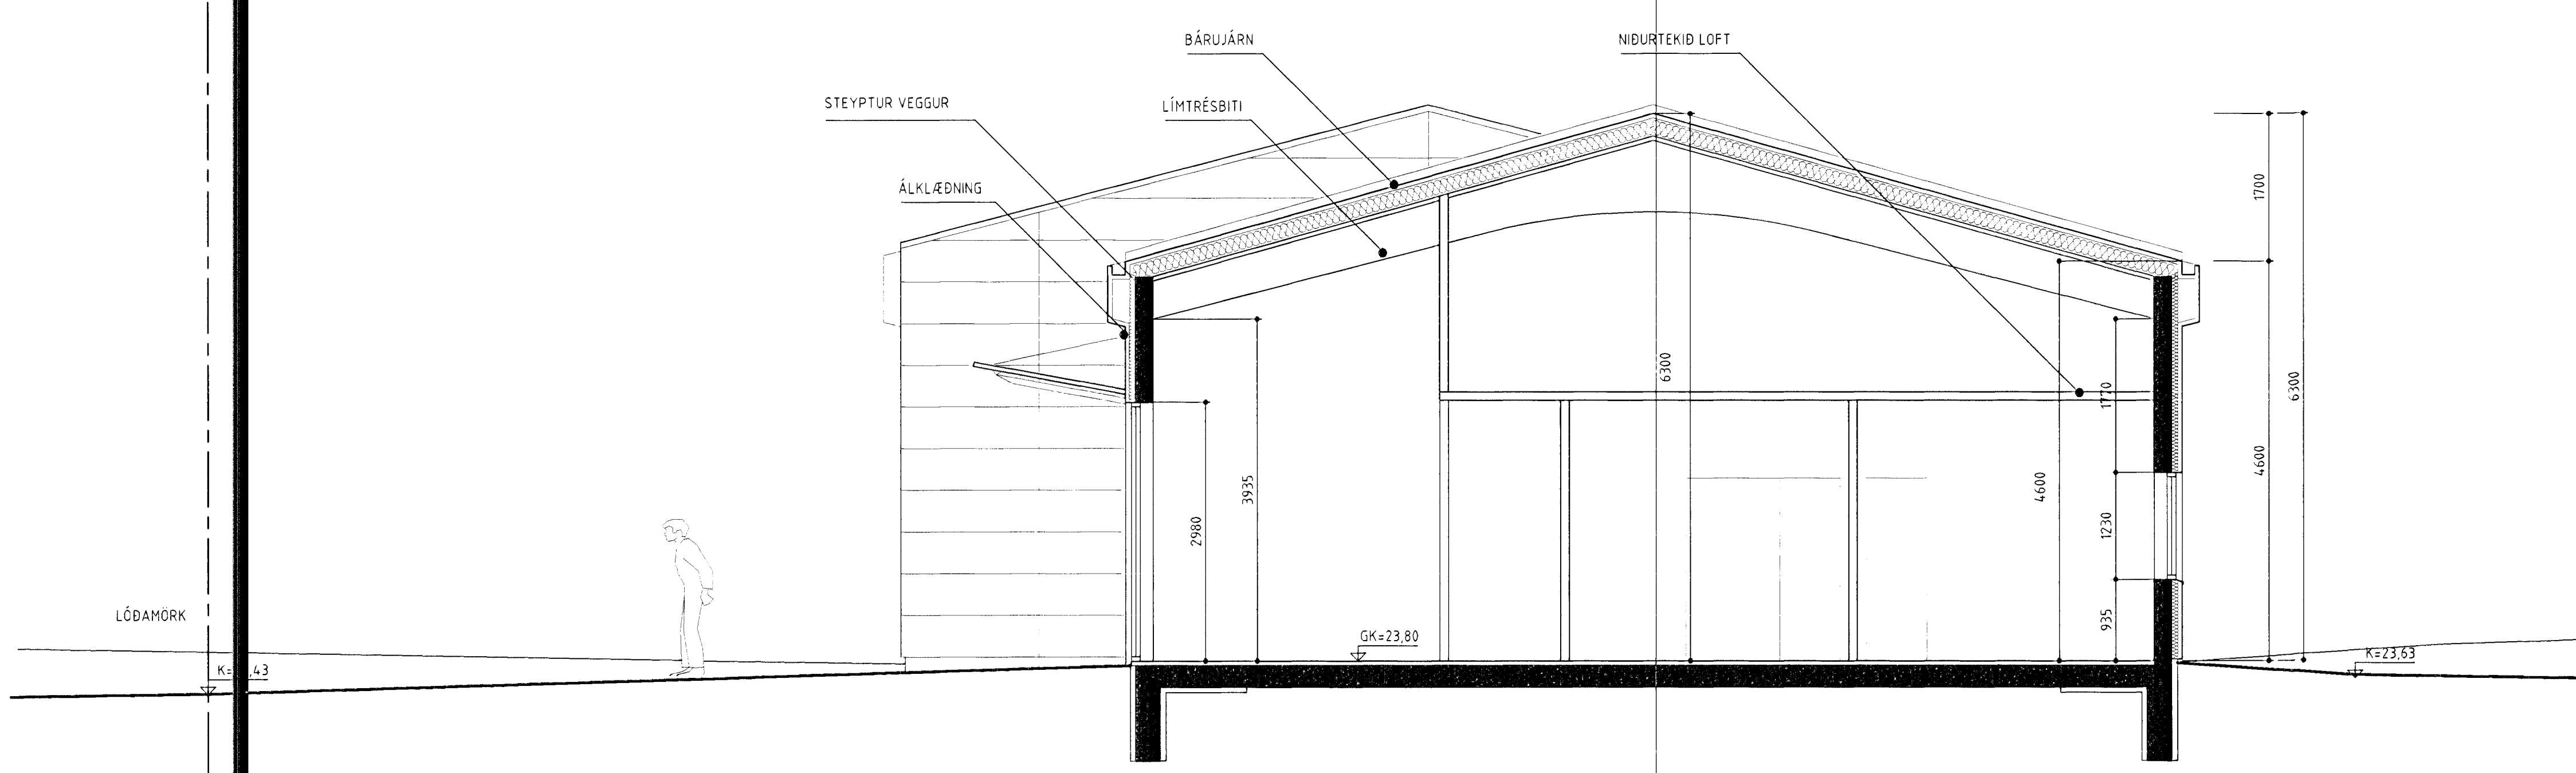

SNEIDING B-B  
1:50

BREYTINGAR	
NR.	DAGS. BREYTING
ARKITEKT	
TEIKNISTOFA	
HAUKS HARDARSONAR ehf.	
HÁTEIGSVEGI 7	SÍMI: 561 1910
105 REYKJAVÍK	FAX: 561 1921
KT: 221162-2269	NETI: arkitekti@hardarson.is
SAMDYKKT	
VERK	
JÓNAR - FEDERAL EXPRESS	
GJÓTUHRAUN 4	
TEIKNING	
SNEIÐINGAR	
A-A OG B-B	
KVARDI	
1:50	
DAGS.	TEIKNING NR.
26.05.99	
TEIKNAD AF	
BG	20-21

