



01-03

Gólfbitar 50x225 c/c 400

Grunnmynd, 1:50

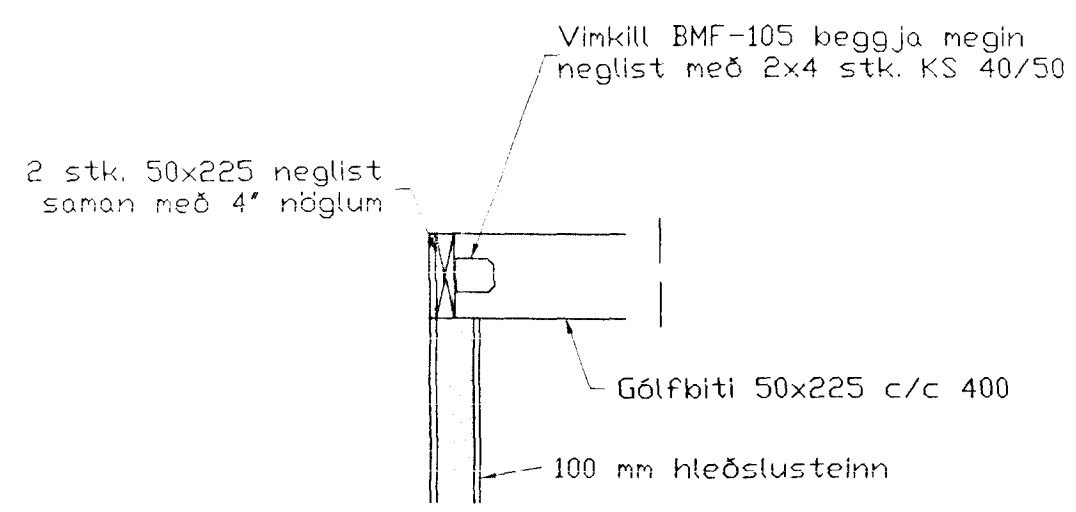

SNID 1 1:20

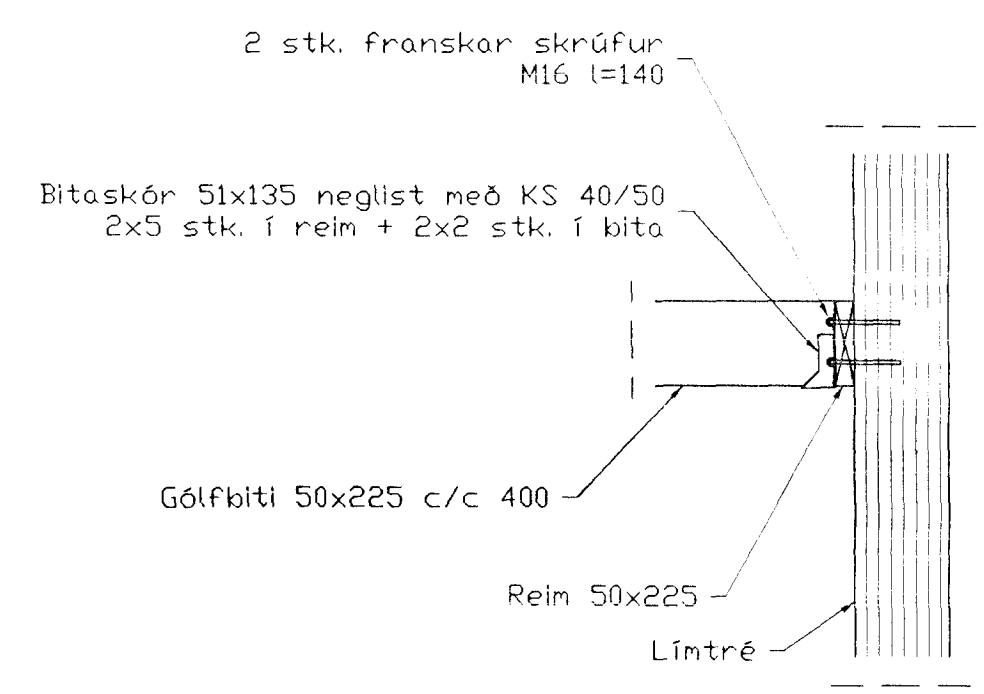

SNID 4, 1:20



BR.	DAGS.	EDLI BREITINGA	SIGN.

GJÓTUHRAUN 6
HAFNARFIRÐI
Eignahluti 01-03

Milliloft, burðarvirki

DAGS.	Júní 99
VERK NR.	9845
TEIKN. NR.	1-05
HANNAÐ	SVEINBJÖRN HINRIKSSON
TEIKNAD	SVEINBJÖRN HINRIKSSON
YFIRFARIÐ	<i>[Signature]</i>

TÆKNIPJÓNUSTA SIGURDAR ÞORLEIFSSONAR ehf
STRANDGÖTU 11 220 HAFNARFIRÐI
Sími 555-4255 FAX 565-2875
E-mail taeknihjonusta@islandia.is

