



GLITVANGUR 11 HAFNARFIRÐI

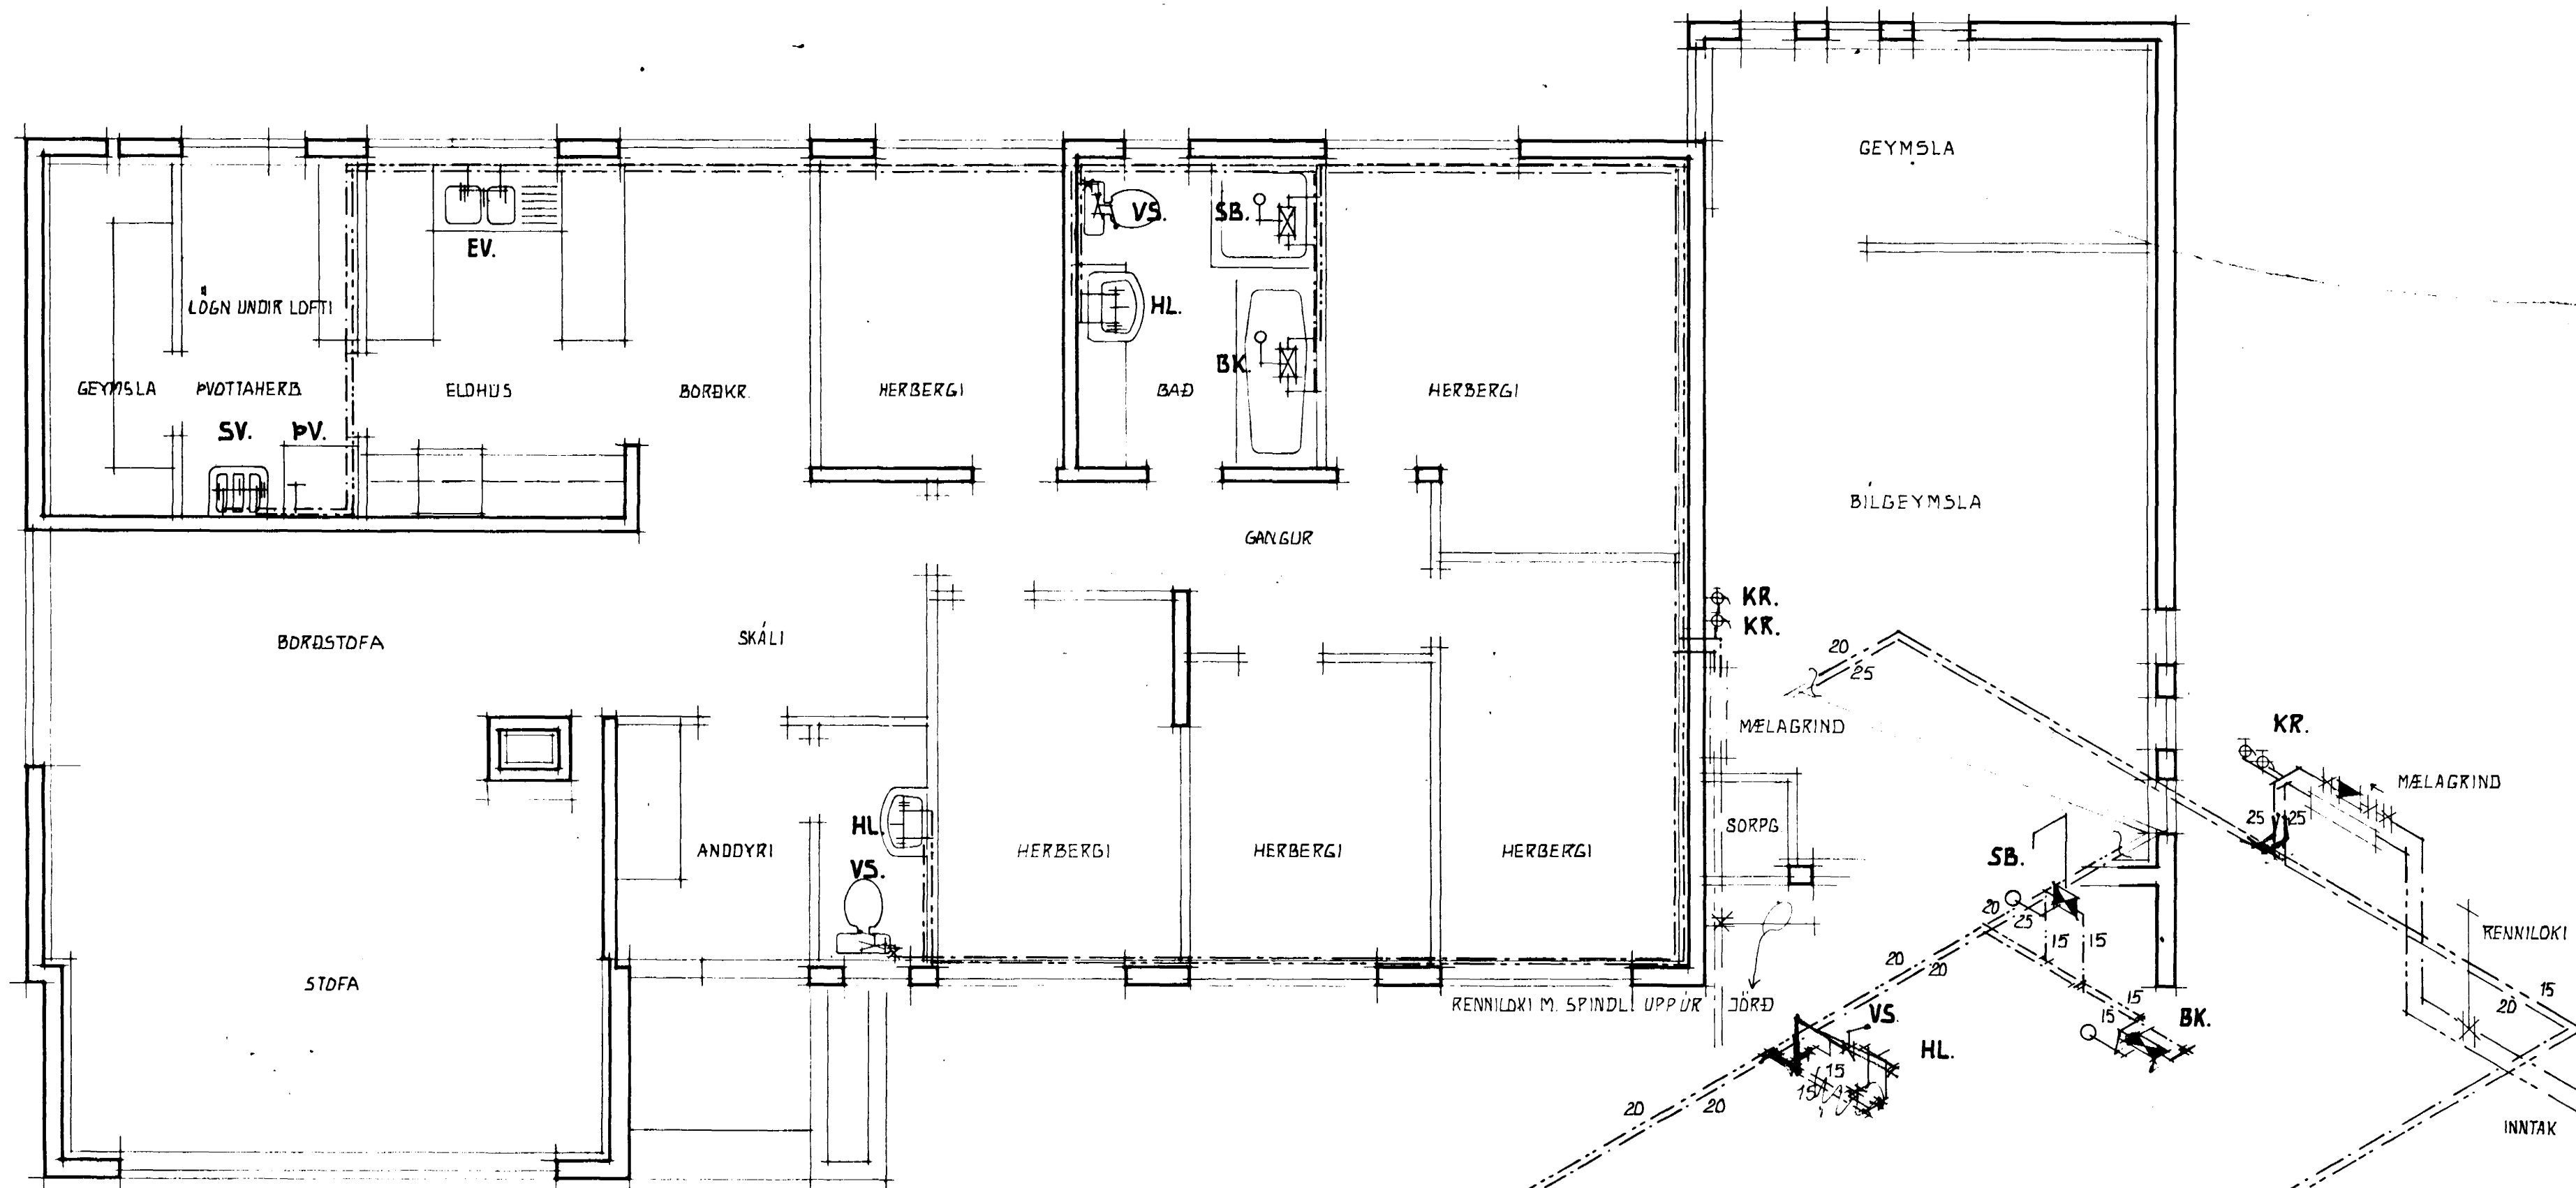

GRUNNMYND MK. 1:50

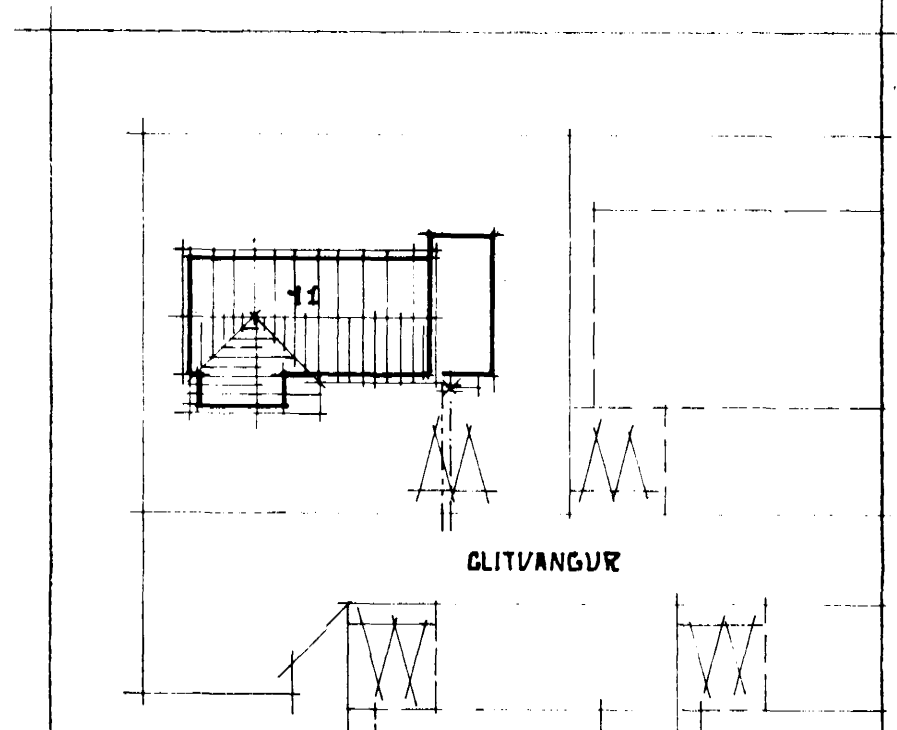

AFSTÖÐUMYND MK 1:500

TENGIMYND.

28. marz 1979
 HAFNARFIRÐI
 Sigurður P. Kristjánsson

STADALHÚS S/F
 TEIKNISTOFA SUDURLANDSBRAUT 20 SIMI

VERKEFNI	DAGS.	1977	VERK NR
NEYZLUVATNSLAGNIR	MKV.	1:50	S1
GLITVANGUR 11 HAFNARFIRÐI	BR.		
	BLAD NR	302.	

Sigurður Guðmundsson Sigurður P. Kristjánsson
 SIGURÐUR GUÐMUNDSSON SIGURÐUR P. KRISTJÁNSSON FTFI