

OFNASKRA $\Delta t = 40^{\circ}\text{C}$

TEG. OFNA

OFN NR.	MESTA		KCAL/H	TENGING
	HÆÐ	LENGD		
1o1	45	35o	35oo	CD b
1o2	65	11o	1ooo	AB d
1o3	1oo	15o	17oo	CD b
1o4	12o	6o	55o	AB d
1o5	1oo	14o	16oo	CD b
1o6	1oo	12o	8oo	CD
1o7	1oo	5o	3oo	AB d
1o8	1oo	5o	3oo	CD b
1o9	1oo	12o	95o	AB
11o	6o	6o	25o	AB d
111	1oo	2oo	1oo	AB d
112	6o	5o	3oo	AB d
113	1oo	24o	3oo	CD b

ALLAR TENGINGAR ERU 1o MM

SKYRINGAR.

OFNAR ERU STALOFNAR $\Delta t = 40^{\circ}\text{C}$

A ALLA OFNA KOMA BAKRENNSLISHANAR, STILLIUNIONAR OG LOFTSKRUFUR.


PIPUR ERU SVARTAR MIDSTÖÐVARPIPUR, DIN 244o.

PIPUR SKAL EINANGRA T.D. FRAMRENNSLI MÆÐ 15 MM GLERULLARHOLKUM

OG BAKRENNSLI MÆÐ 15 MM PLASTHOLKUM. EINANGRUNTINA SKAL VEFJA

MÆÐ PLASTDUK.

HADFANGI BAKRENNSLISHANA SKAL LÆSA A 3.o (DANFOSS) SEM HAMARKSSTILLINGU.

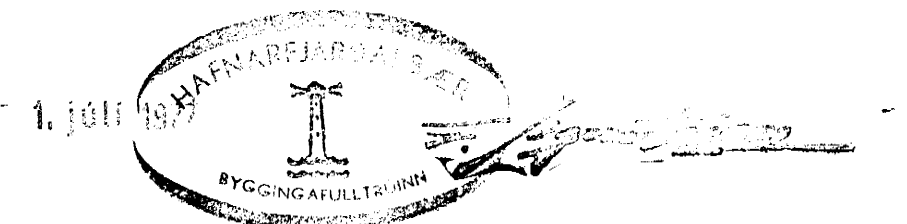

VERKEFNI GLITVANGUR 13	MÁL 1:5o	DAGB. MÁI 77 BR. JUNI 77
	TEIKN. Sm	VERK NR. 15o
HITALÖGN RUMMYND	REIKN.	TEIKN NR.
	BAMP.	
GUÐNI ÞÓRDARSON	SKÚLATÚNI 6, 3 hæð.	SÍMI 14185