



DFNA SKRÁ.

DFN. NR.	VARMAPÖRF. KCAL/T	VARMAPÖRF. WÖTT/T	TENGING.	DFNASTÆÐ. [VALIN]	LEYFILEG DFNASTÆÐ.	
					HÆÐ. DREIÐD.	VARMAHAGA.
1.	2060.	2395.	C-B			
2.1	4140.	4815.	C-B			
2.2						
3.	1065.	1240.	C-D			
4.	860.	1000.	C-B			
5.	3350.	3895.	A-D			
6.	1285.	1495.	C-B			
7.	1290.	1500.	C-B			
8.	1145.	1330.	C-B			
9.	915.	950.	A-D			
10.	3020.	3540.	C-B			
11.	315.	365.	C-B			
12.	425.	490.	C-B			
13.	585.	680.	A-D			
14.						

DFNTENGING.

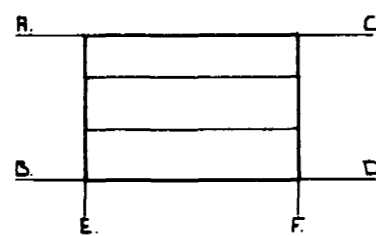

TENGINMYND HITAVEITU.

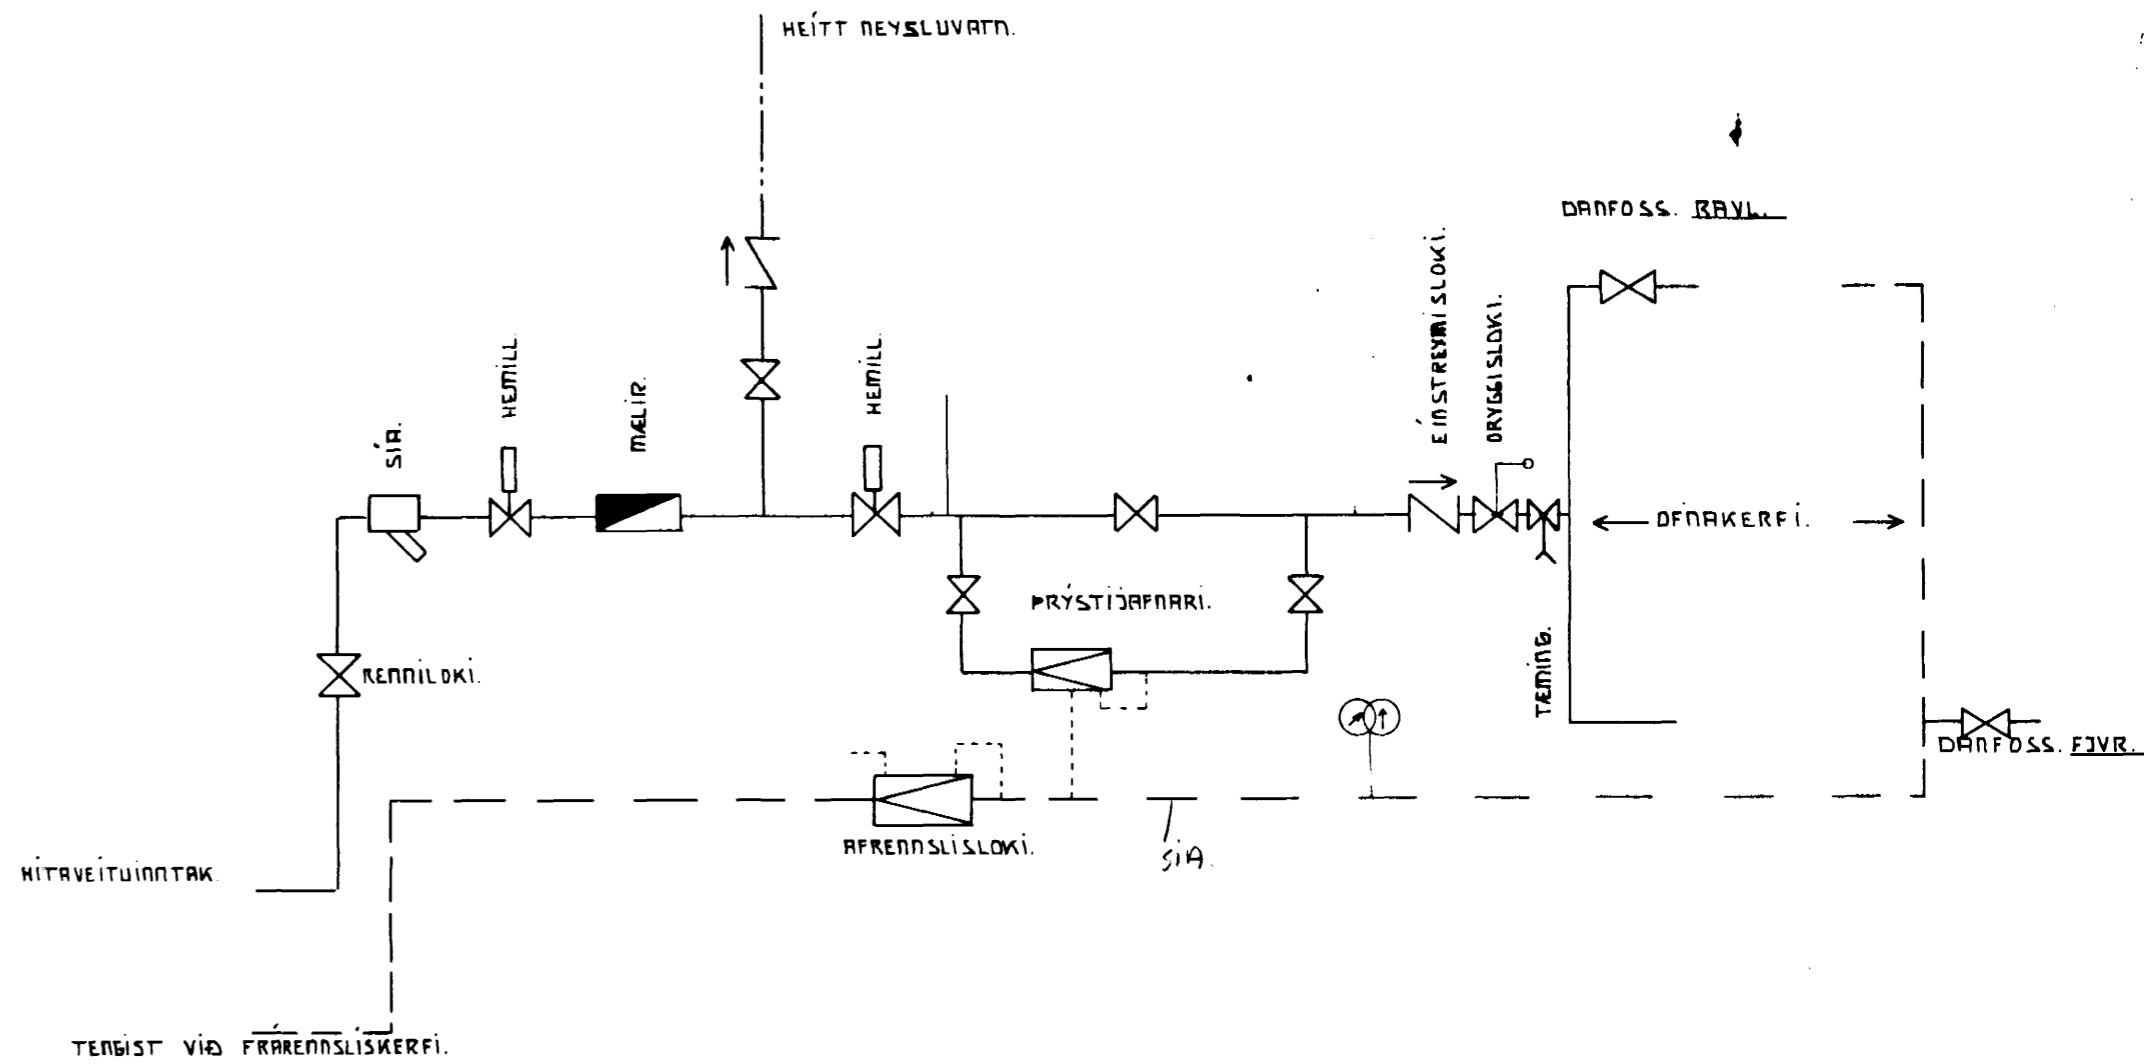

GLITVANGUR 19.

Mkv.	HITALÖGN. DFNA SKRÁ OG TENGINMYND HITAVEITU.
Hannað: S.K.	
Teiknað: S.K.	
Yfirtarið: S.K.	
Dags.	Nr. 05. Blað 3. af 3.

Svein Erlendur M. Jónsson