


PÍPUR Í VEGGEINANGRUND

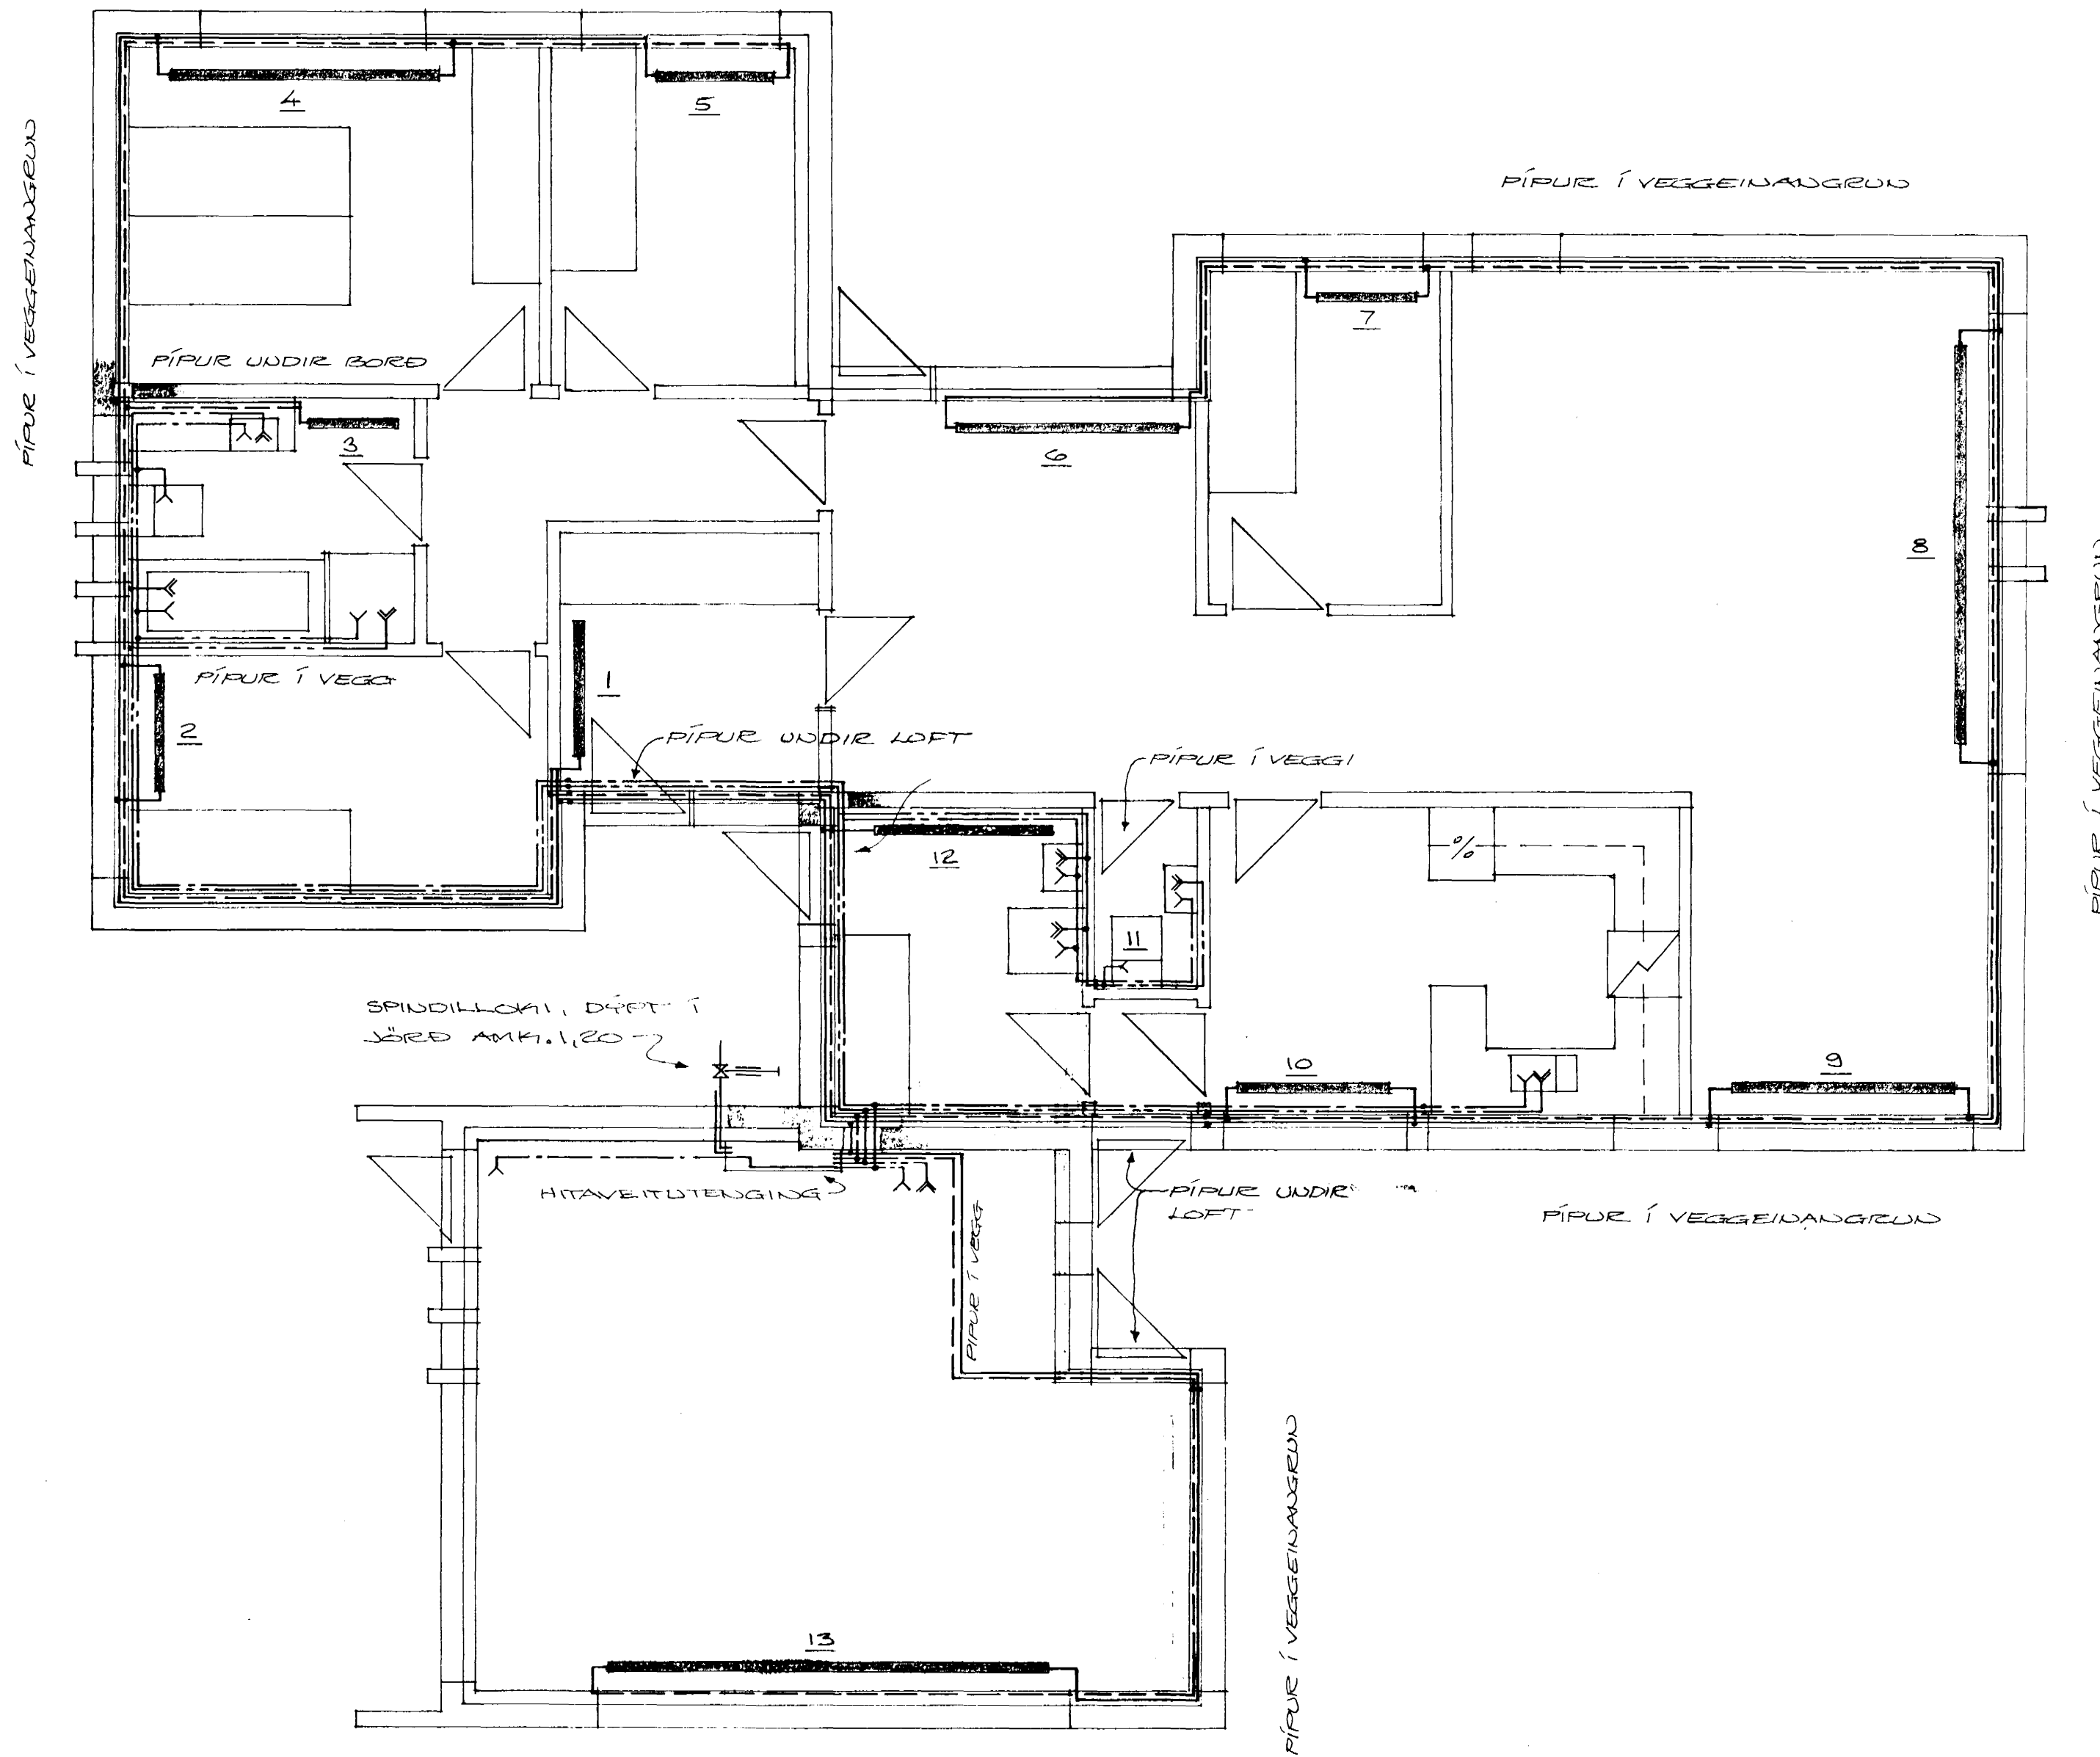

GRUNDMYND, M:1:50

GLITVANGUR NR. 27

HAFNARFIRDI Í SEPTEMBER 1977

ARNARHRAUNI 47 50587

HREINLETIS- OG HITALÖGN

GRUNDMYND

*Arnar Magnússon FVFÍ*

REFUTT 20.7.1978