


7108  
BL. 5

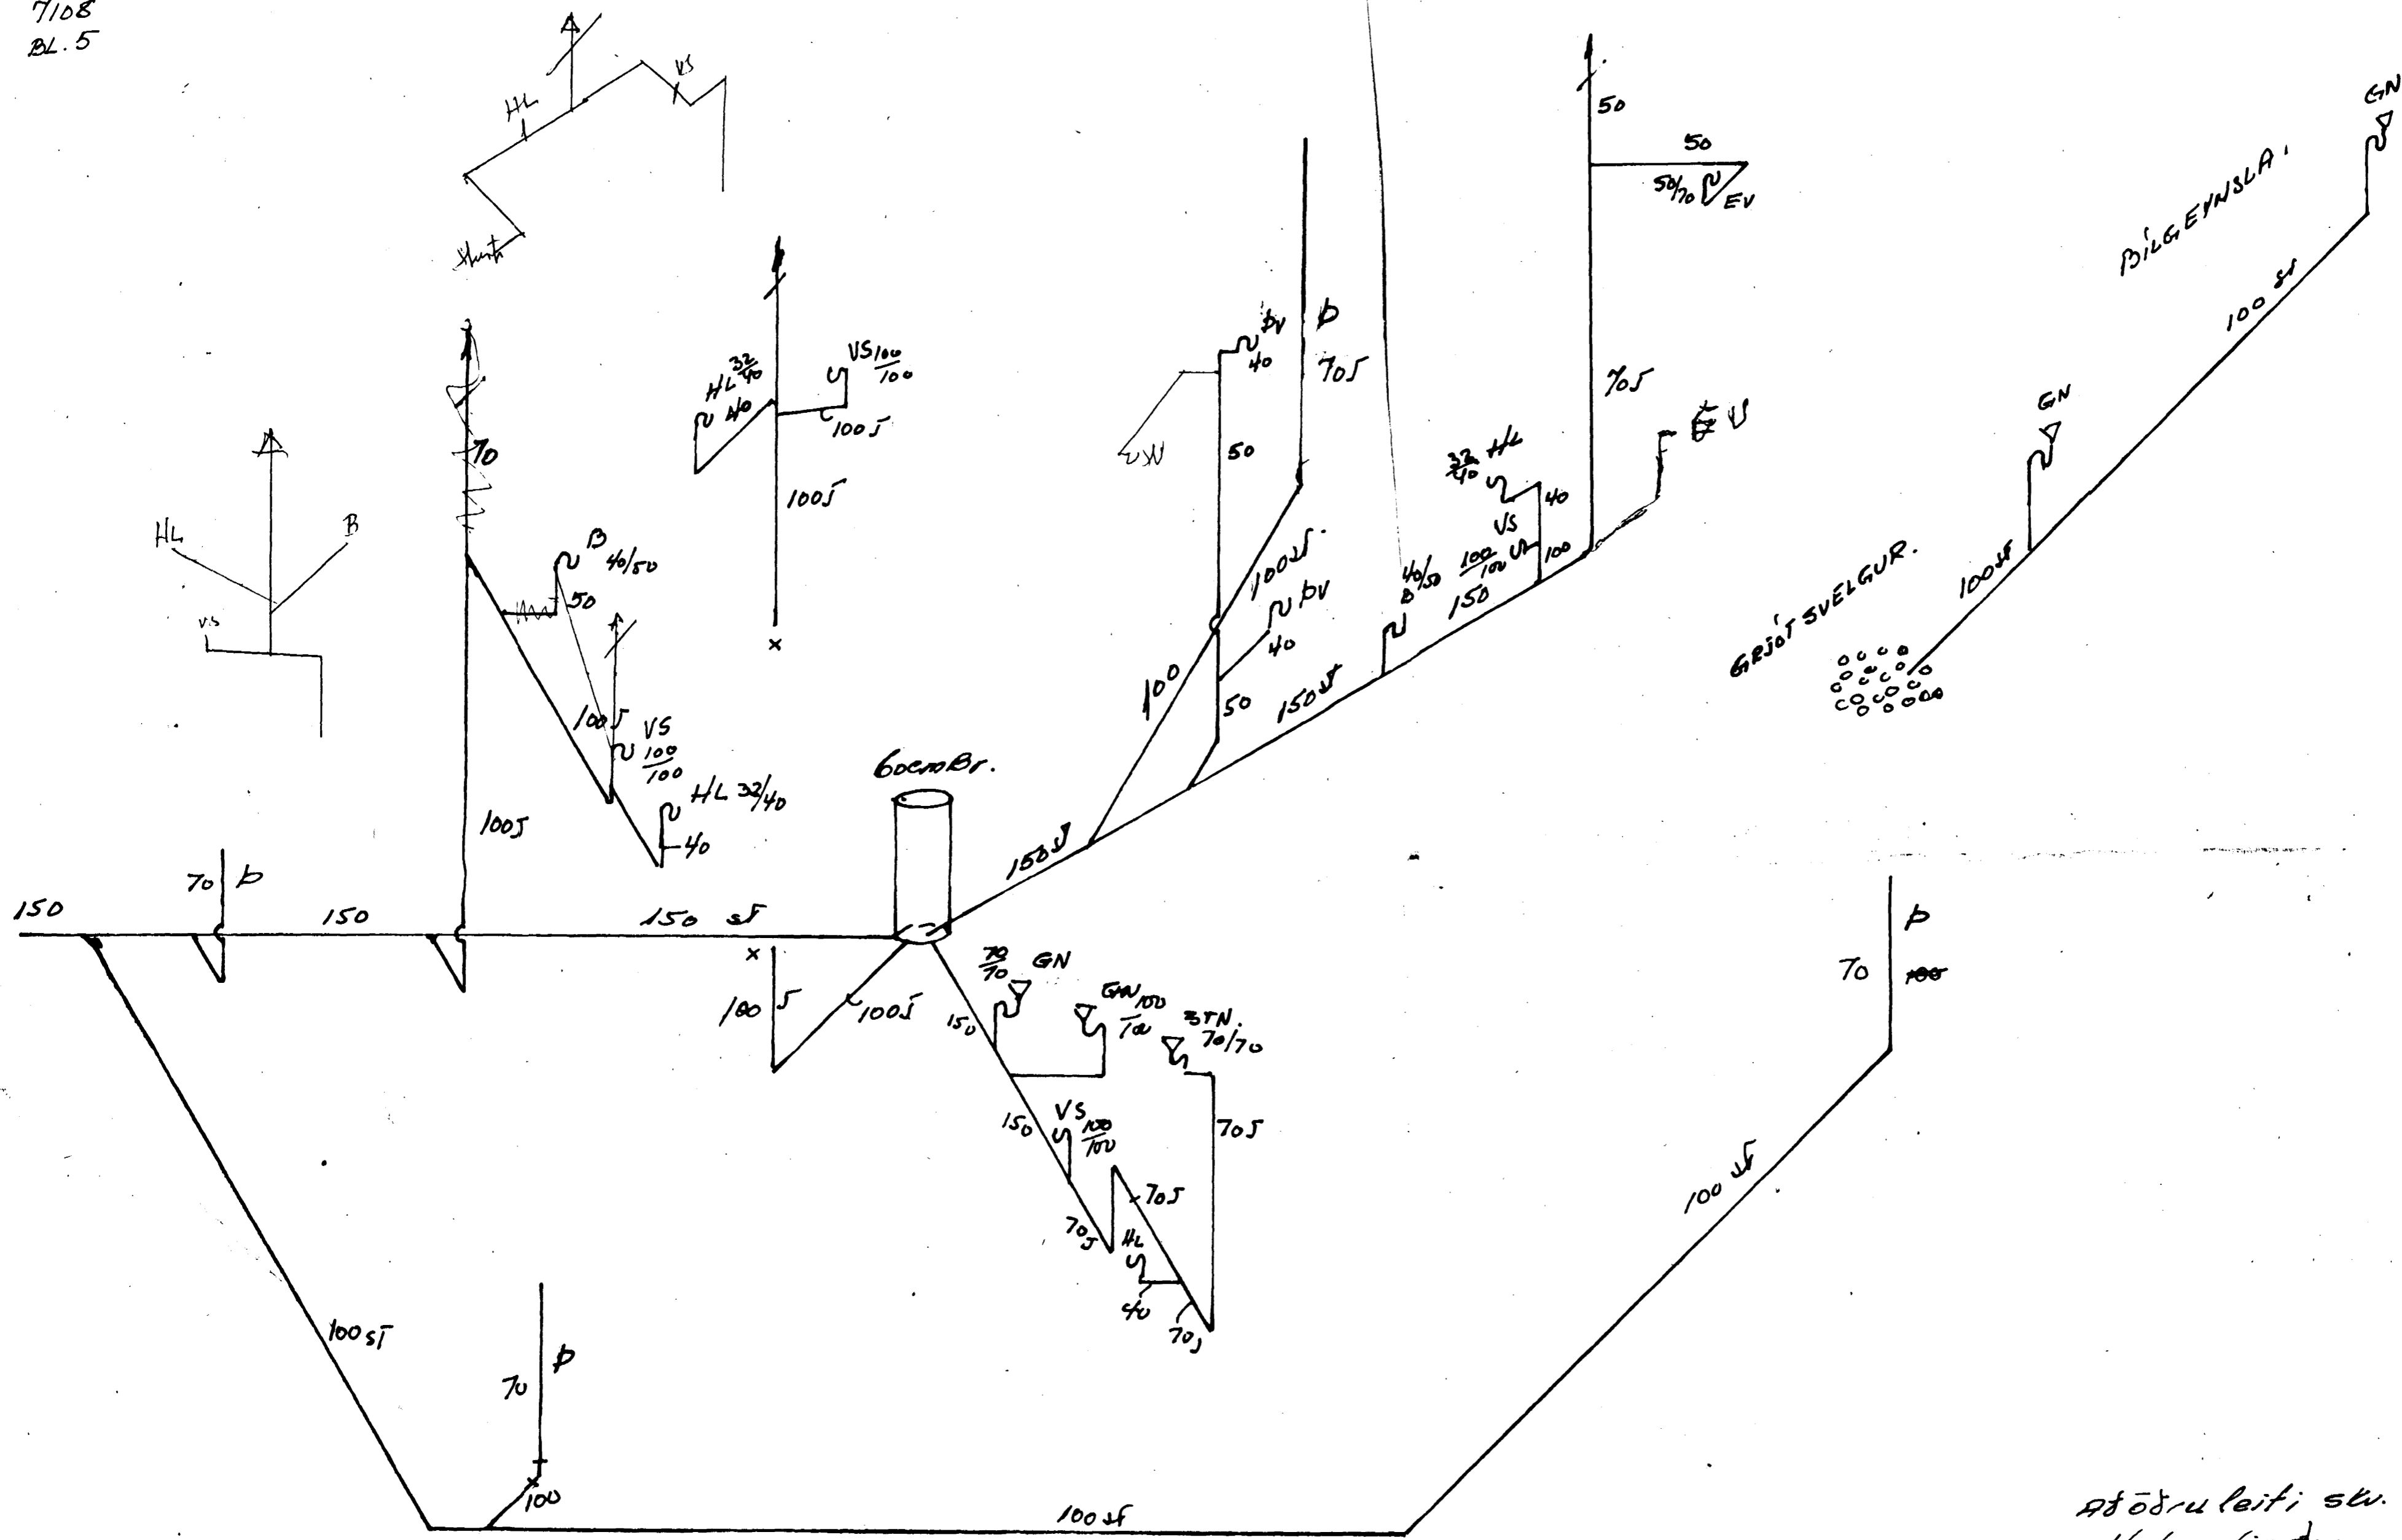

aföruleiti sv. regkæð  
Hafnarfiarðar

GLITVANGUR 3 SKOLF	DRÖGJ.	8.4.72
	TEIKN.	HALL
Kolbeinn & G. Jonsson Teiknfr.	HFFI	TEIKN. NR. 7108 BL. 5