


Eig:  
 Haukur Jónsson  
 Grœnukinn nr. 14





1:100

TRÉSMÍÐAMEISTARI: *Gestur Samaláð*  
 MÚRARAMEISTARI: *Sigurður Jónsson*

Afstöðumynd 1:500

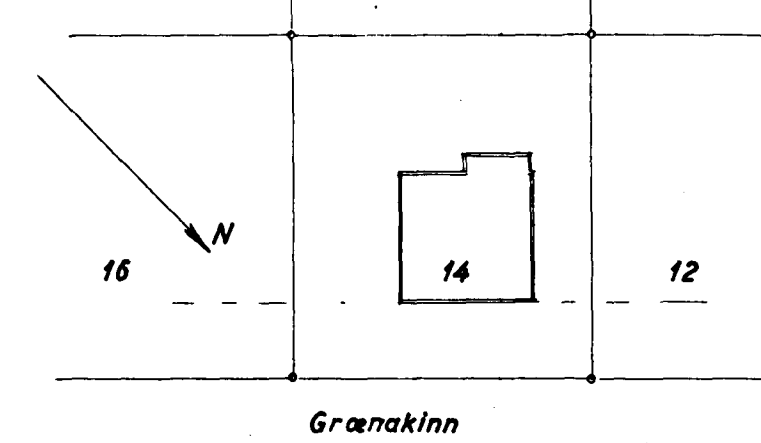

dfp. 22/5 '54

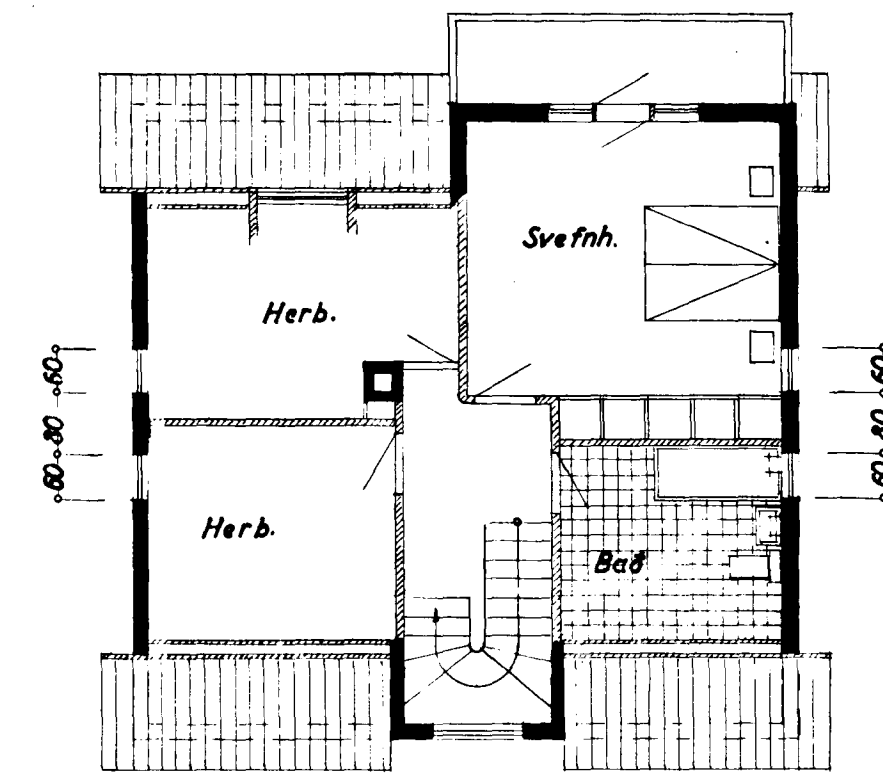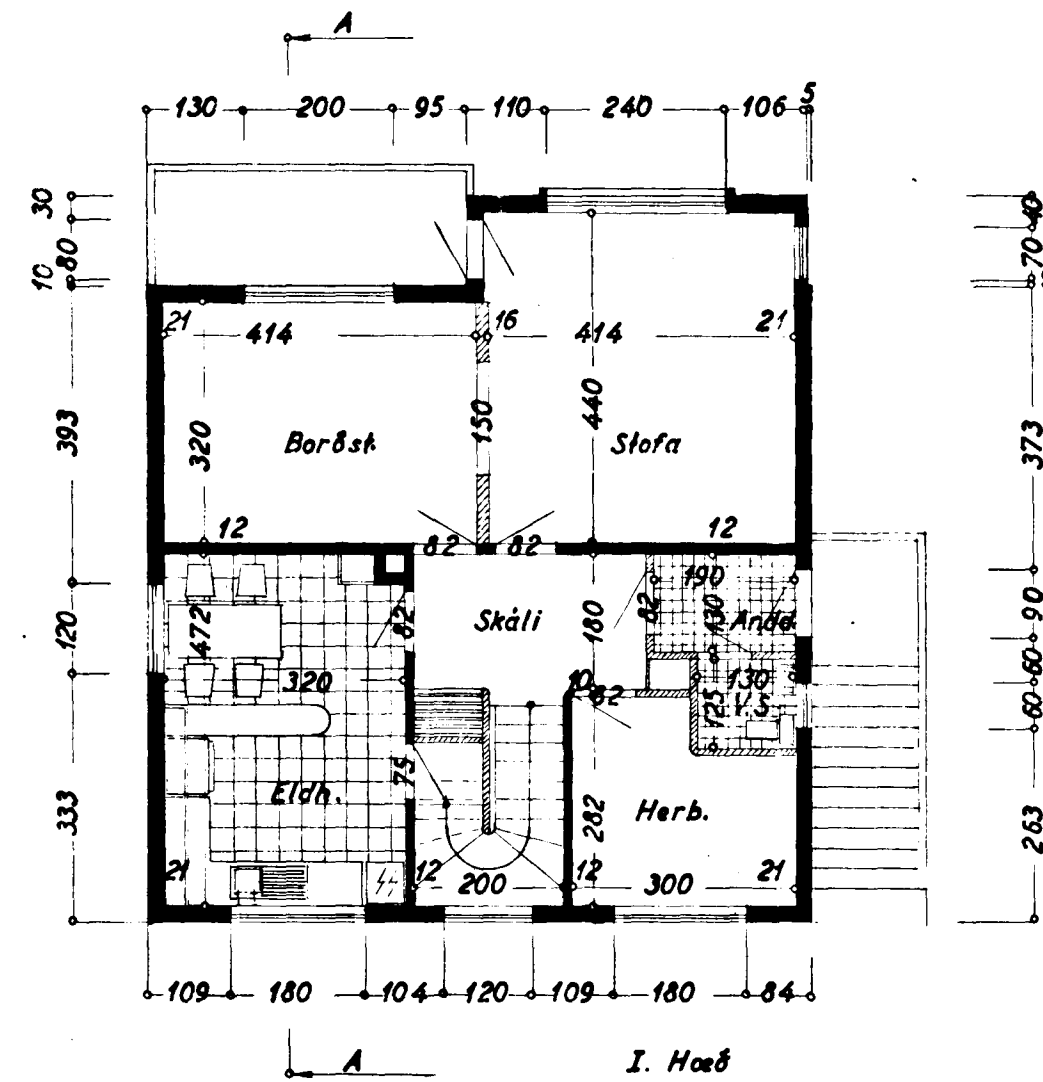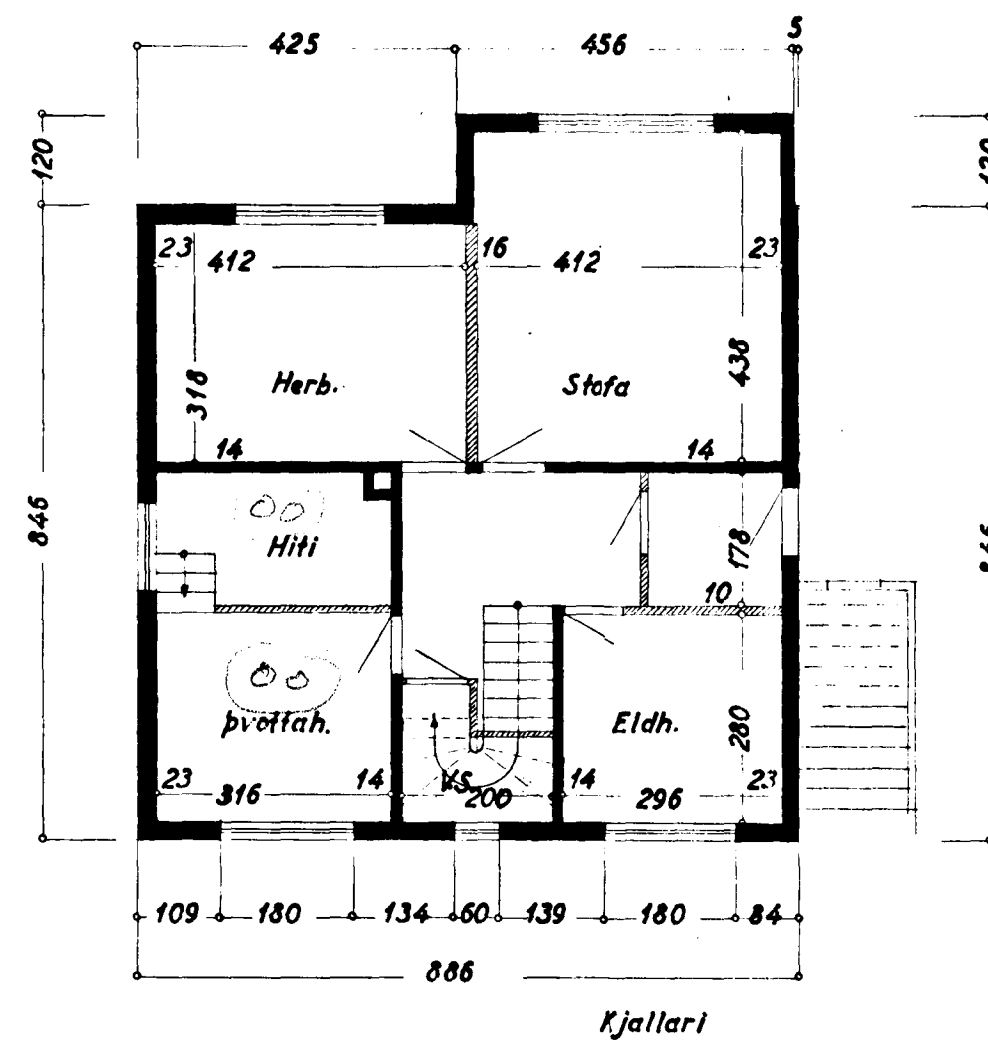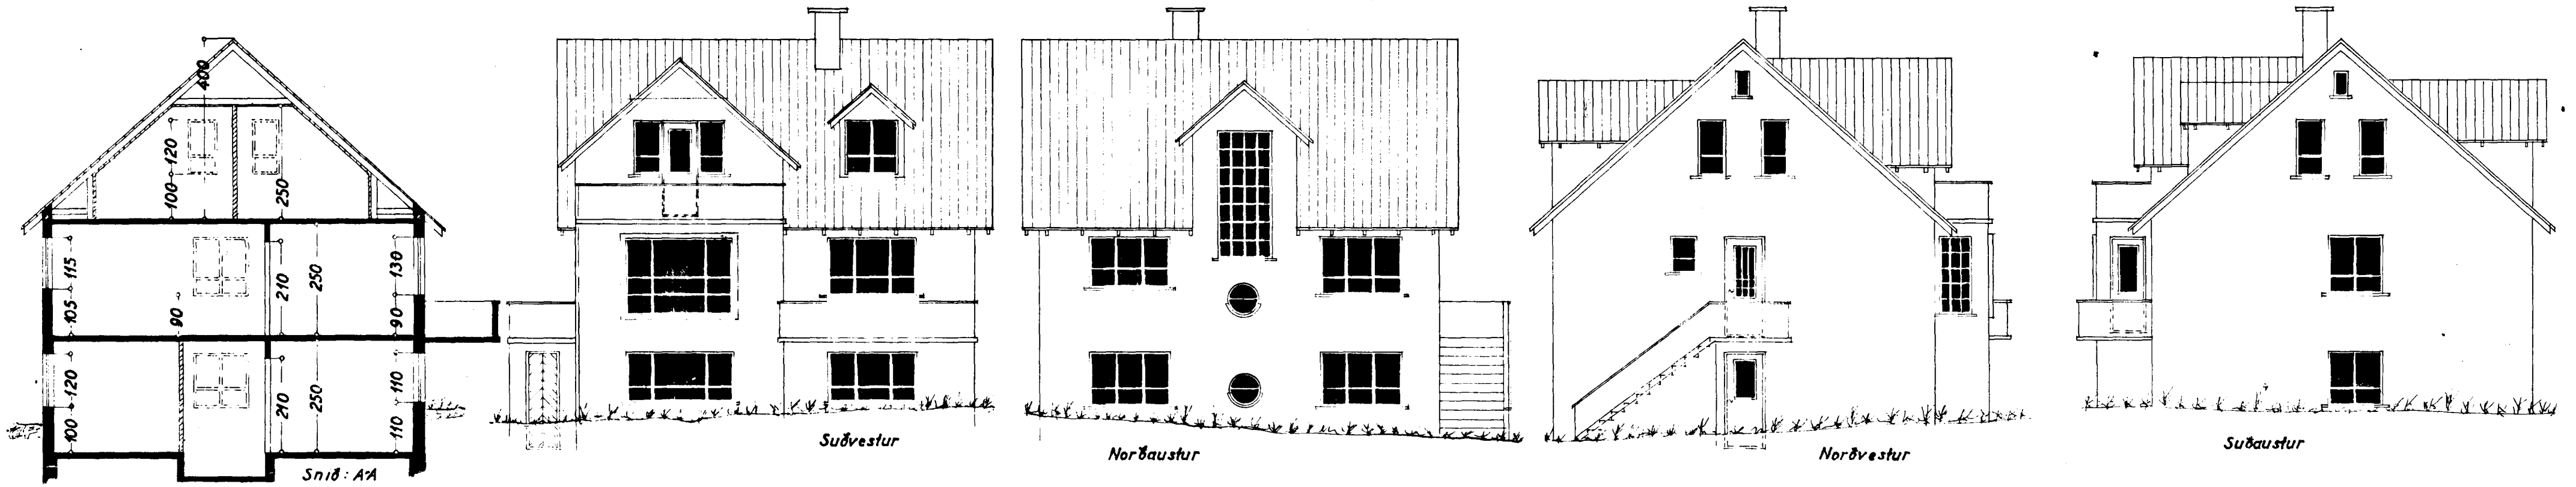

*Stofuáskilningur af 22.5.54*  
*S. Jónsson*