

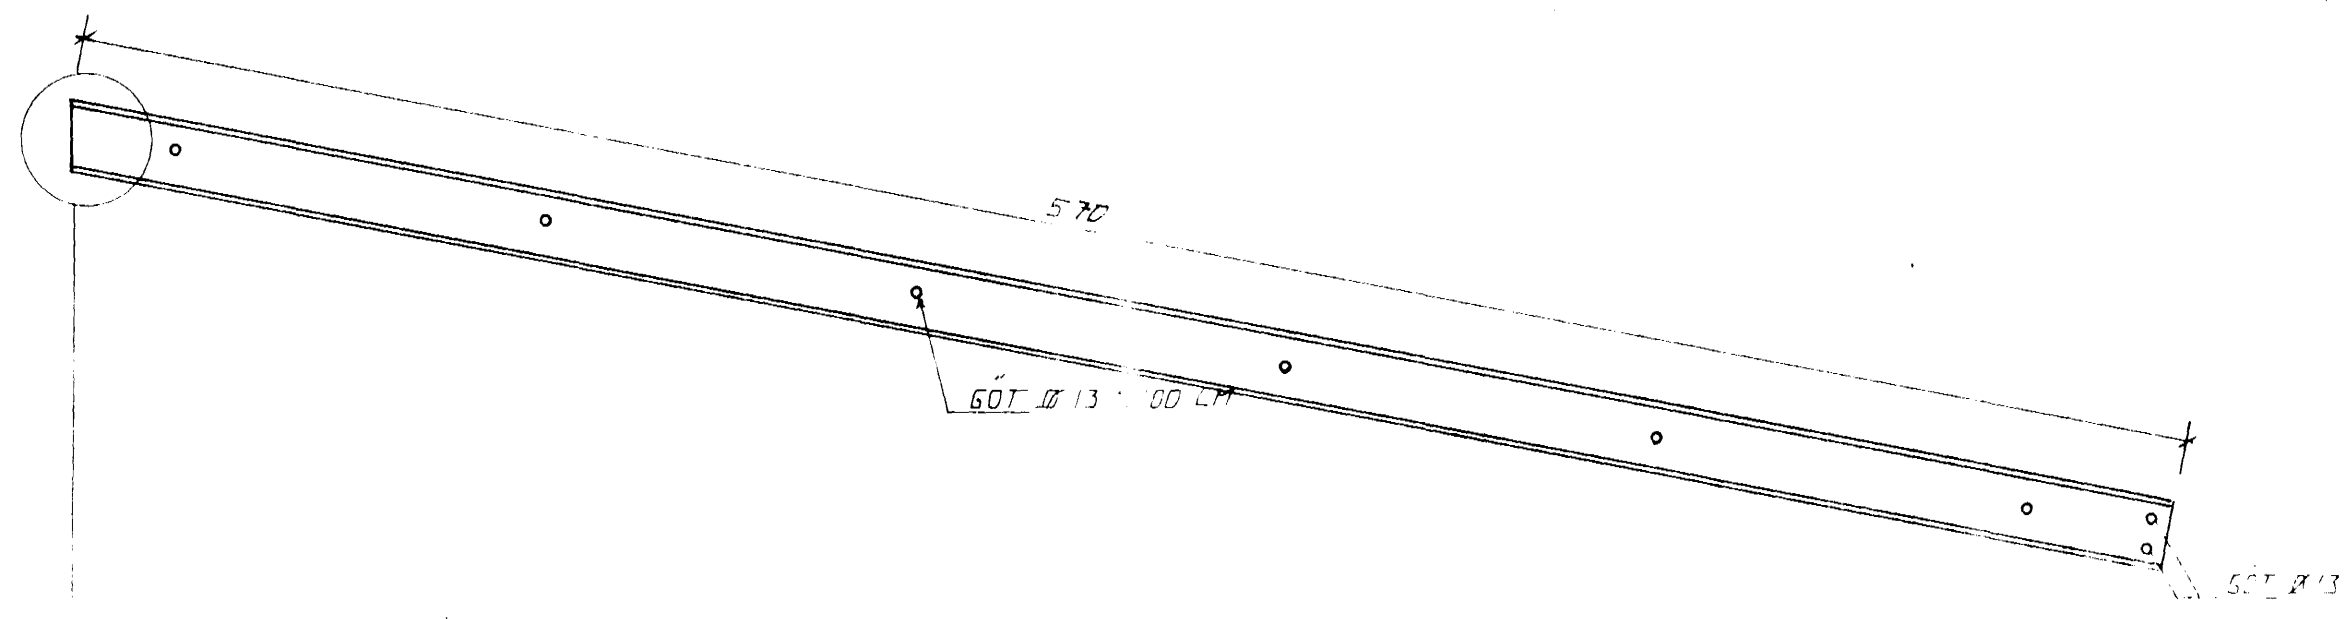


STÁLBITI. IPE-200, 1 STK

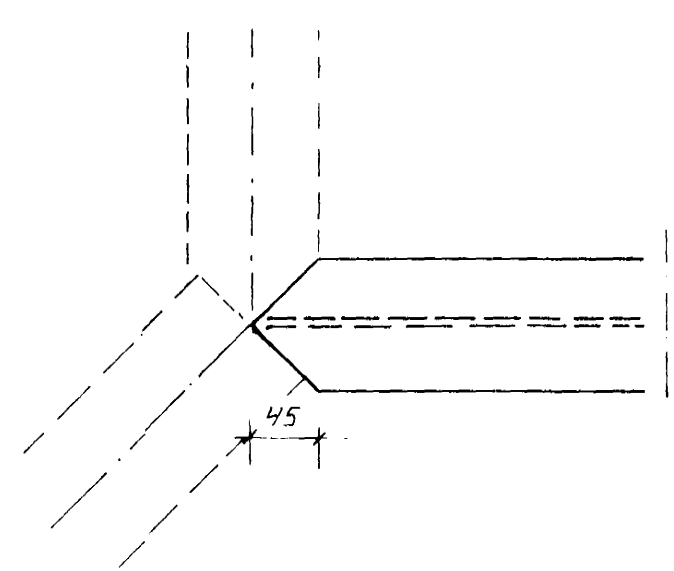

STÁLBITI IPE-180 4 STK

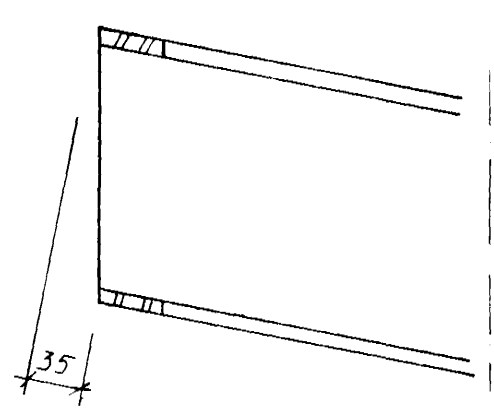

Byggingafrólfur Hafnarjarðar
Afgreitt þann
21 DES. 1995
Sigurbjartur Halldórsson

BR NR	DAGS	EDLI	BREYTINGAR	ÁMÖT
<p>GRÆNAKINN 2-4. BRATTAKINN 1-3</p>				<p>ÁMÖT</p> <p>FRÁMANTV.:</p> <p>TEK. MAF:</p> <p>VERA. MAF:</p>
<p>MÆLIKV. SIGURÐUR ÞORLEIFSSON</p>				<p>FRÁMANTV.:</p> <p>TEK. MAF:</p> <p>VERA. MAF:</p>
<p>STRANDGÖTU 41 HAFNARAR 201 M. SM. 51/5425</p>				<p>1-05</p>