

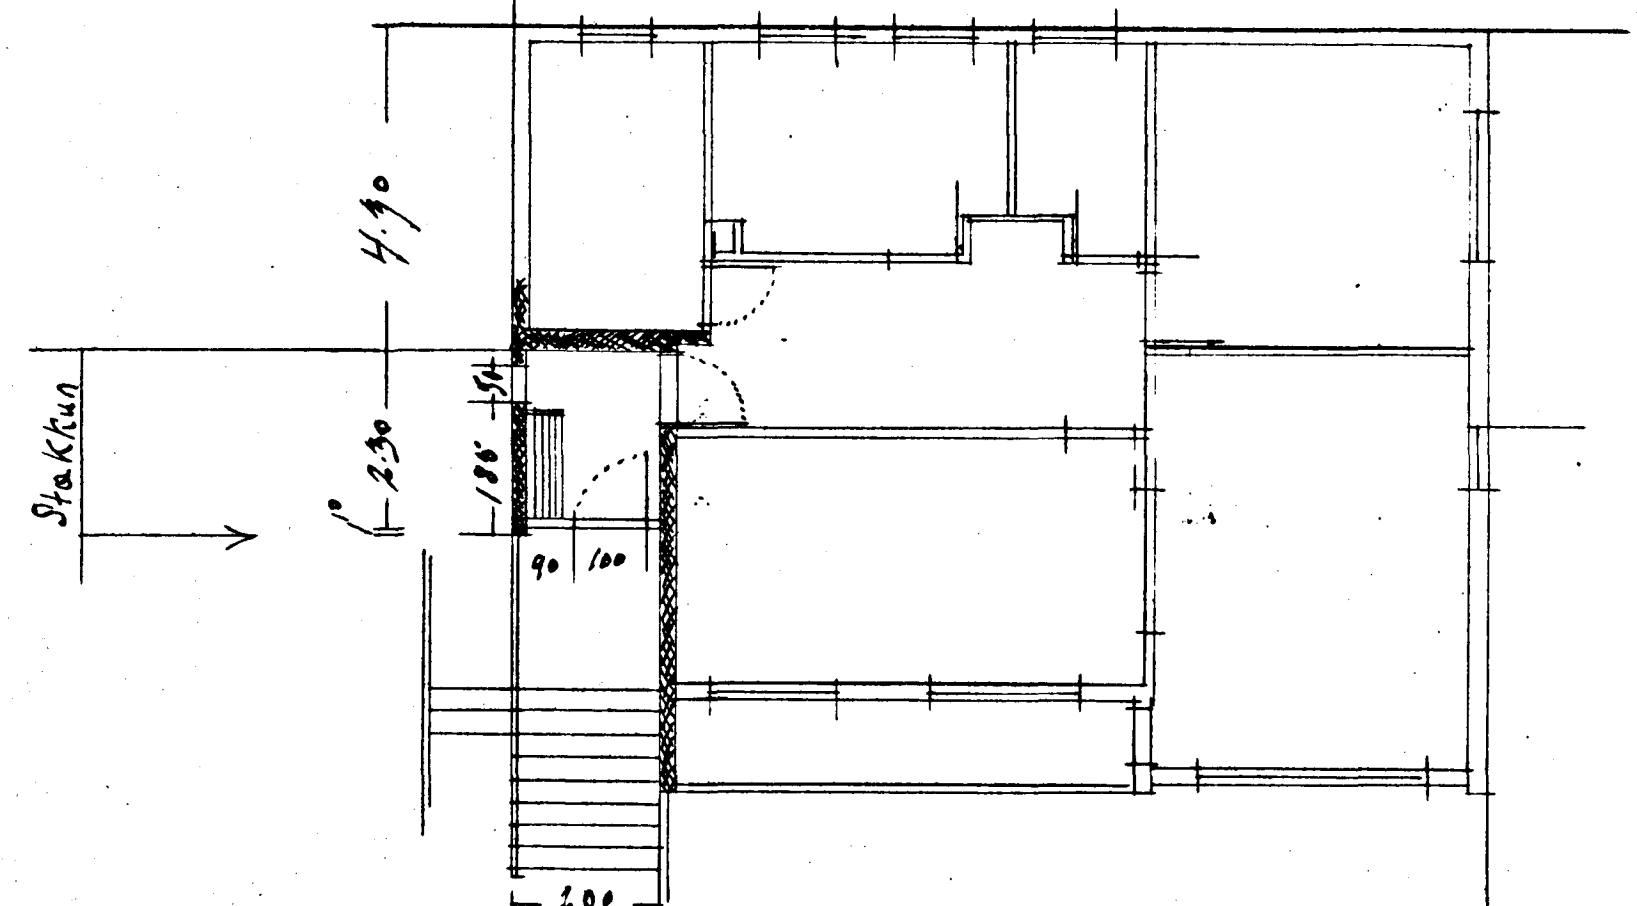
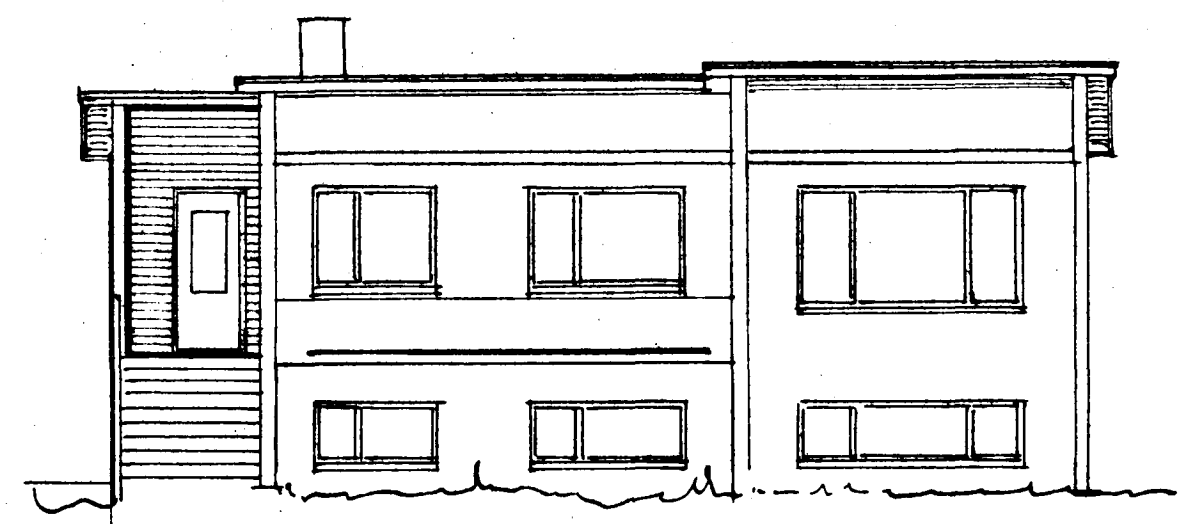
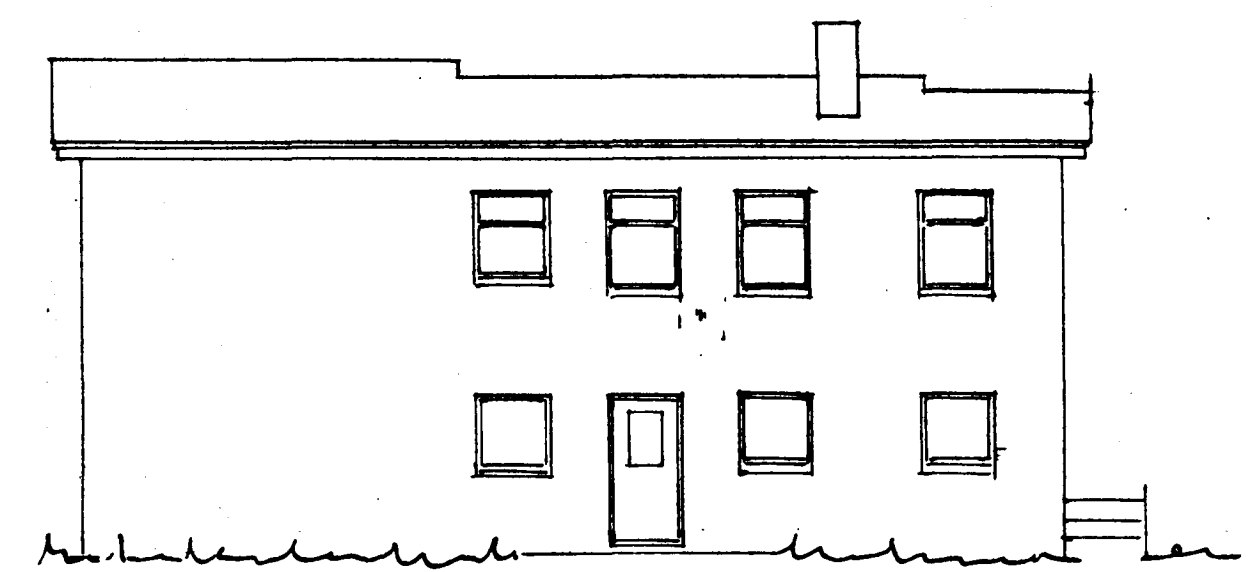
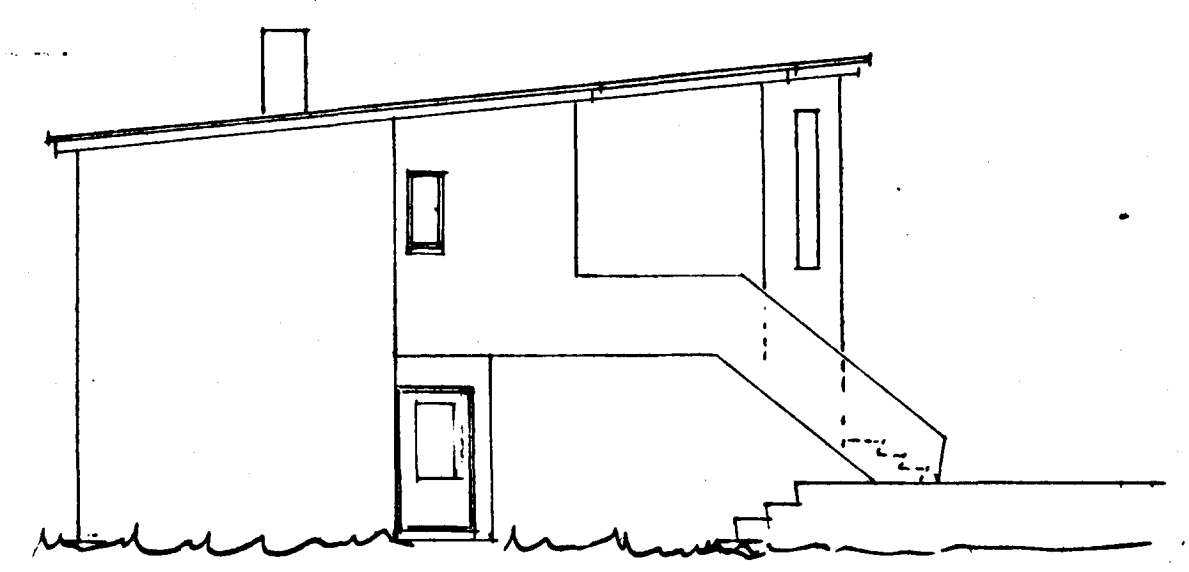
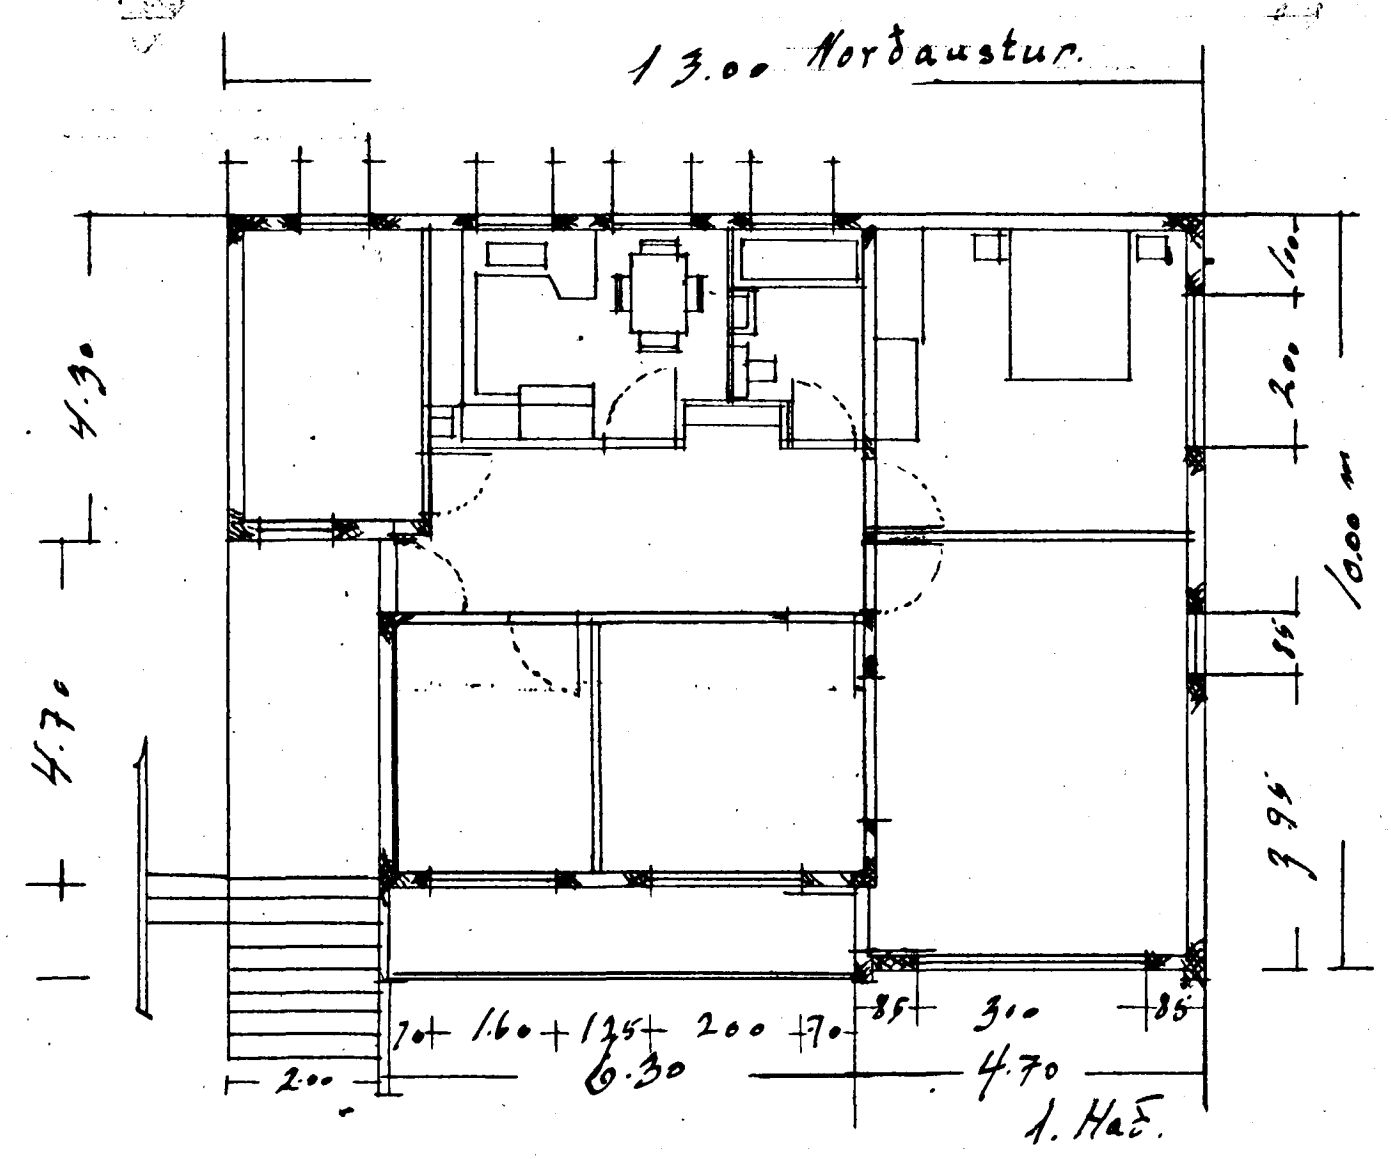


Granukinn 23.

Stakkun 4.60 m²
15 m²

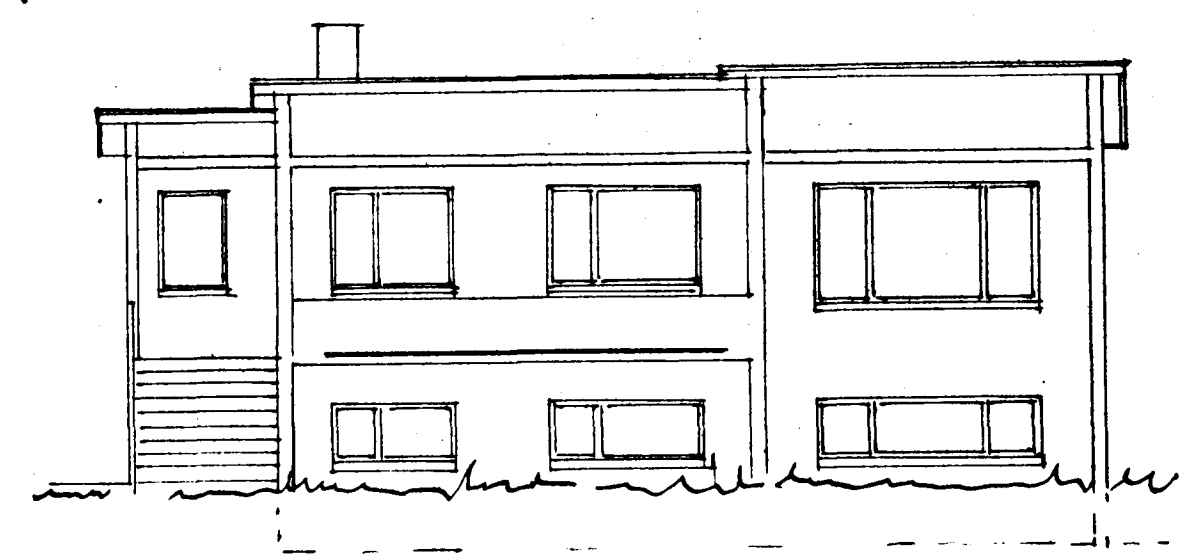

Samþykkt & fundi bygginga-
nefndar þ. 17. 2. 1971
BYGGINGAFLITRÚINN
I HAFNARFIRÐI
[Signature]

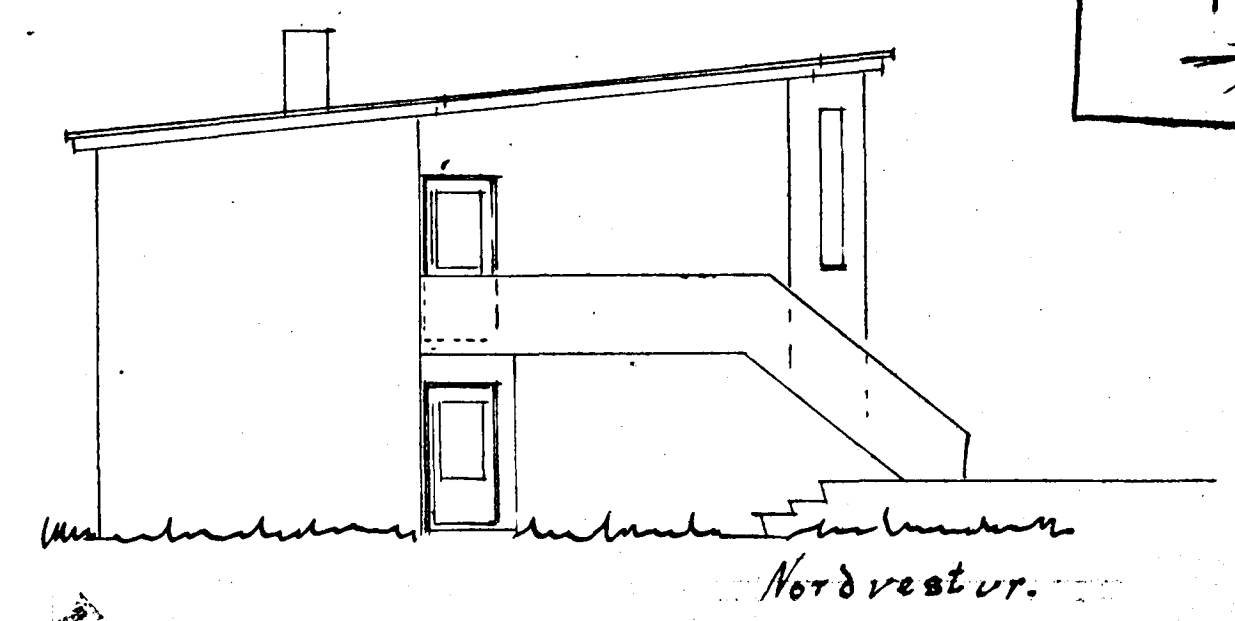

Hafnarfjörð, Mars 1971
Sigrún Gudmundsson

4/12. 66